





- 凡例
- 用途地域境界
 - 店舗敷地
 - 住居
 - 店舗、事務所等

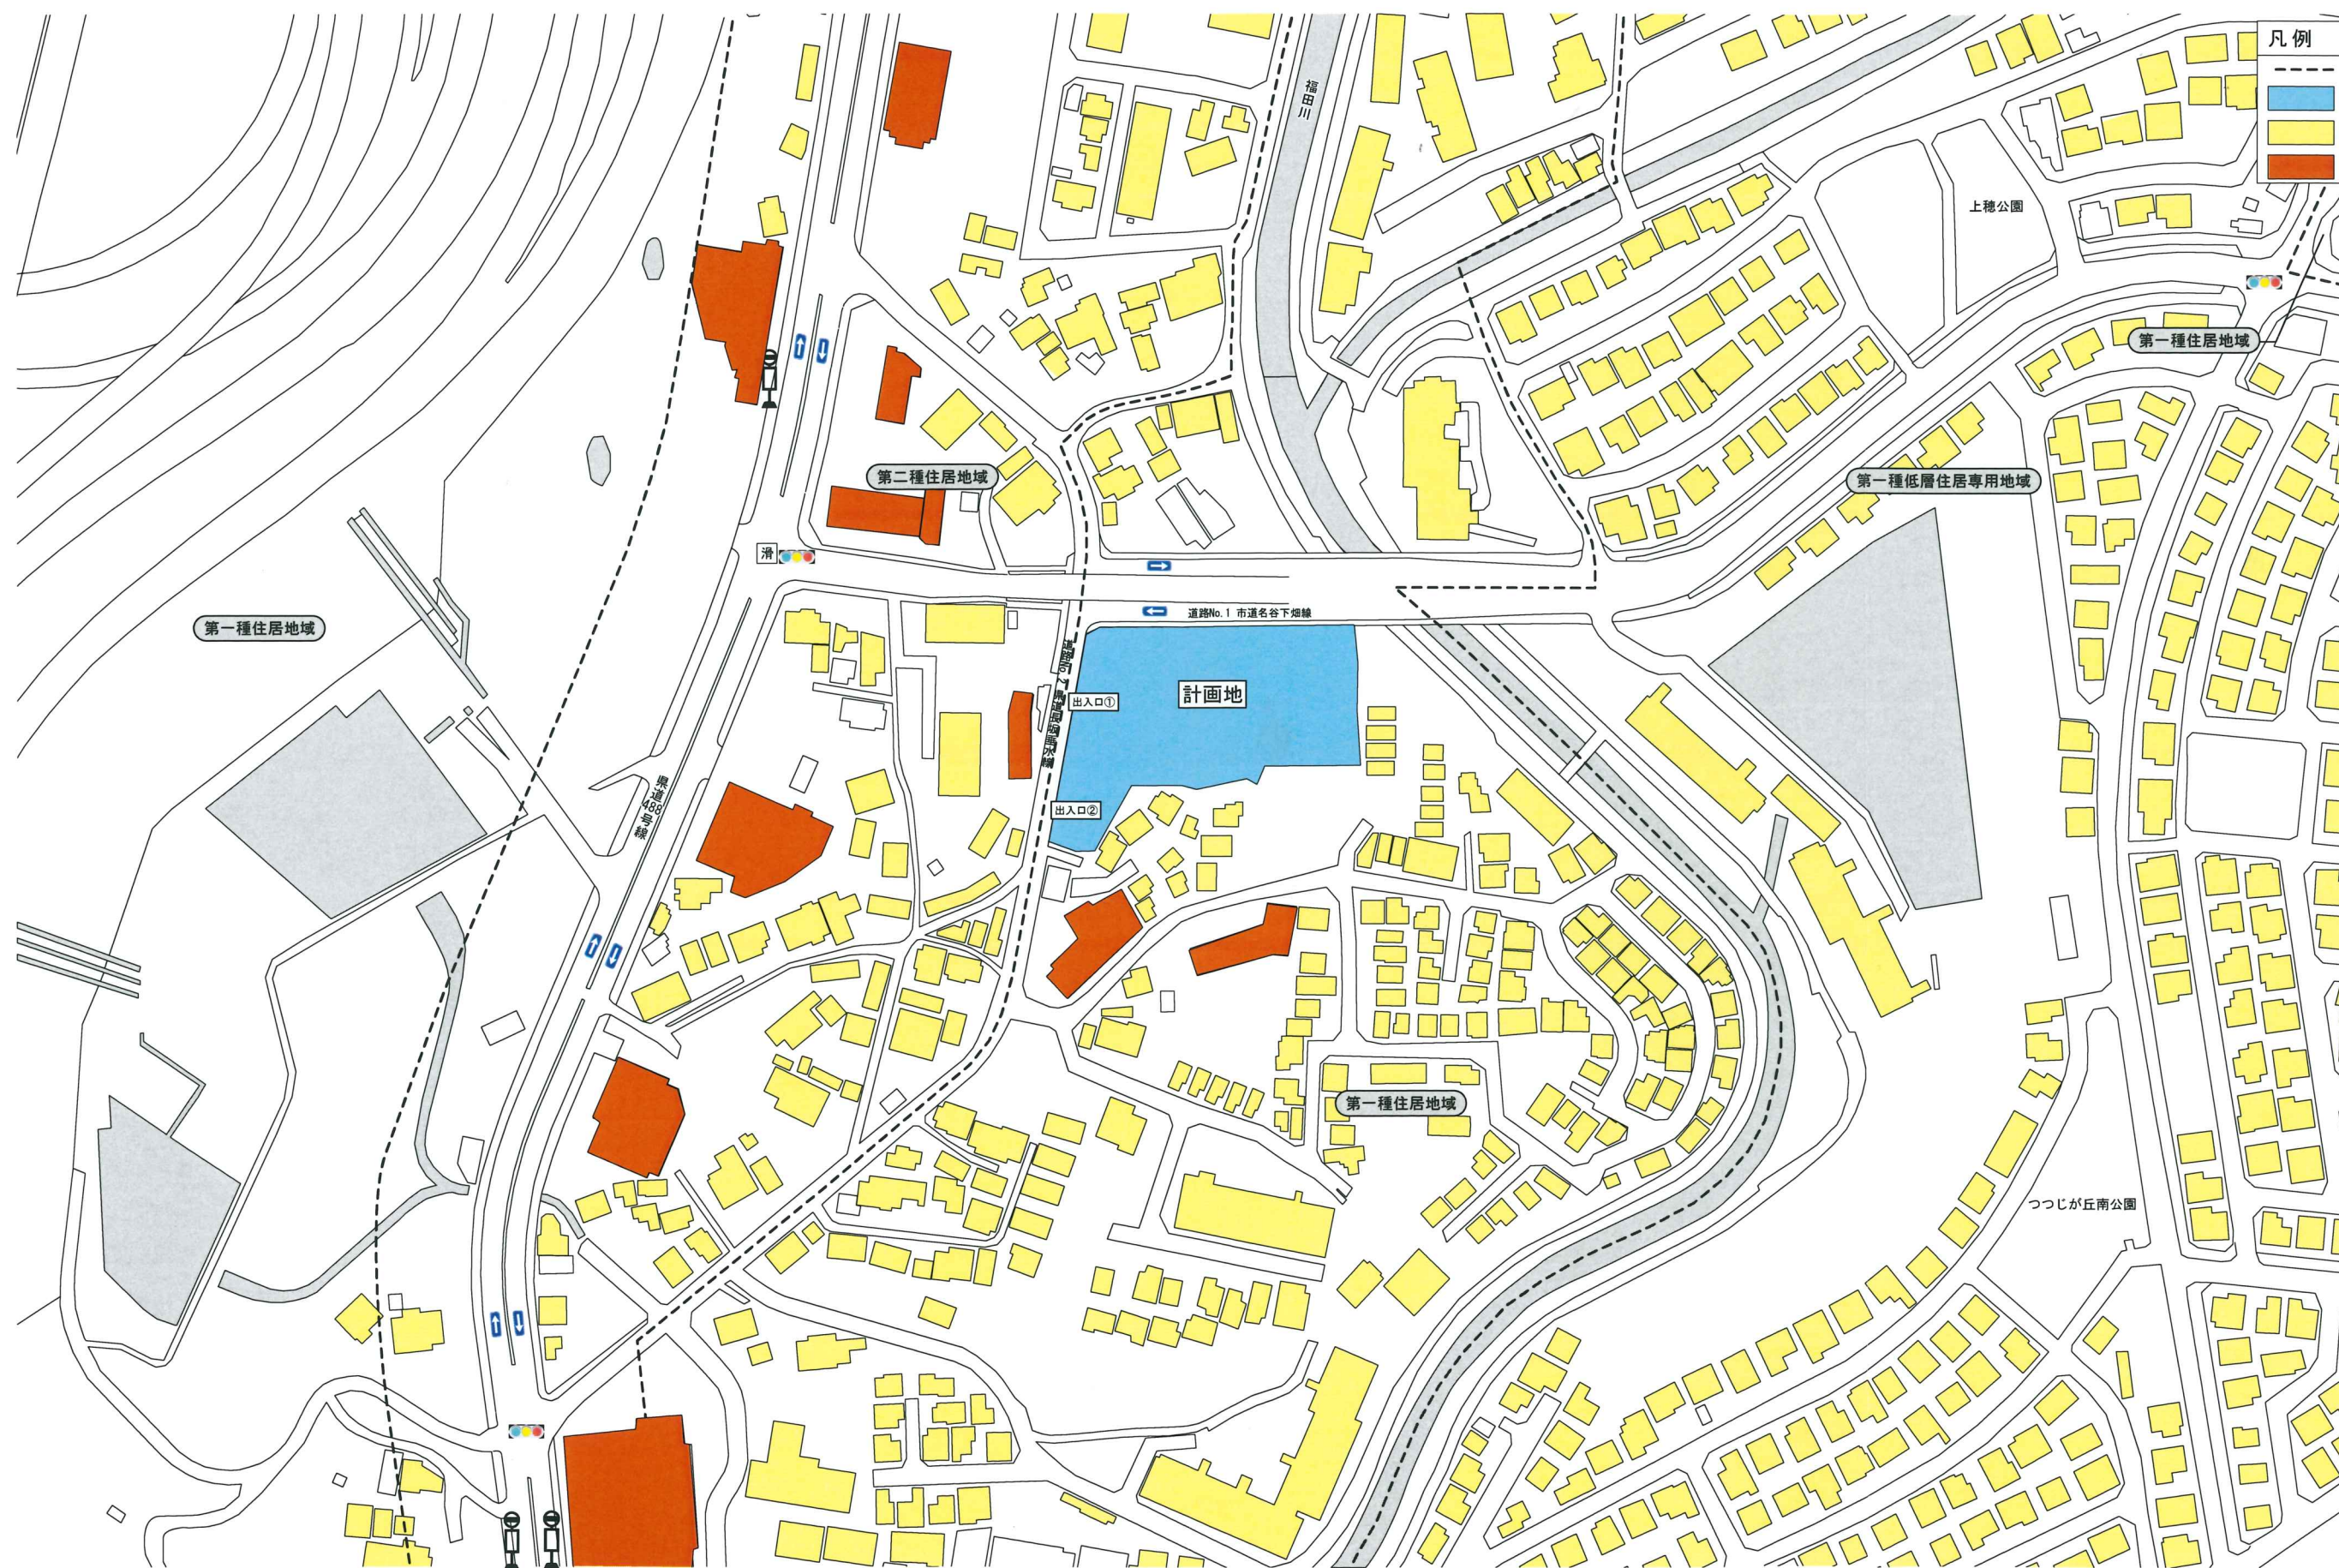

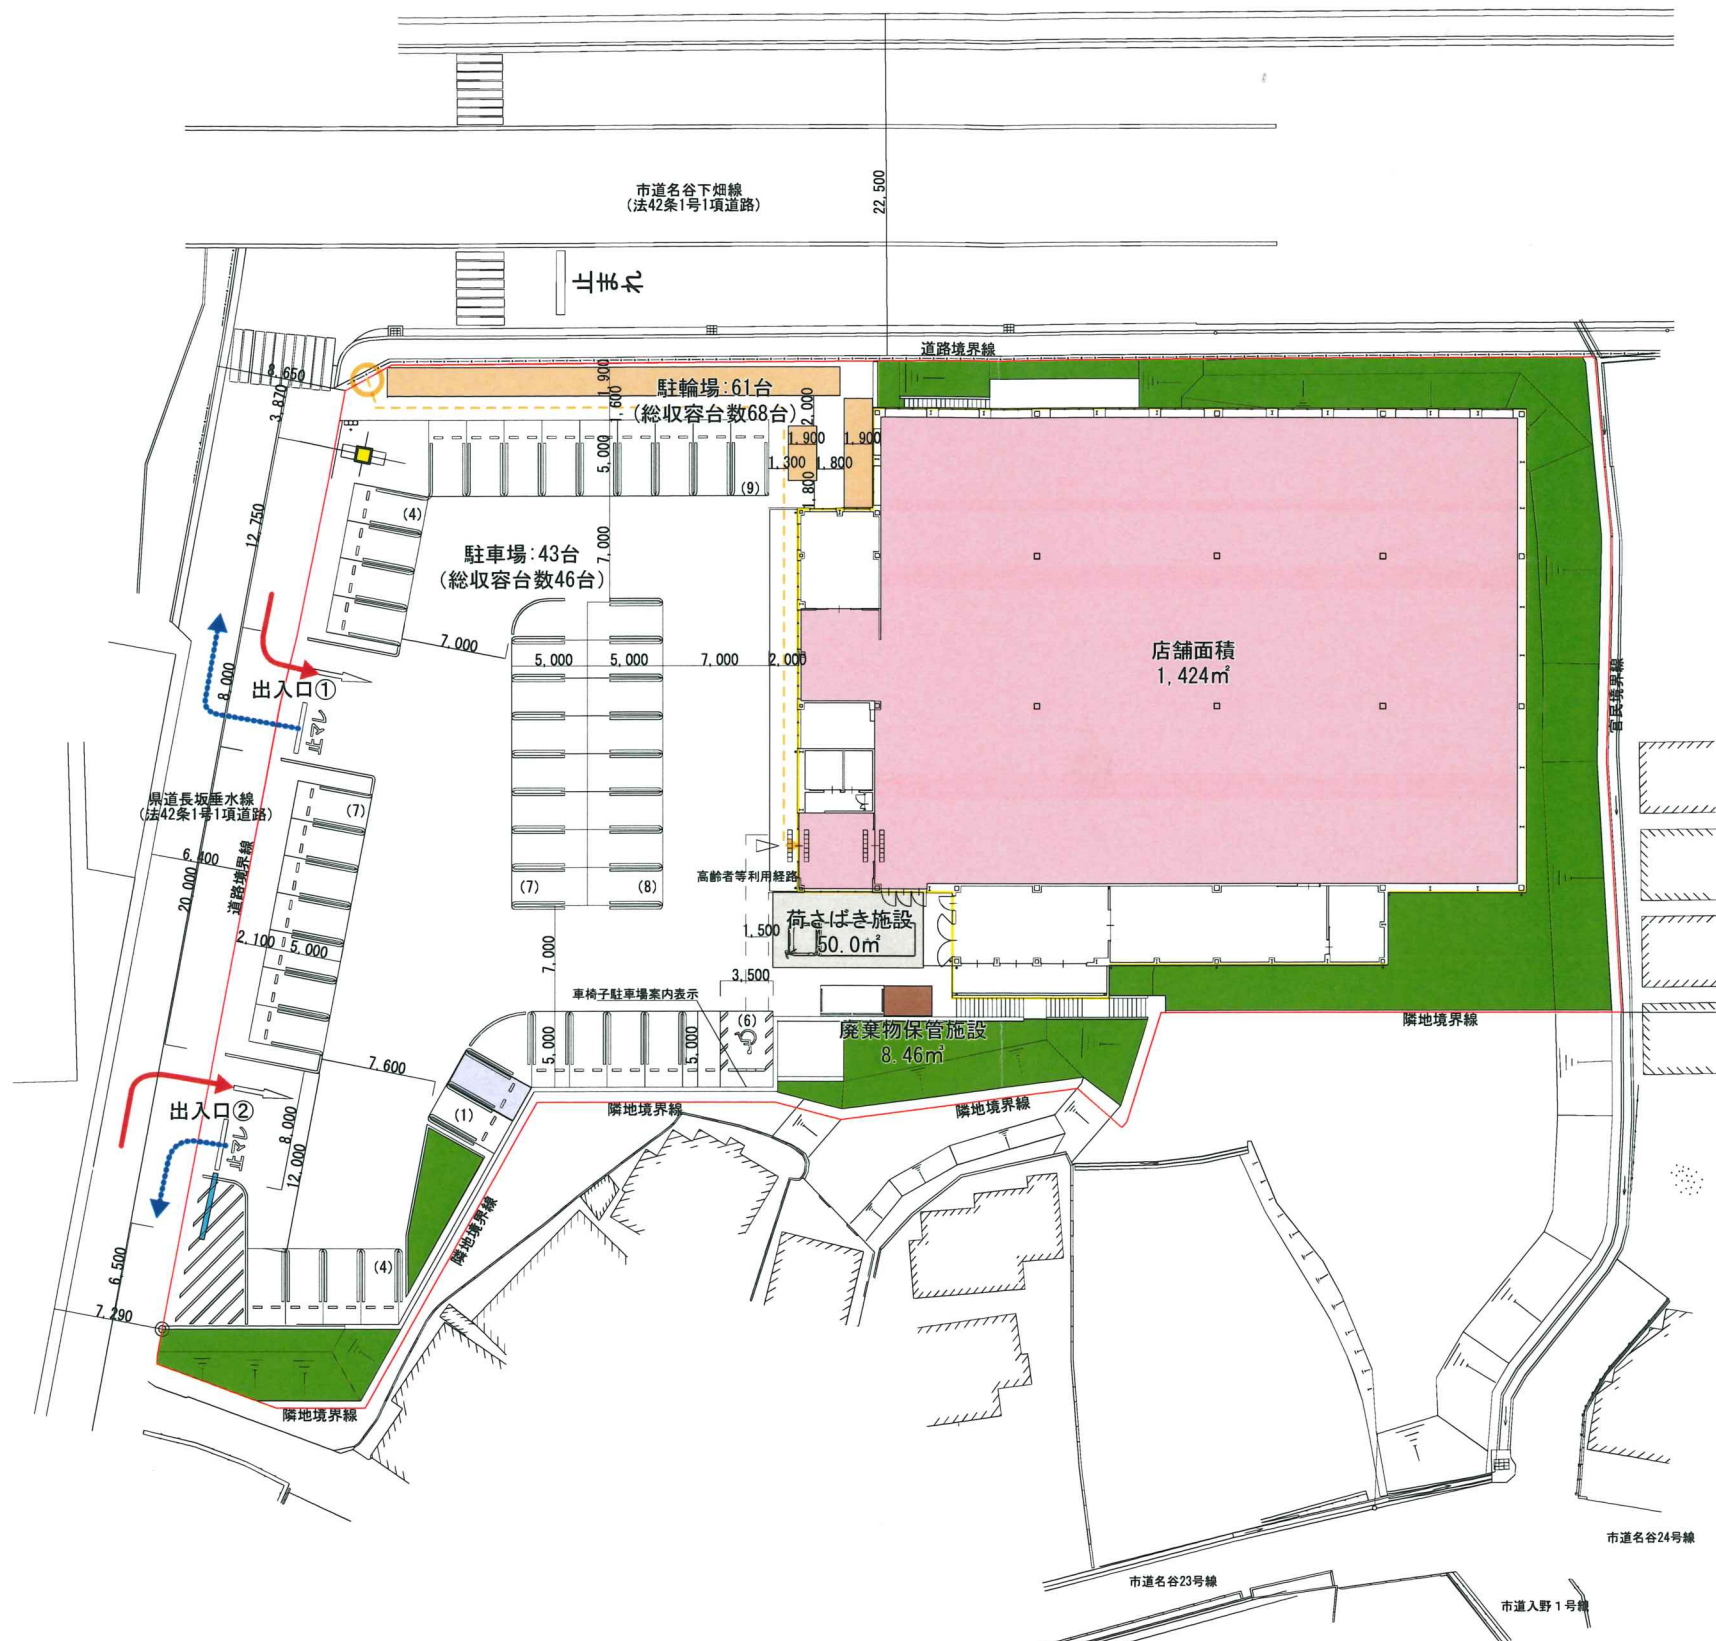

- 凡例
- 物販店舗
 - 荷さばき施設
10.0×5.0=50.0㎡
 - 廃棄物保管施設
3.05×1.85×1.5=8.46㎡
 - 駐輪場
 - 敷地境界線
 - 来店経路
 - ← 退店経路
 - 歩行者・自転車動線
 - 歩行者・自転車出入口
 - 緑地
 - 案内看板
 - ハンプ
 - 自動二輪車駐車場




マンセル値
 6.66 5.0/14.1
 7.58 4.0/11.8




西側立面図



北側立面図

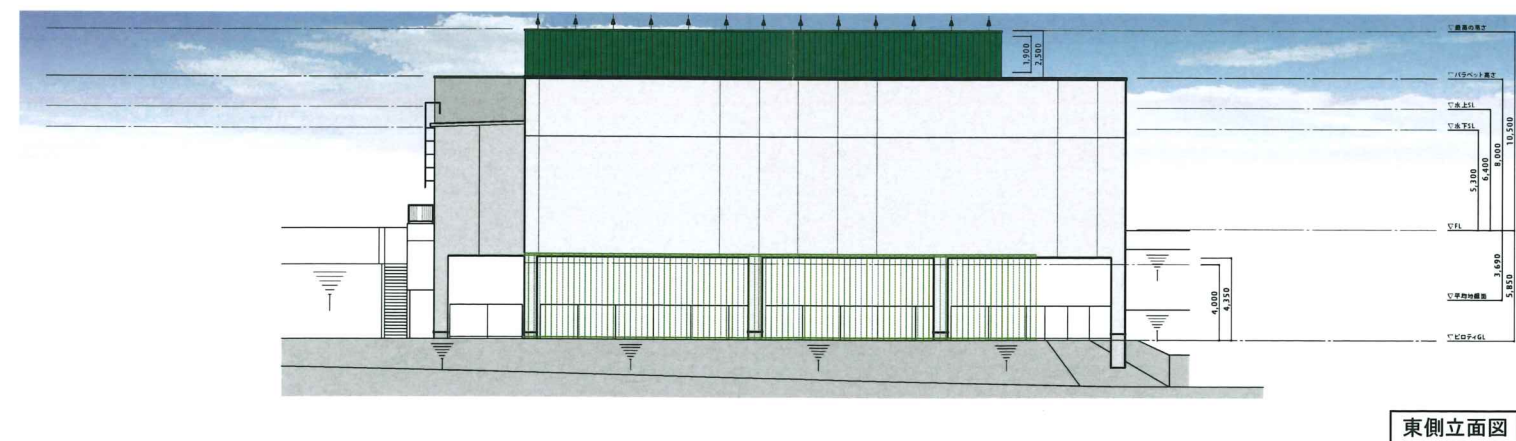

東側立面図

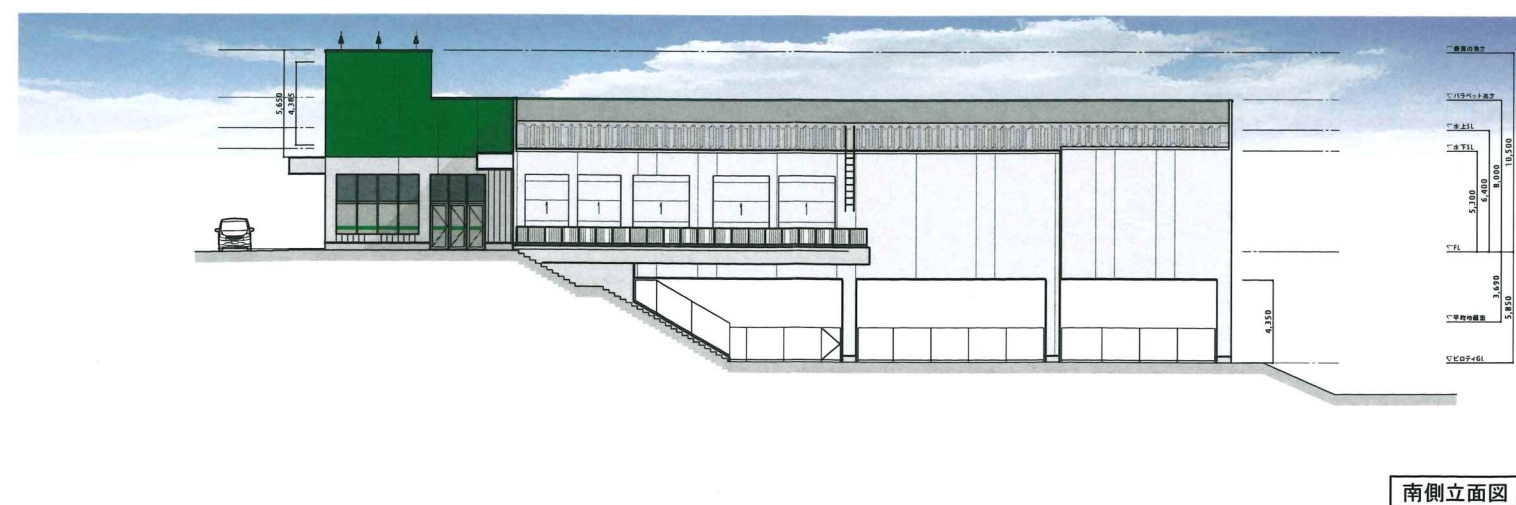

南側立面図