

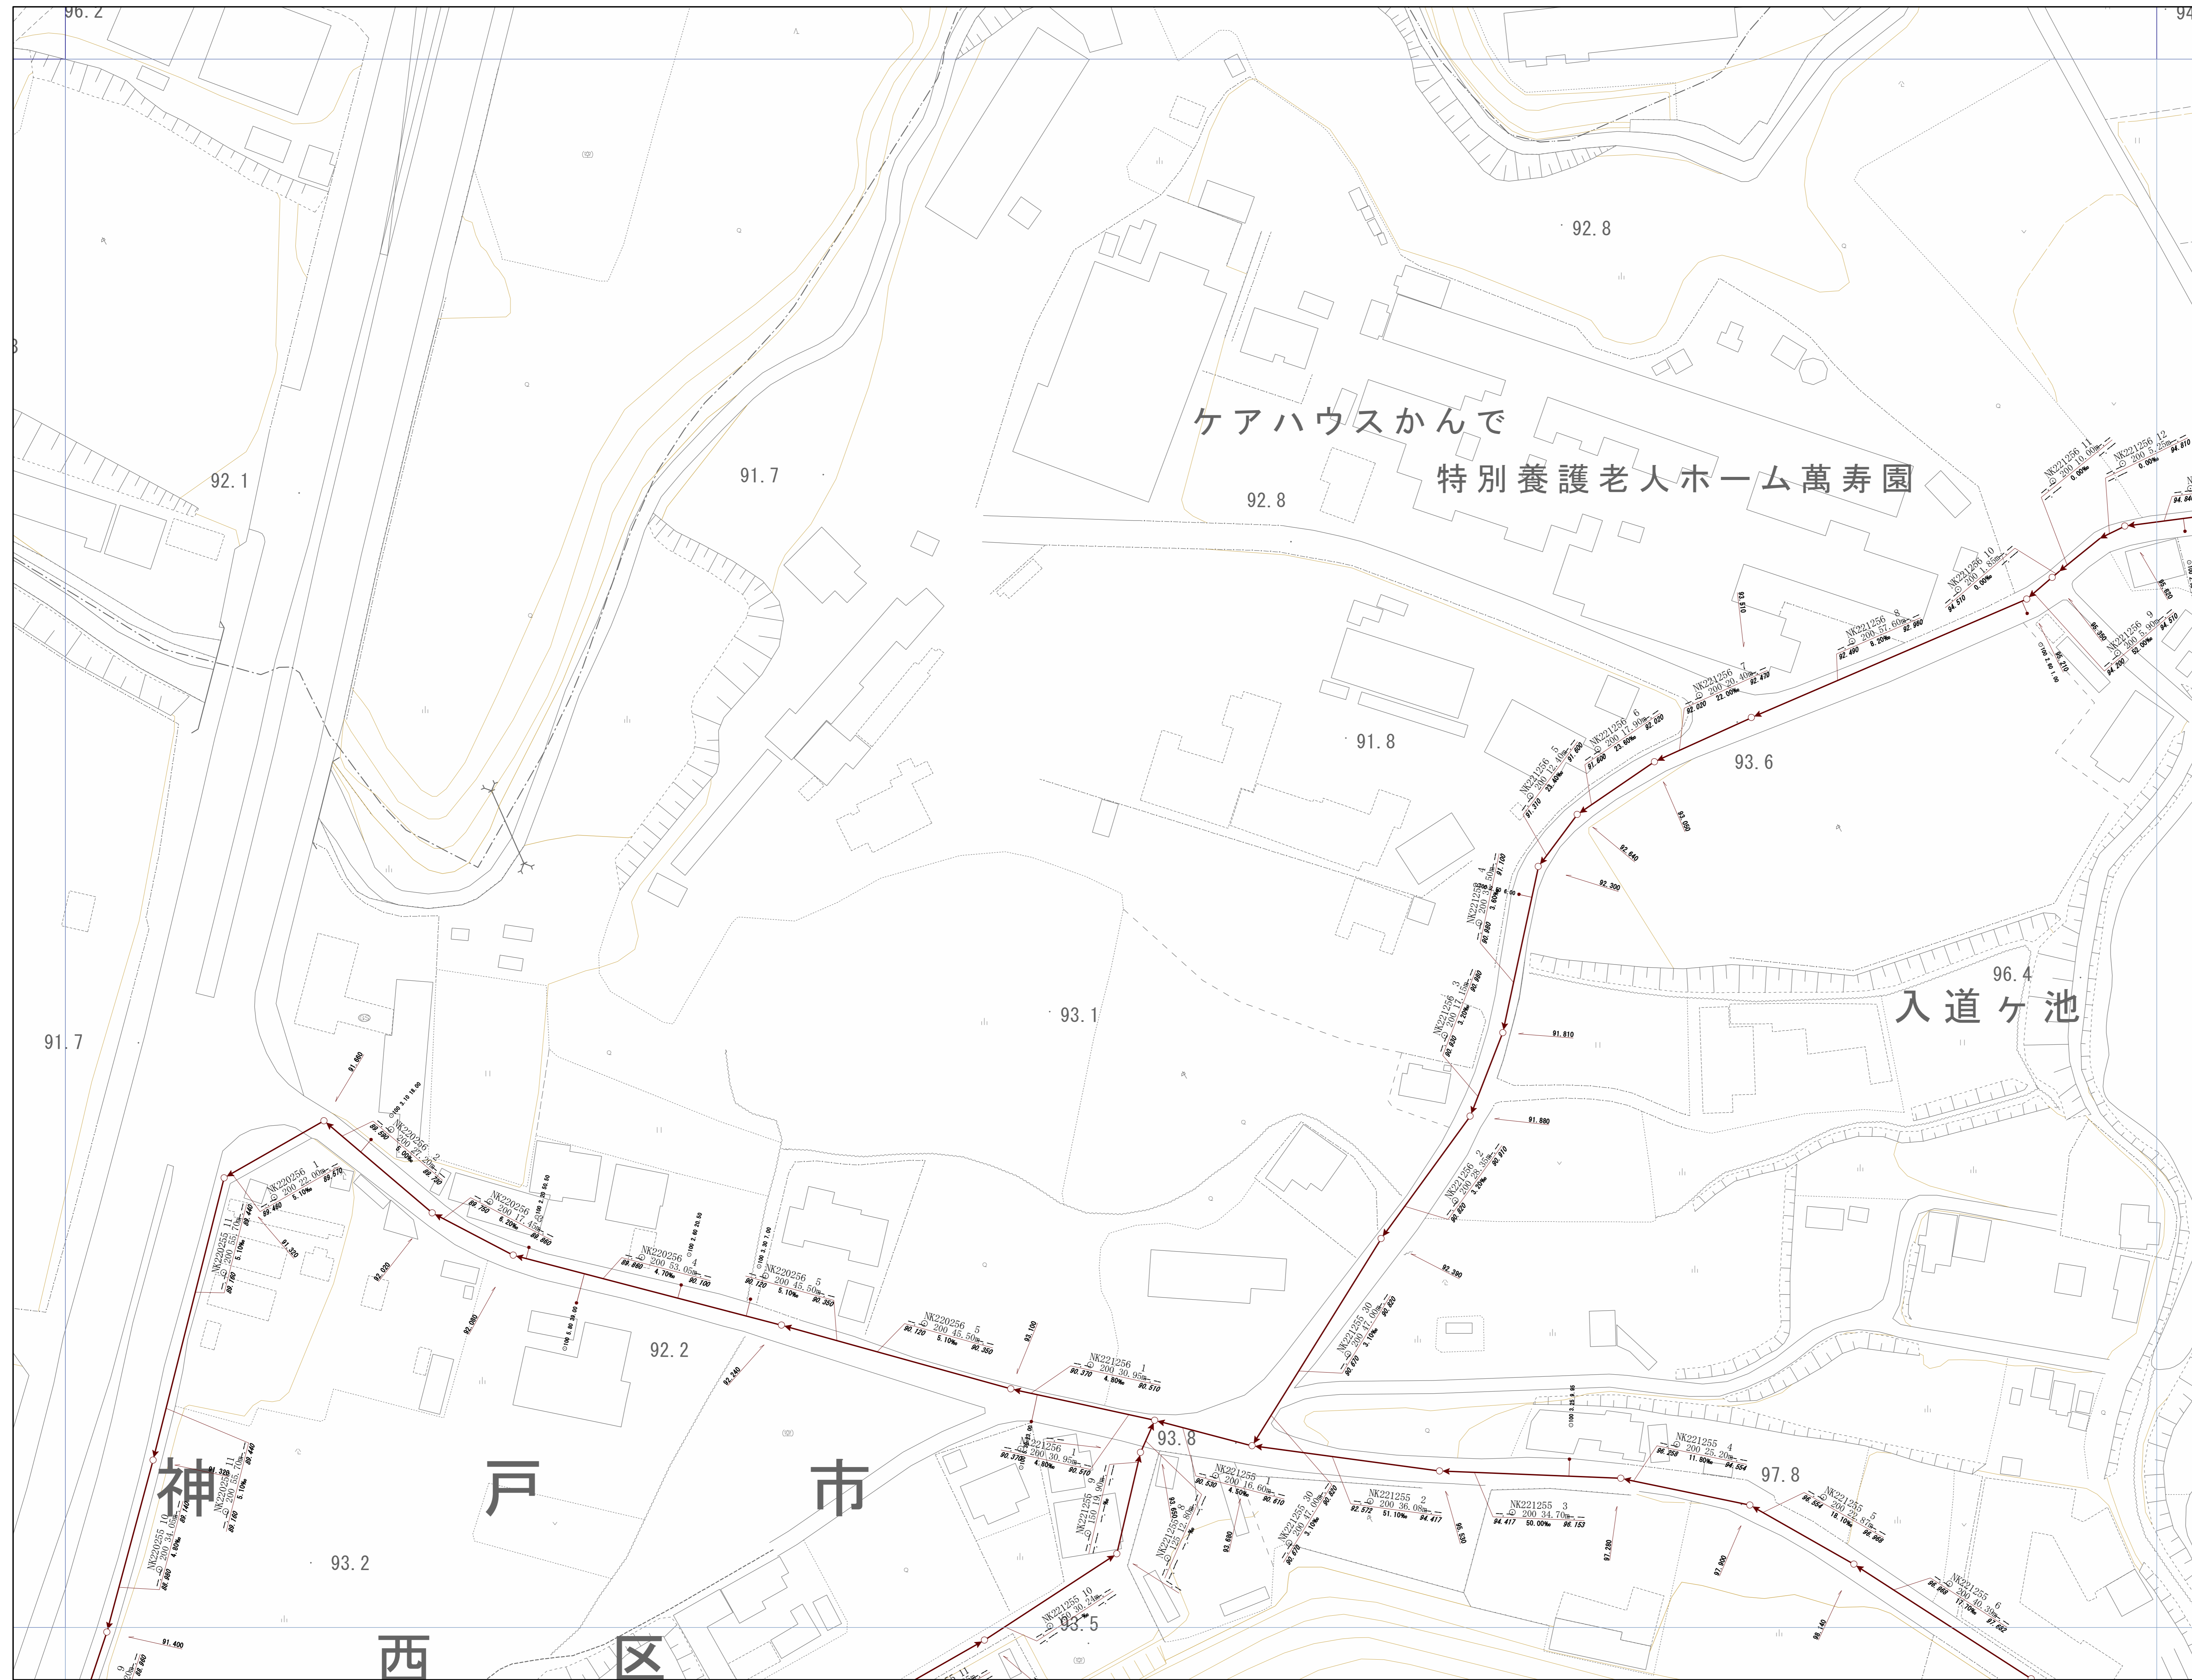


管路施設図

OF5428	OF5429	OF5520
OF5438	OF5439	OF5530
OF5448	OF5449	OF5540


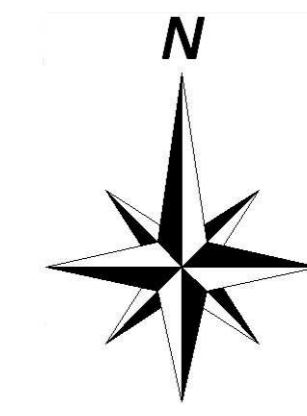


神戸市建設局下水道部

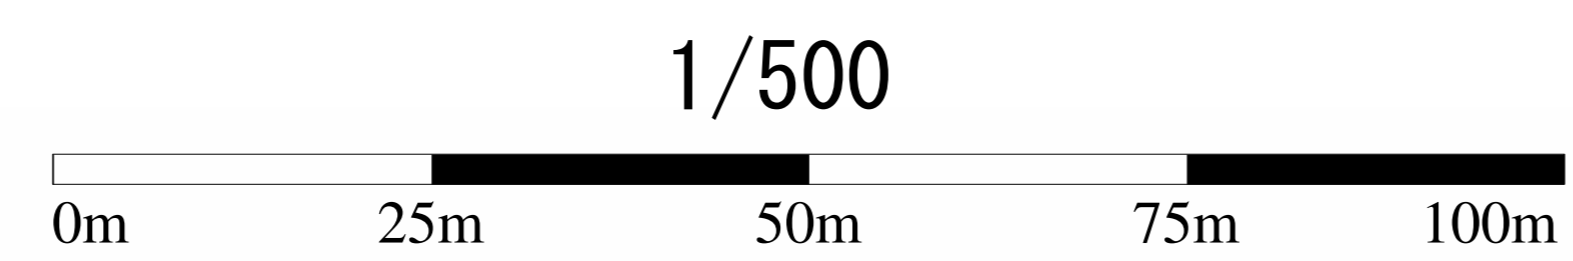


管路施設図

	OF5437	OF5438
OF5446	OF5447	OF5448
OF5456	OF5457	OF5458

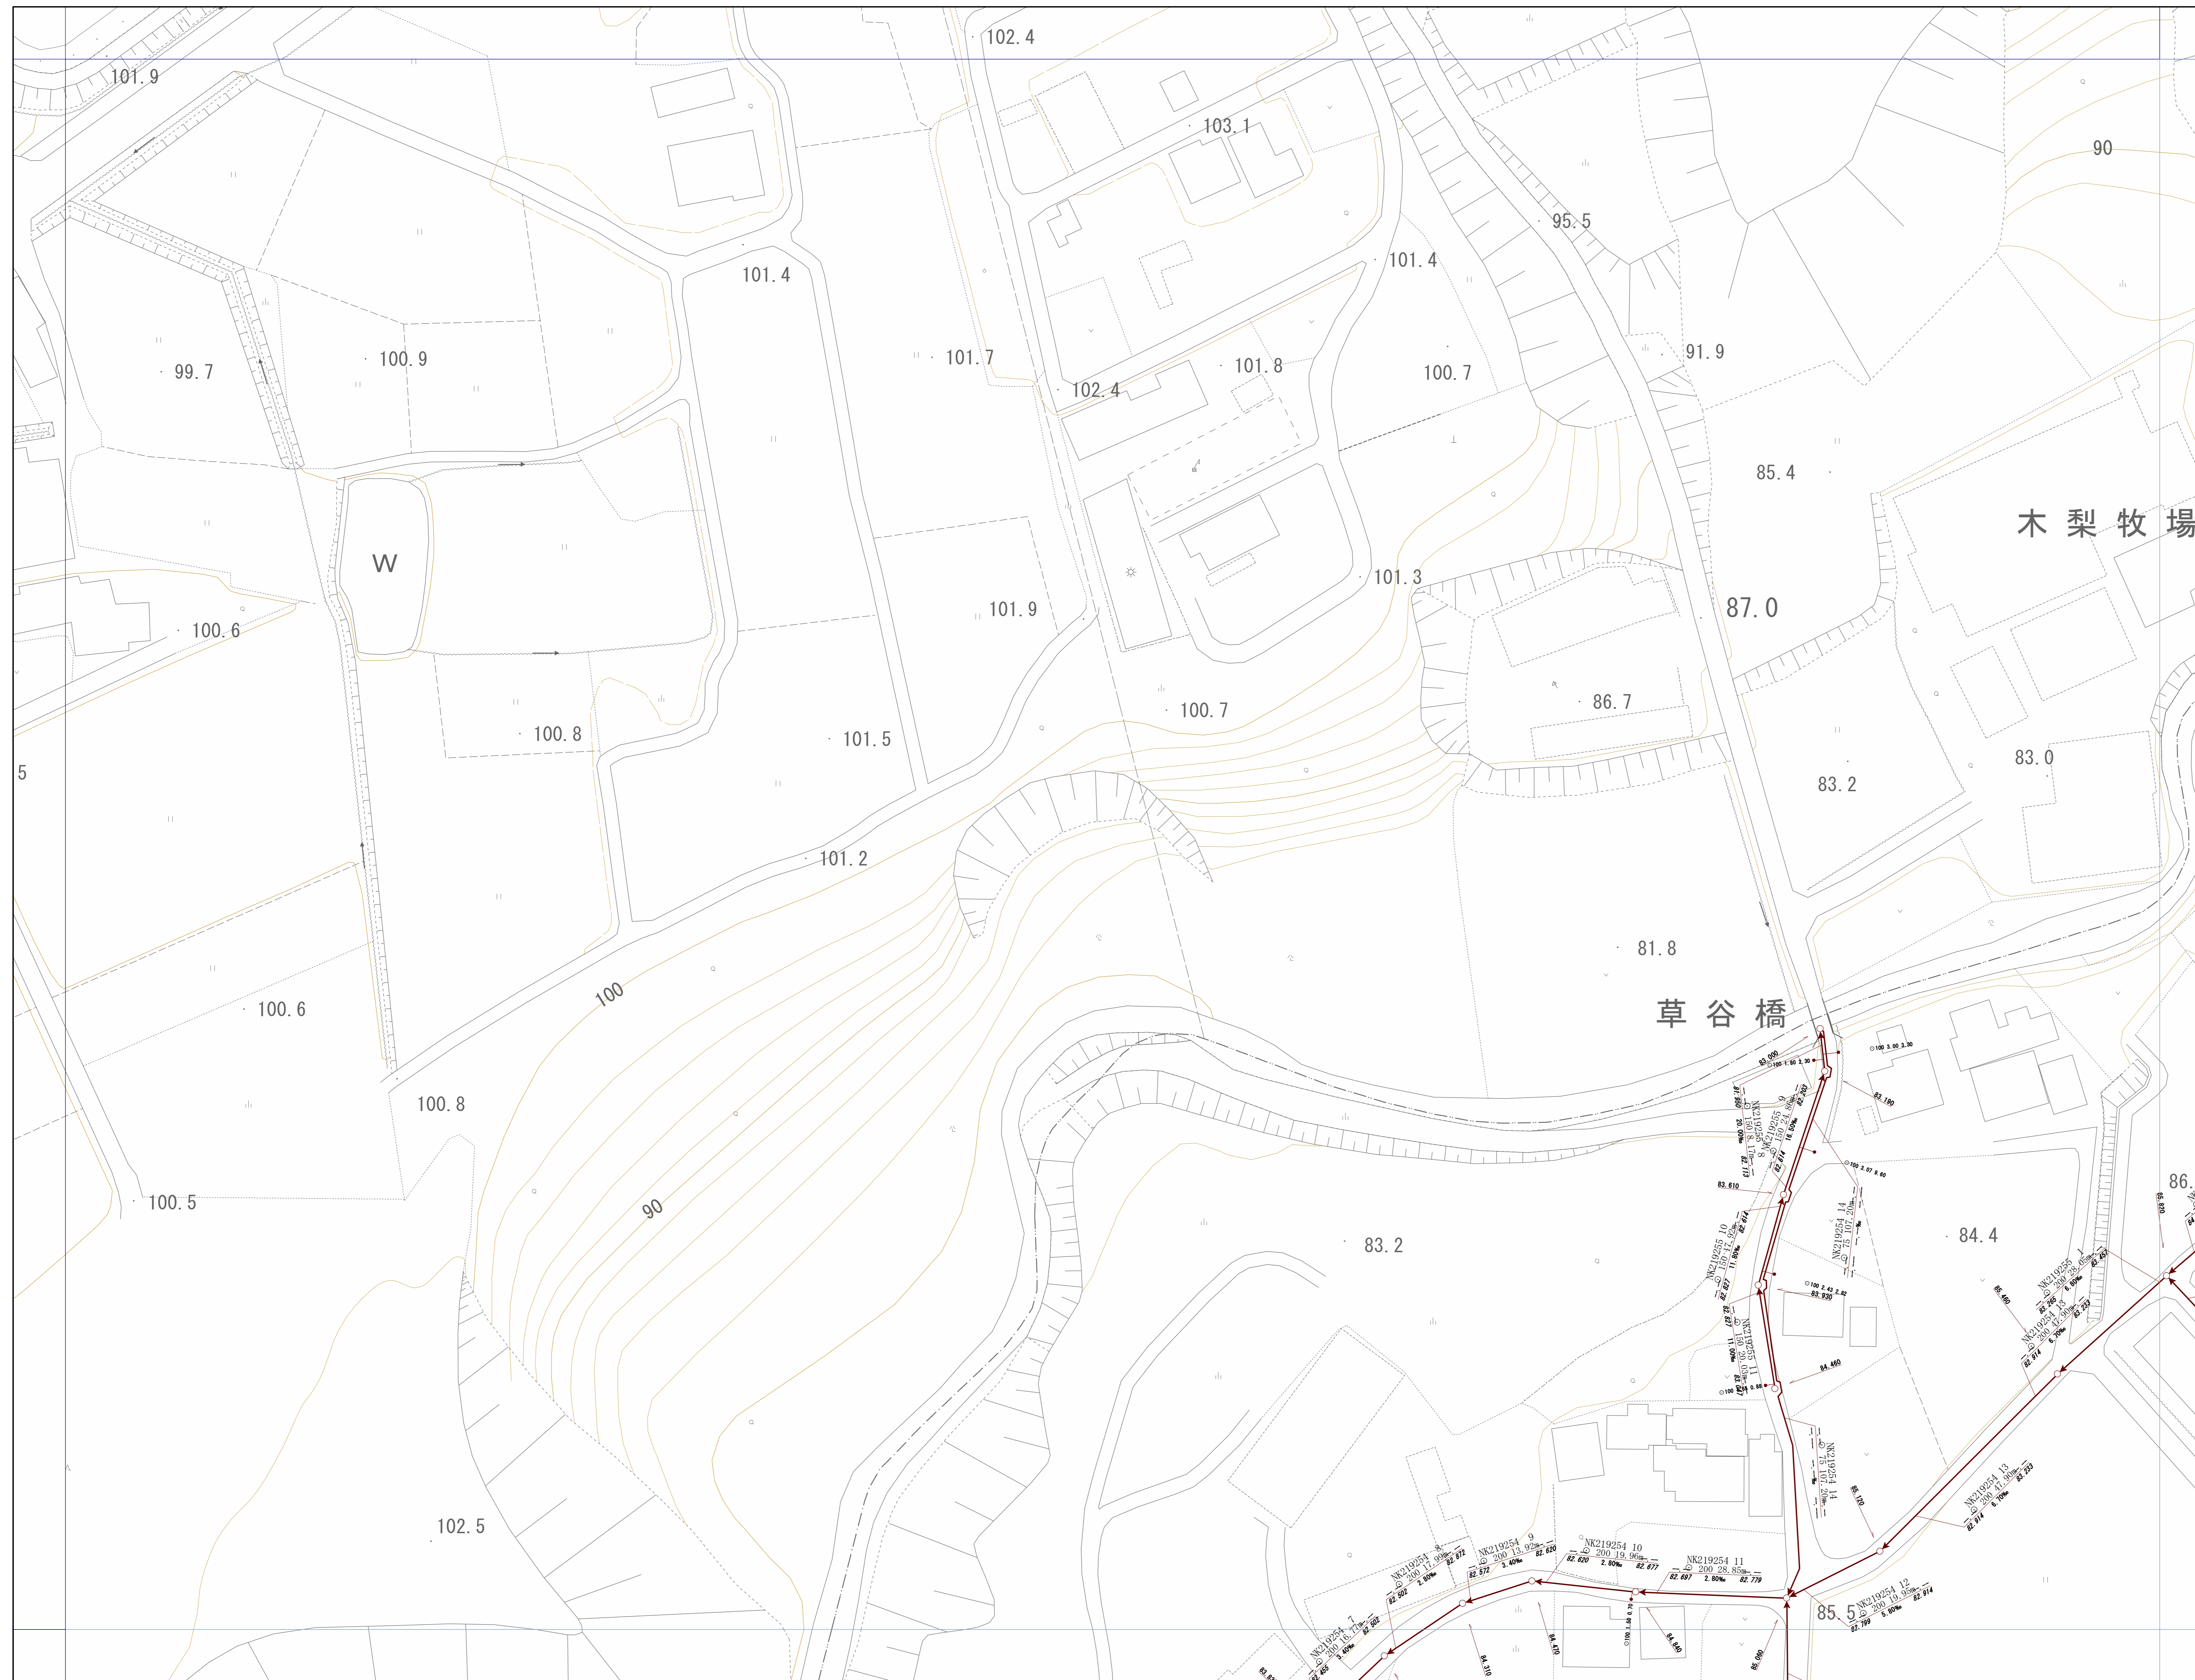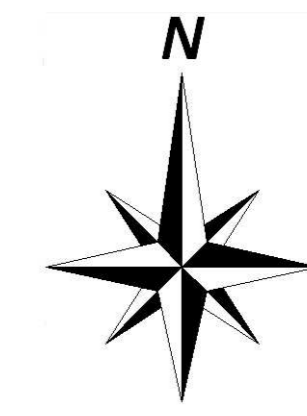



神戸市建設局下水道部

1/500

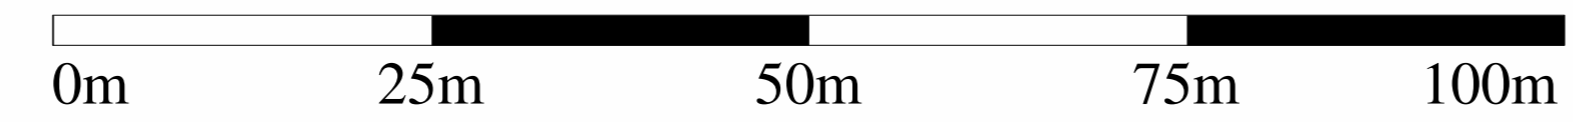


管路施設図

OF5437	OF5438	OF5439
OF5447	OF5448	OF5449
OF5457	OF5458	OF5459

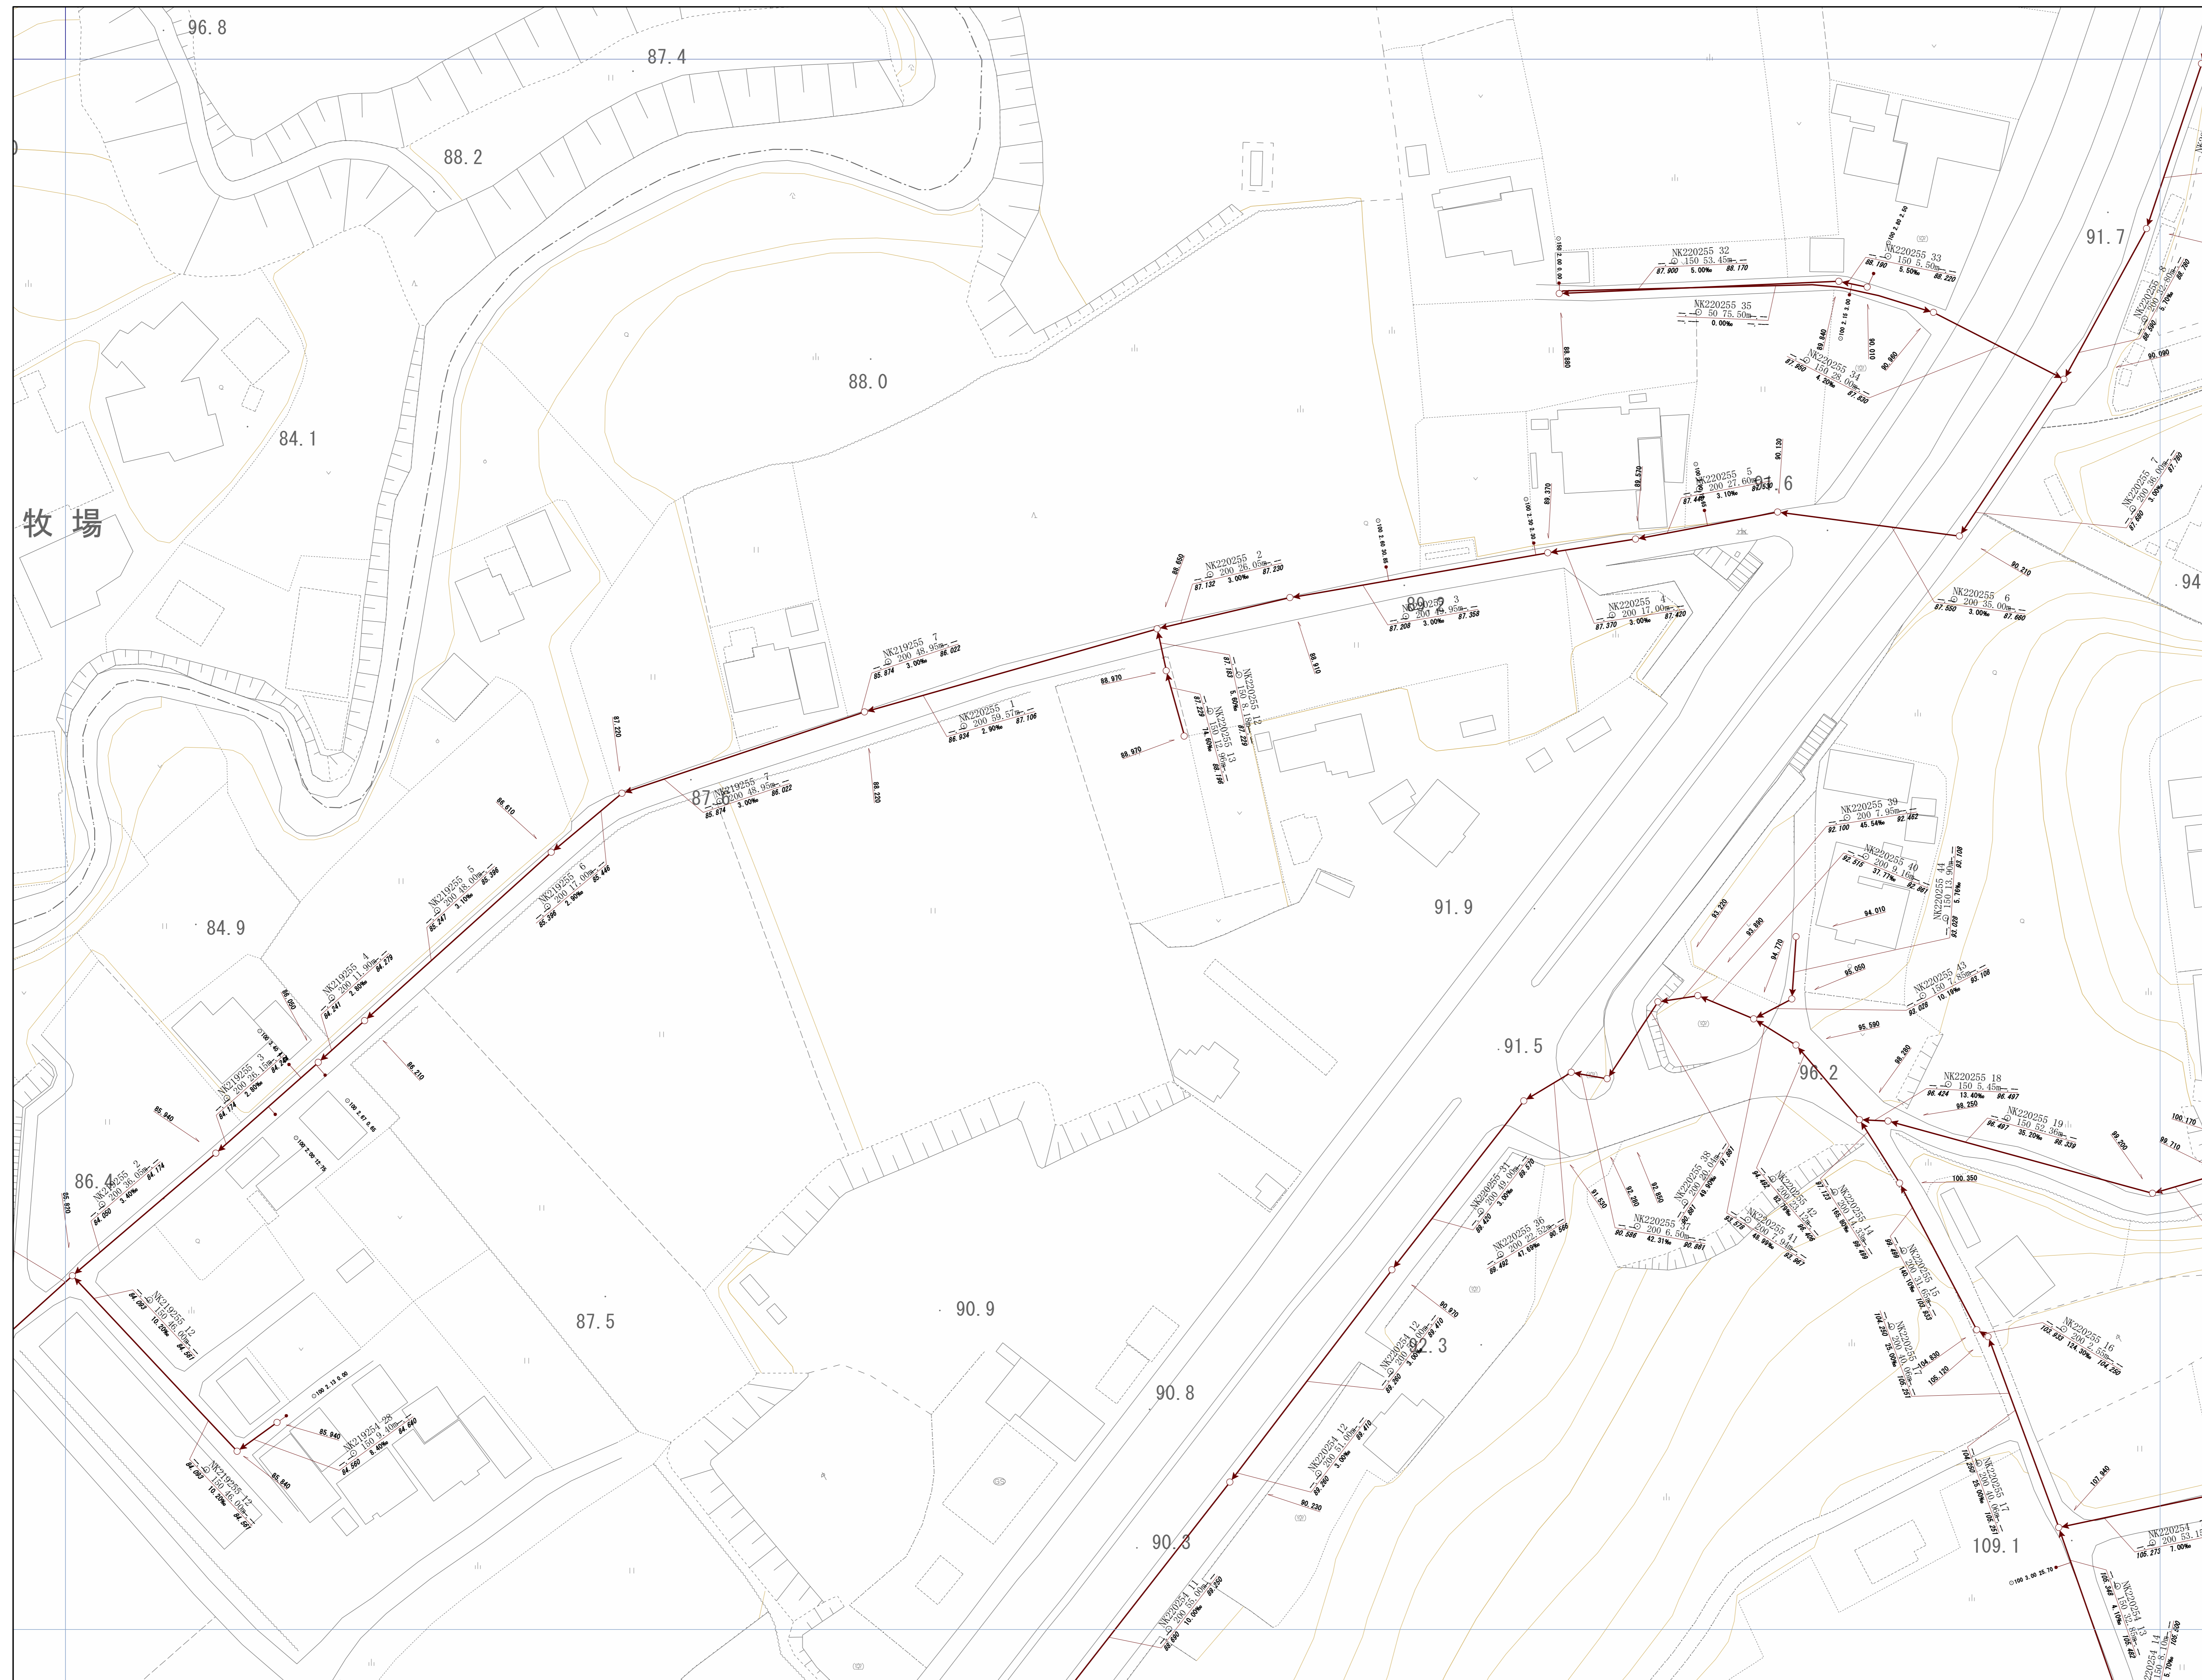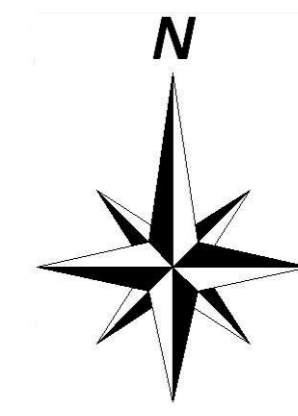


神戸市建設局
下水道部

1/500

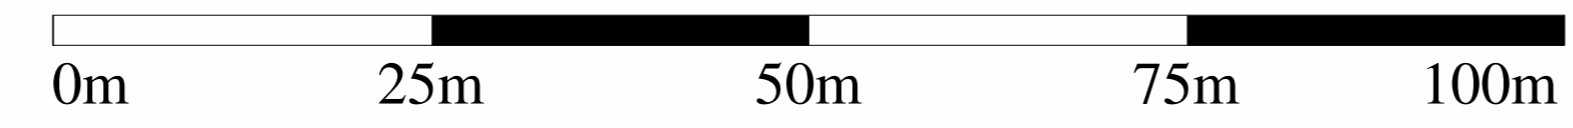


管路施設図

OF5438	OF5439	OF5530
OF5448	OF5449	OF5540
OF5458	OF5459	OF5550

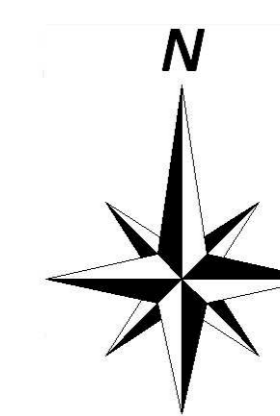



神戸市建設局
下水道部

1/500

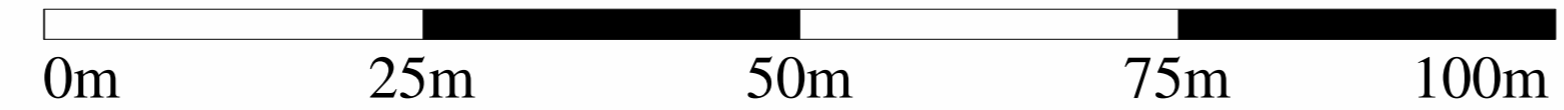


管路施設図

OF5446	OF5447	OF5448
OF5456	OF5457	OF5458
OF5466	OF5467	OF5468

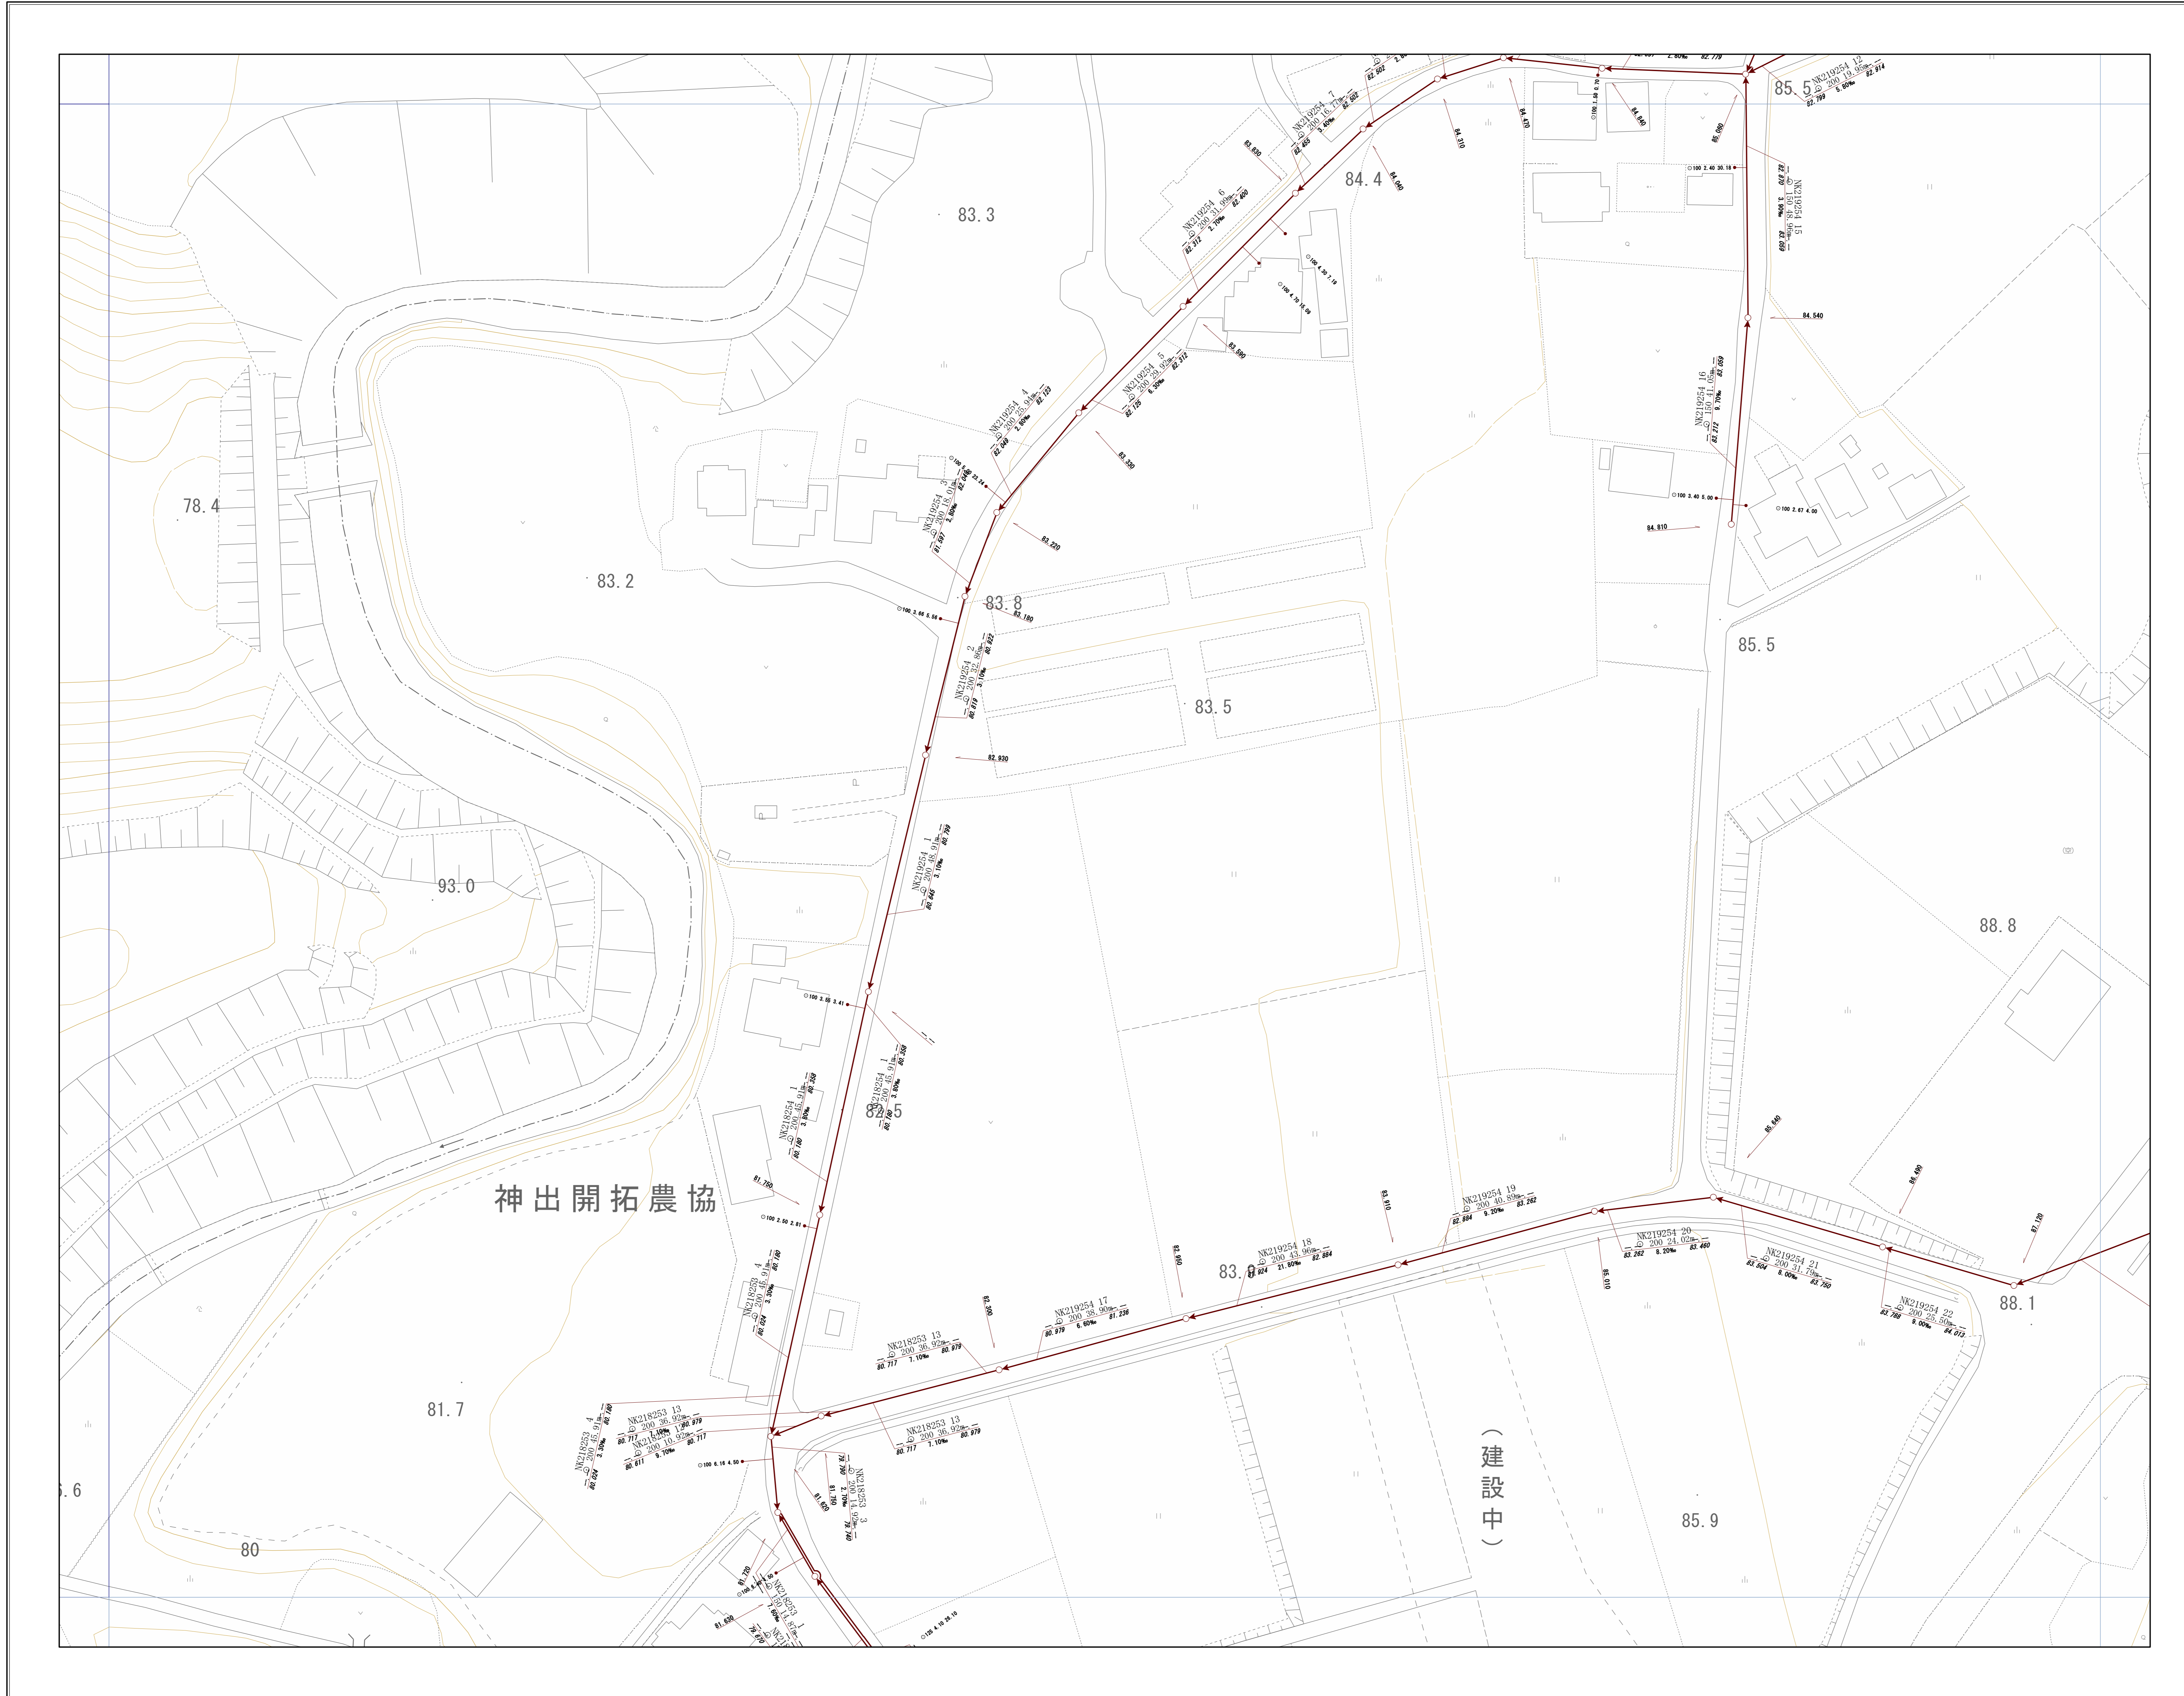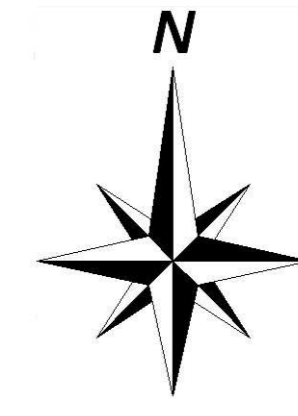



神戸市建設局
下水道部

1/500

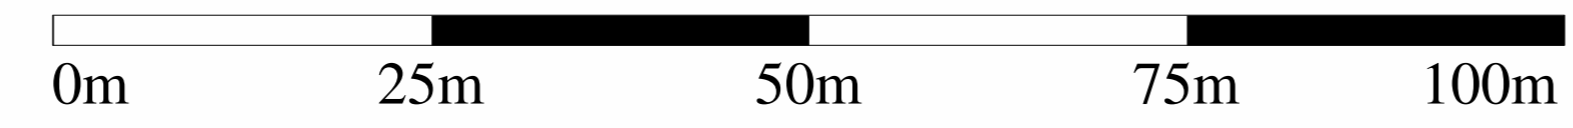


管路施設図

OF5448	OF5449	OF5540
OF5458	OF5459	OF5550
OF5468	OF5469	OF5560

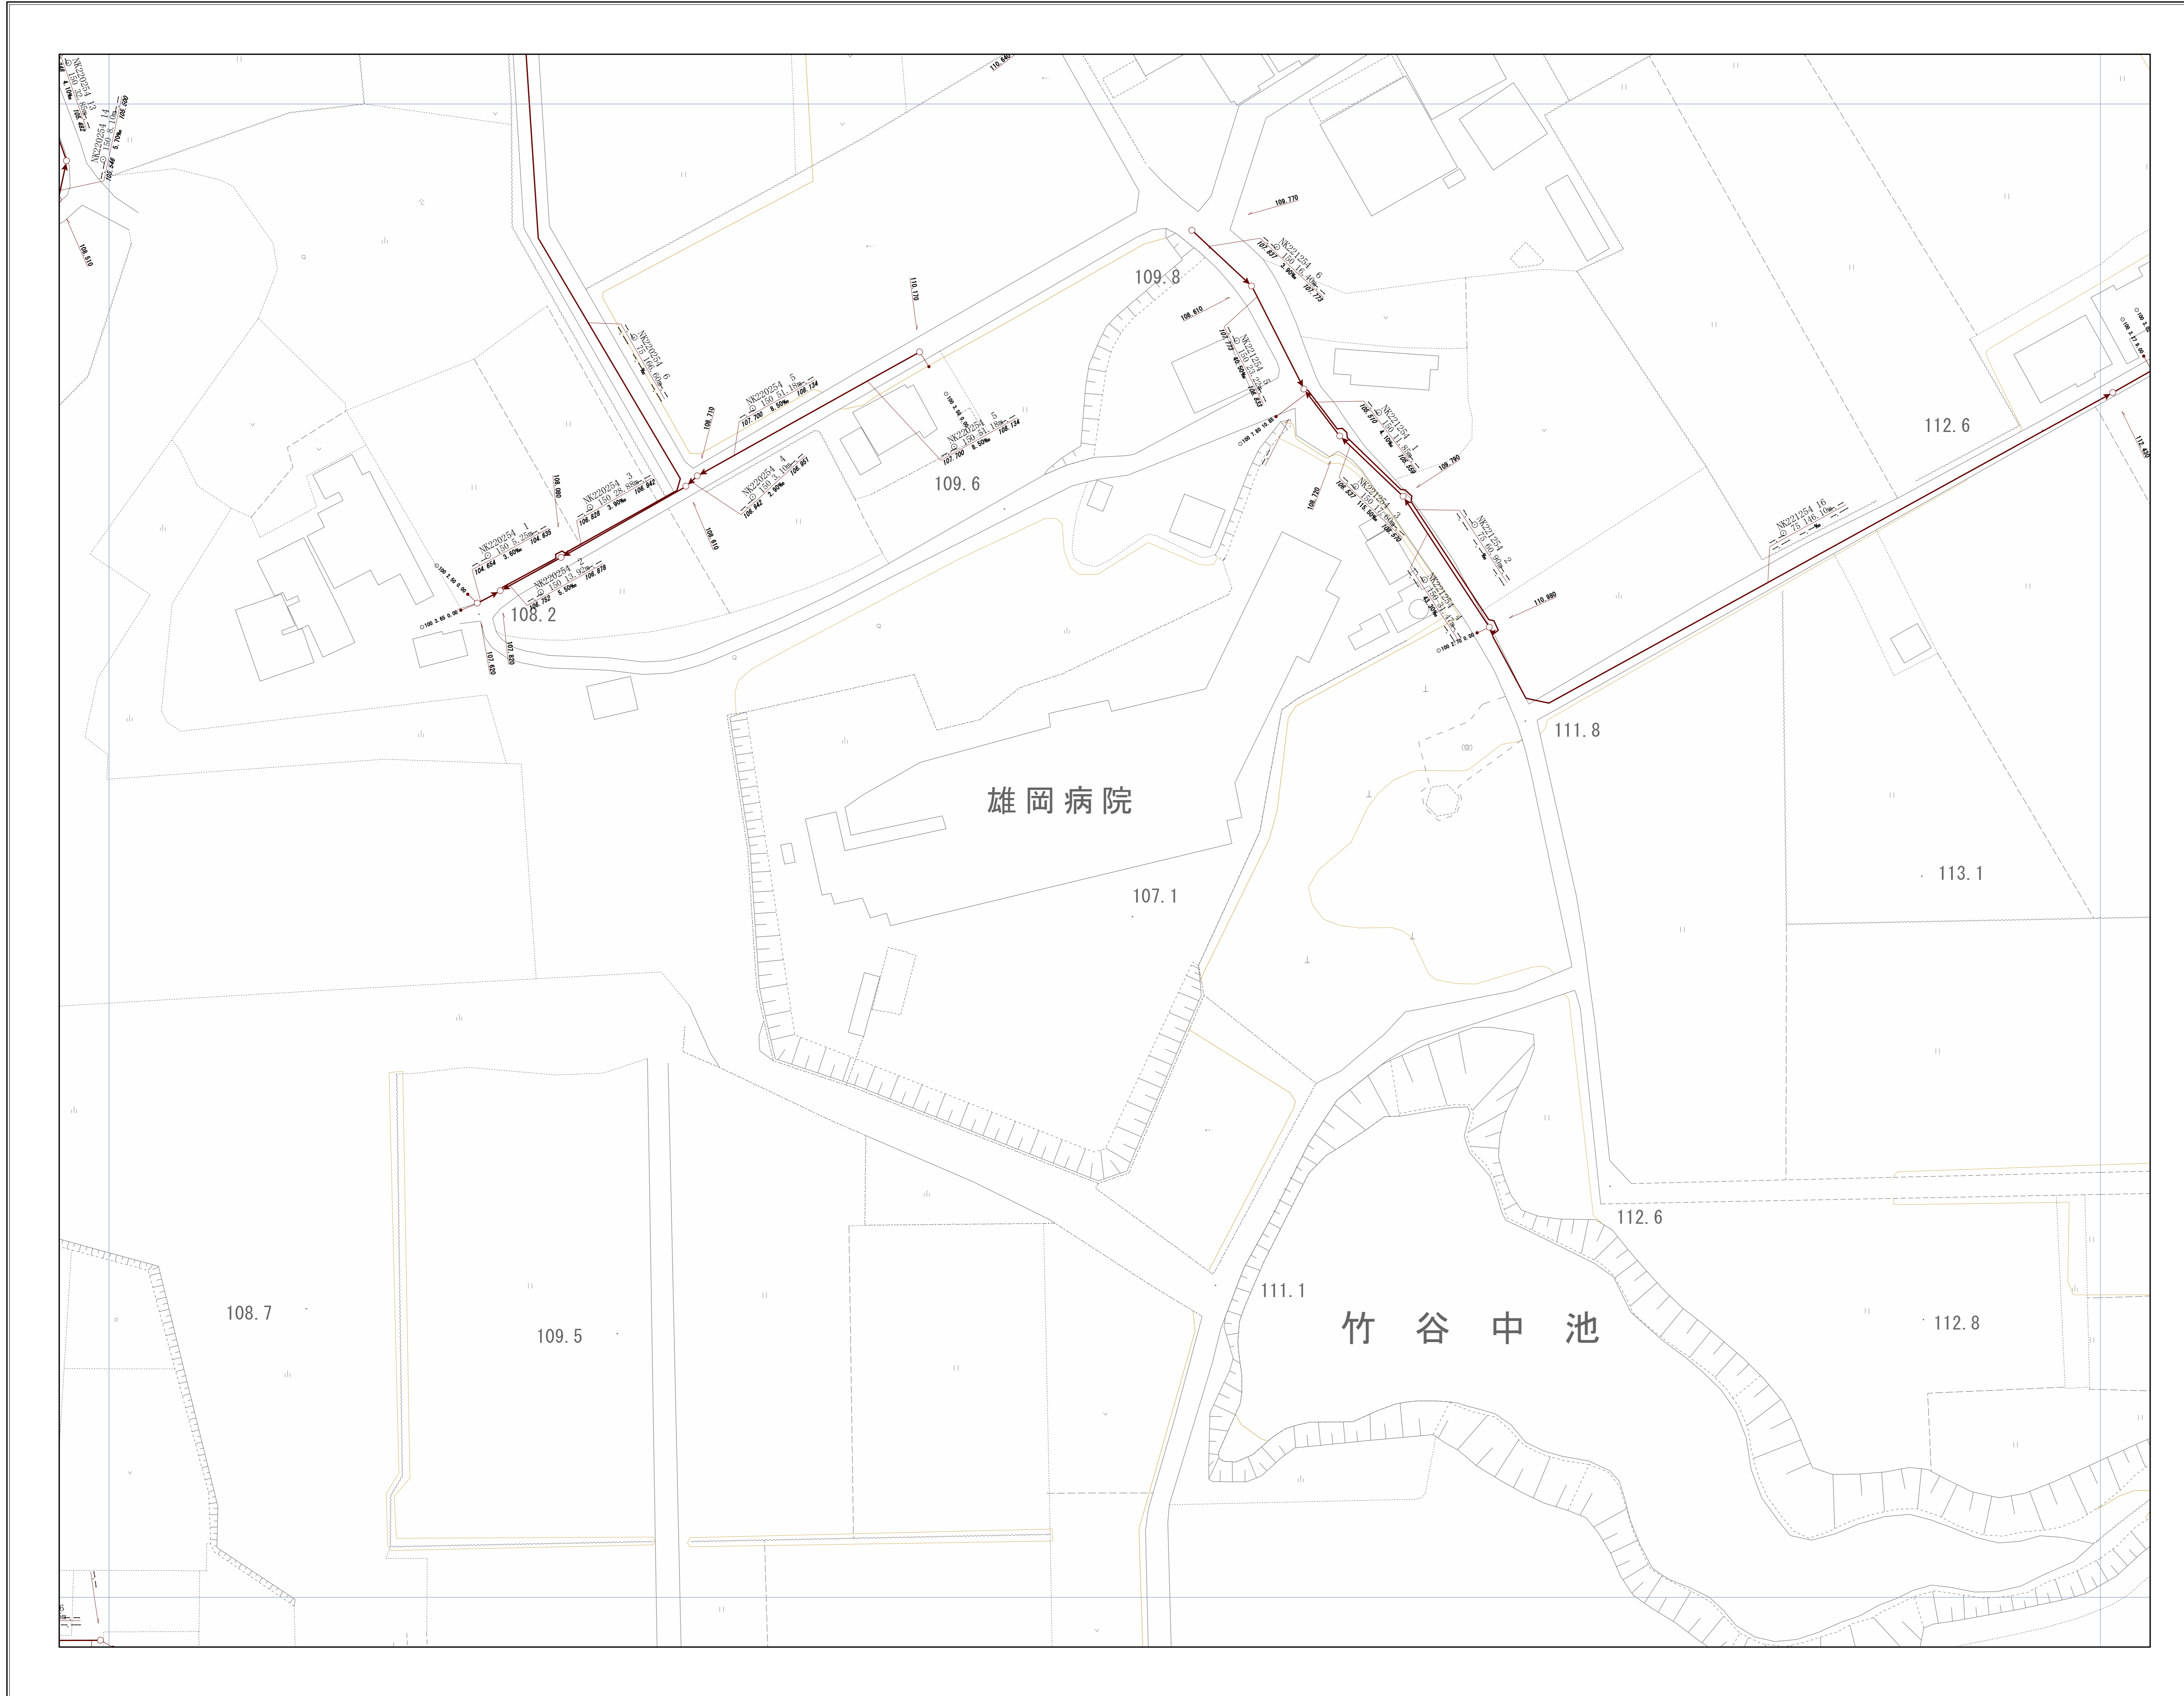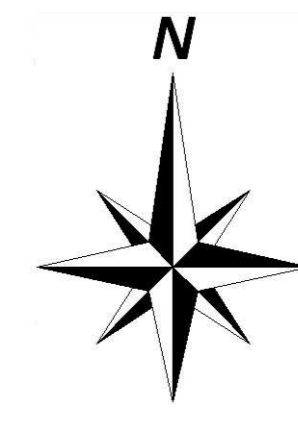


神戸市建設局
下水道部

1/500

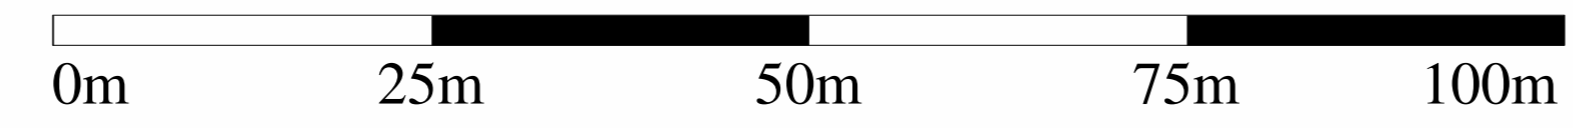


OF5466

管路施設図

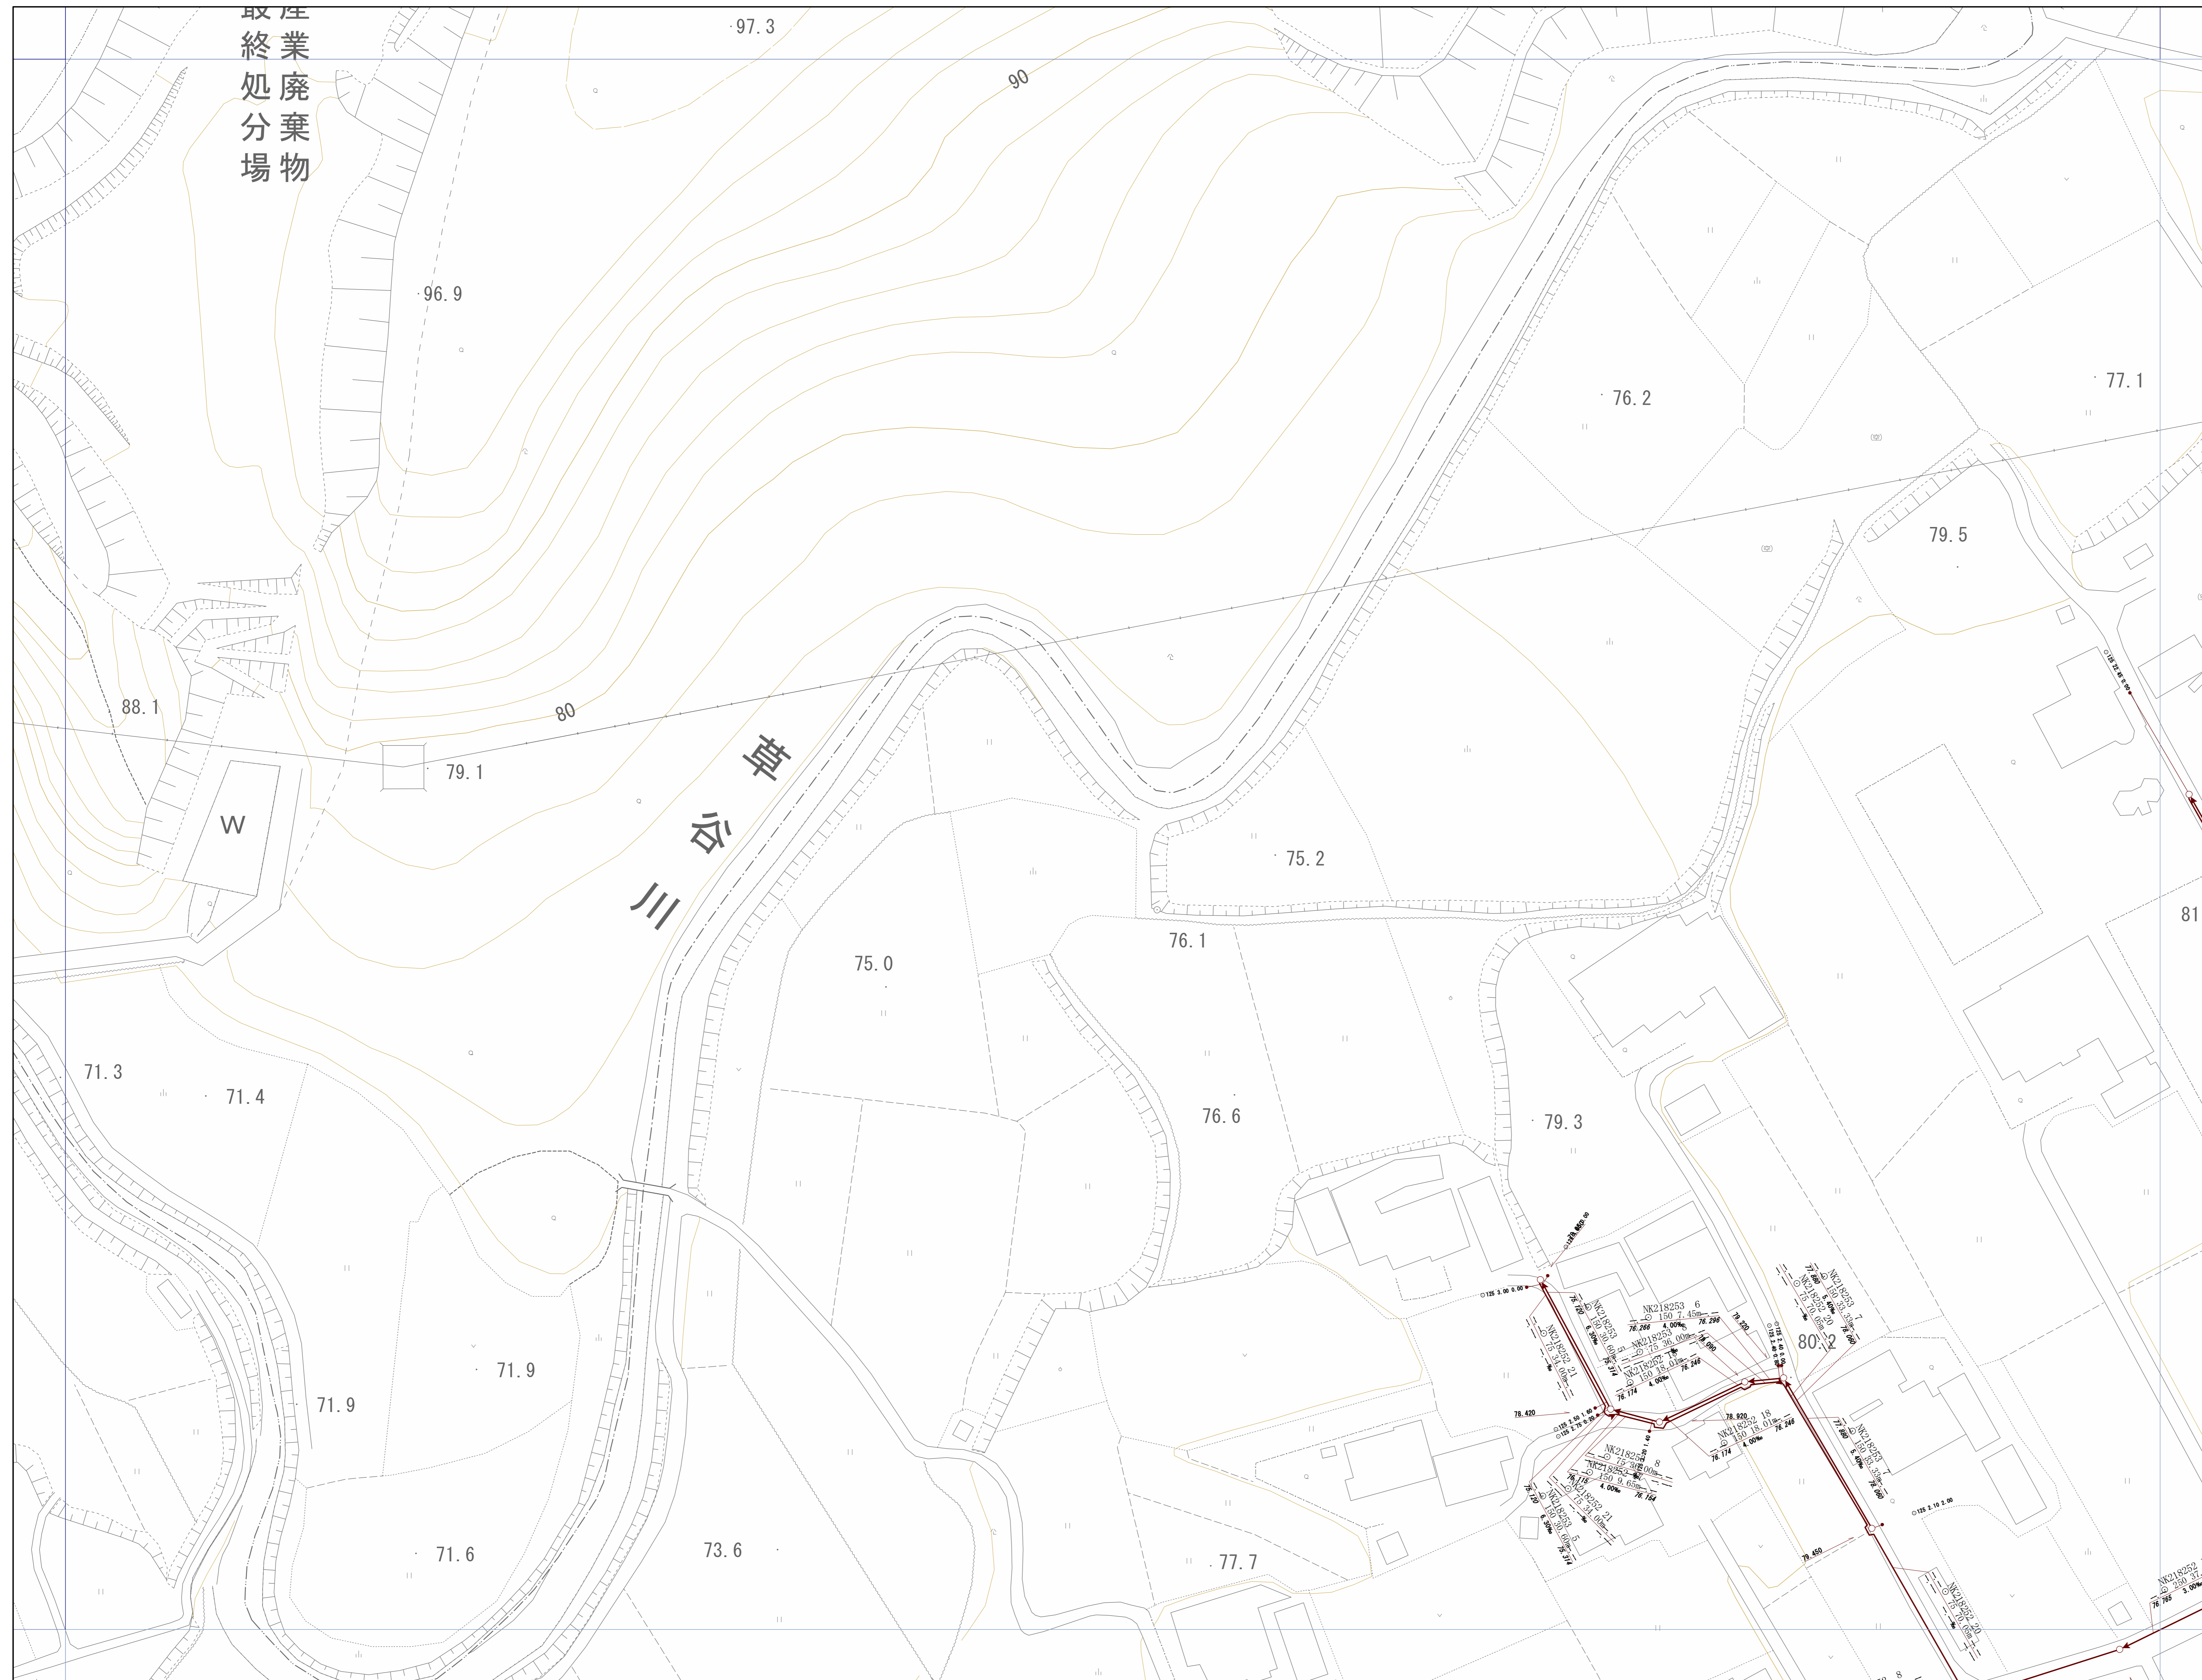


OF5455	OF5456	OF5457
OF5465	OF5466	OF5467
OF5475	OF5476	OF5477

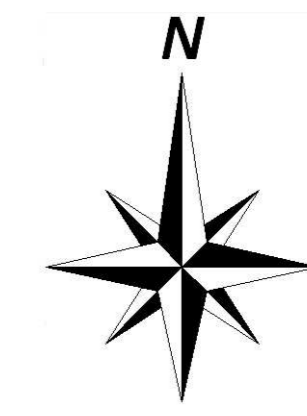



神戸市建設局
下水道部

1/500

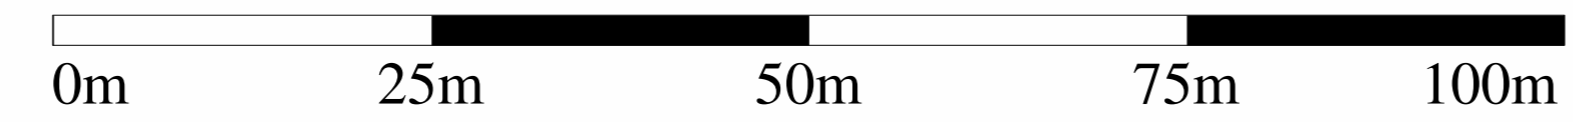


管路施設図

OF5456	OF5457	OF5458
OF5466	OF5467	OF5468
OF5476	OF5477	OF5478

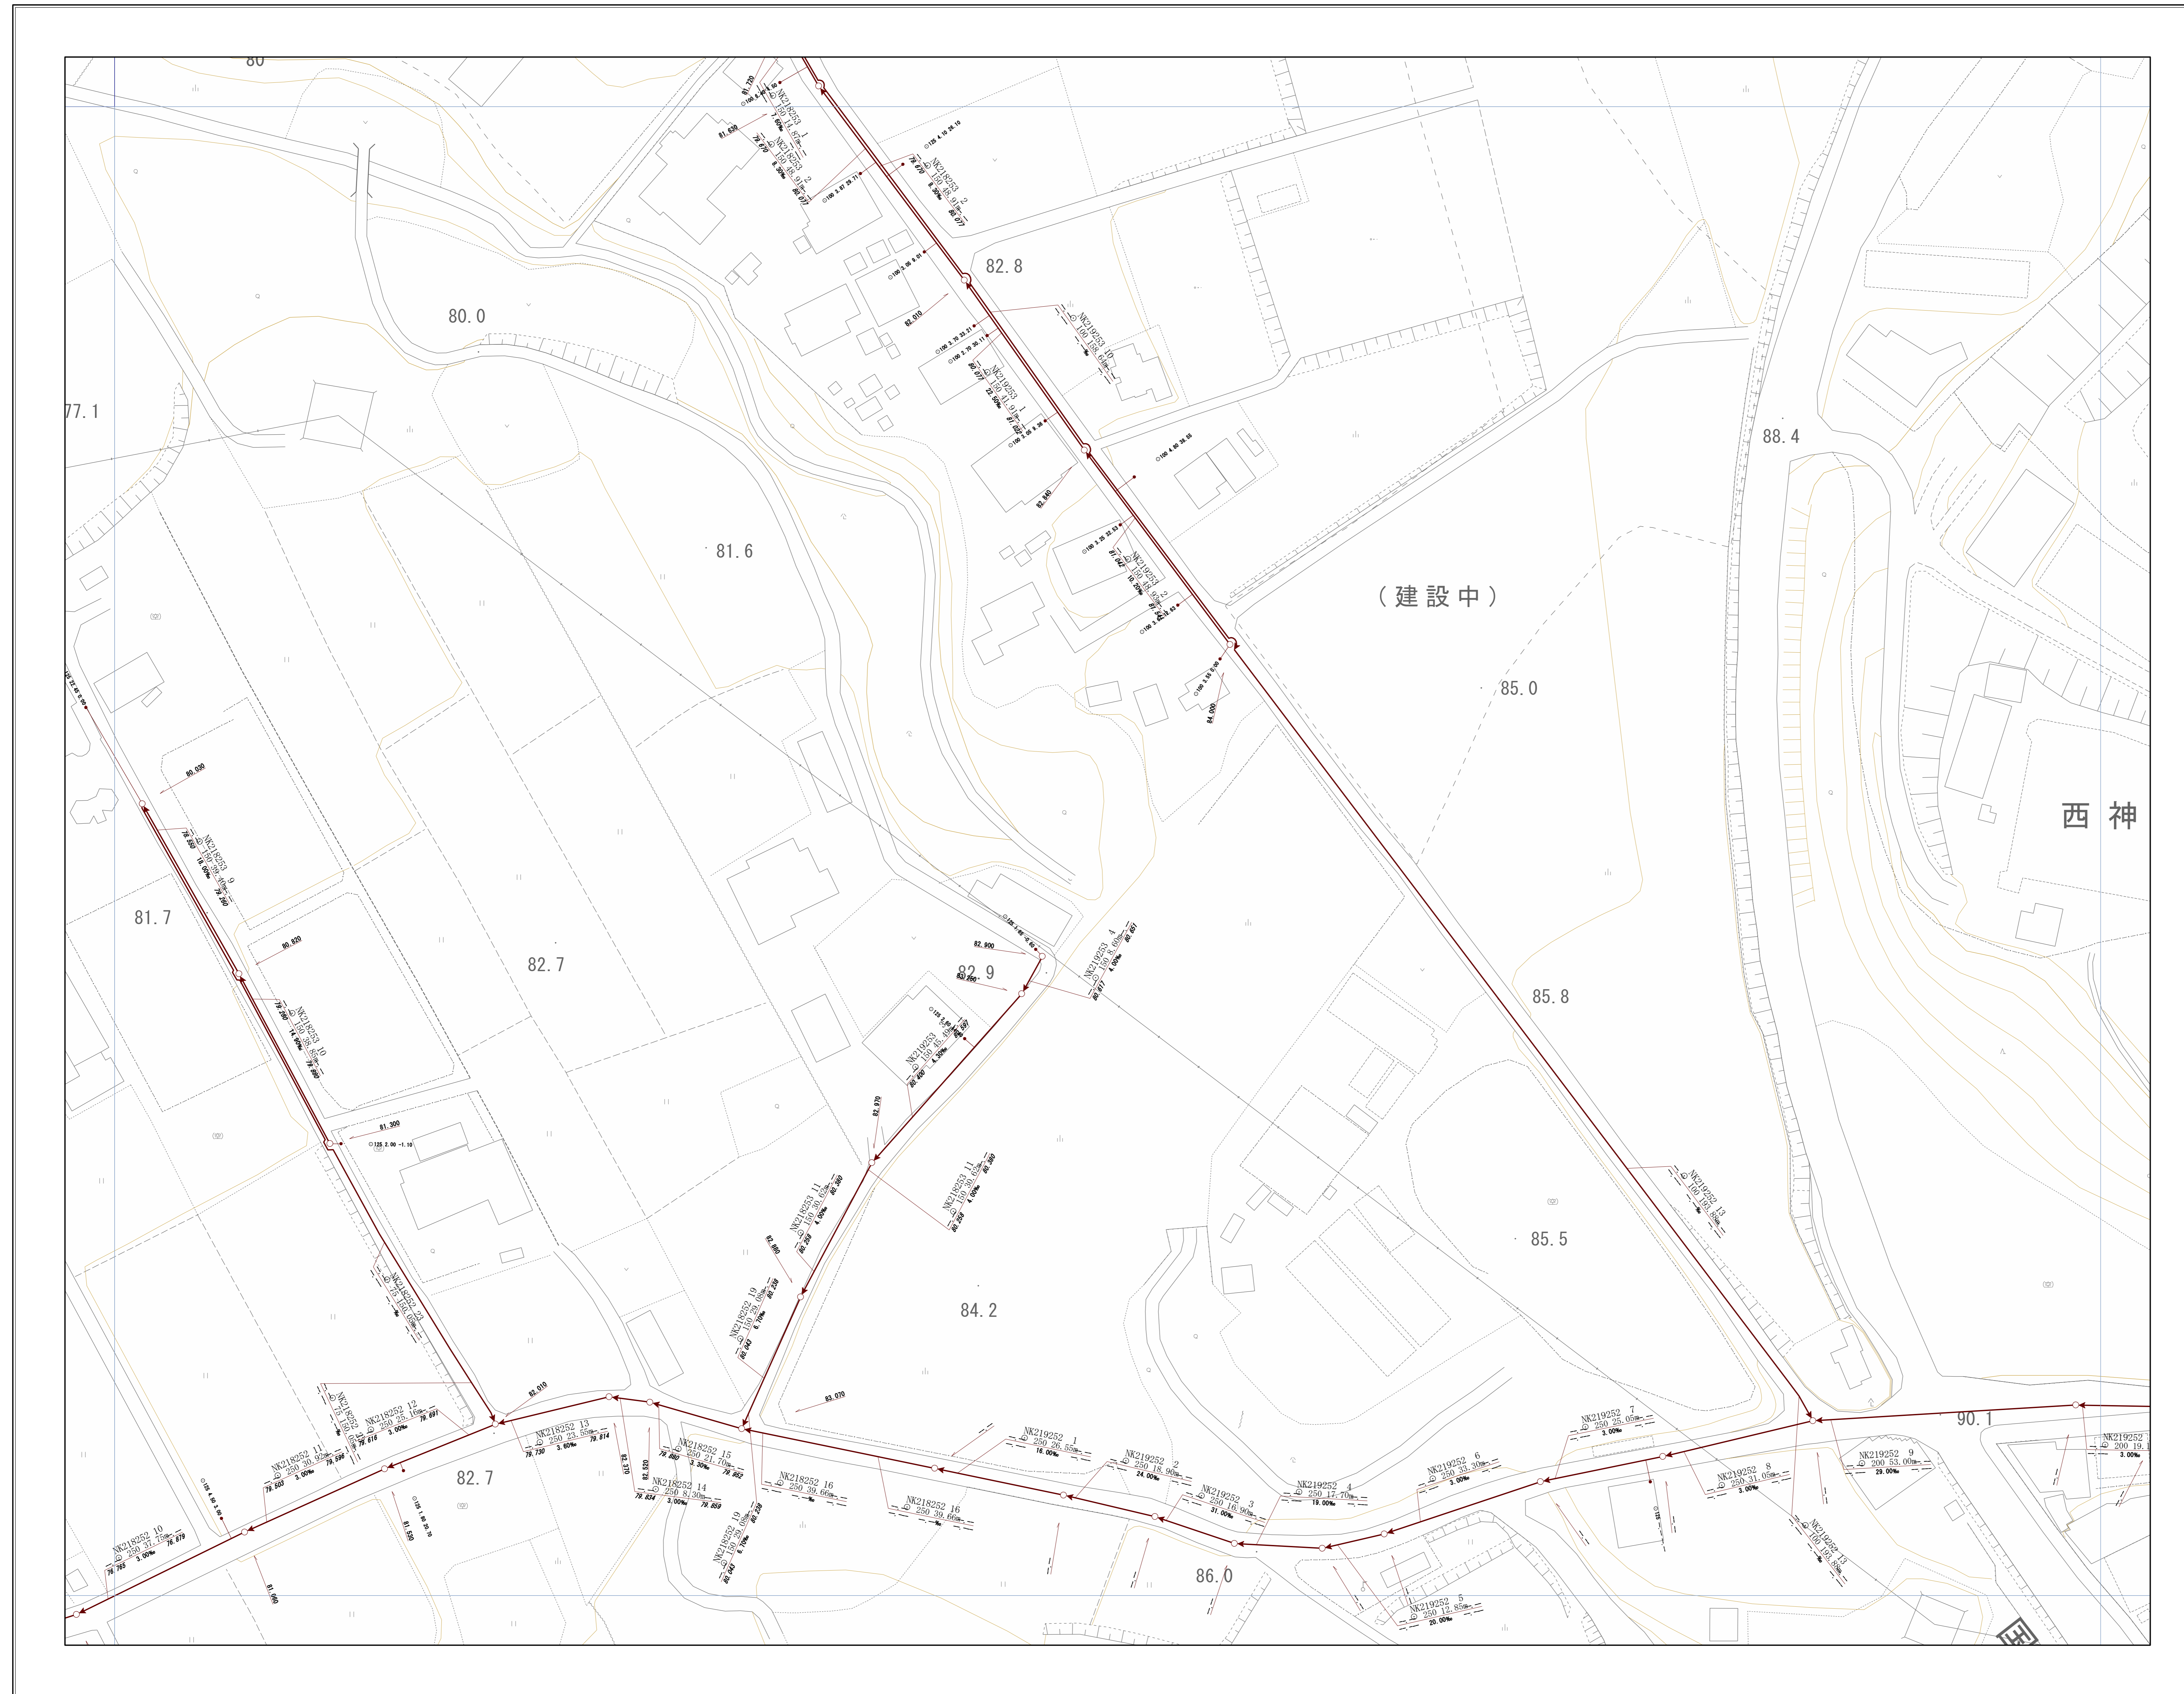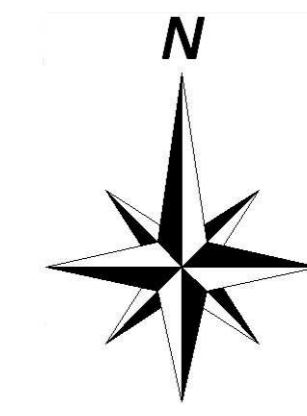



神戸市建設局
下水道部

1/500

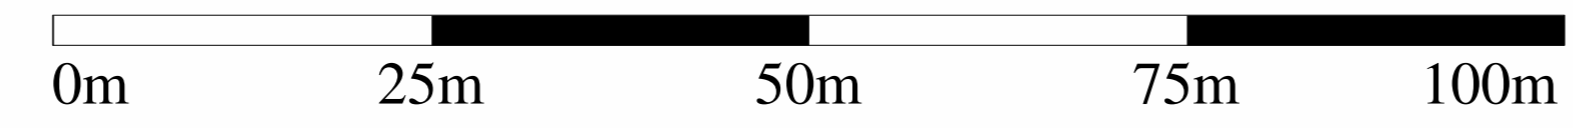


管路施設図

OF5457	OF5458	OF5459
OF5467	OF5468	OF5469
OF5477	OF5478	OF5479

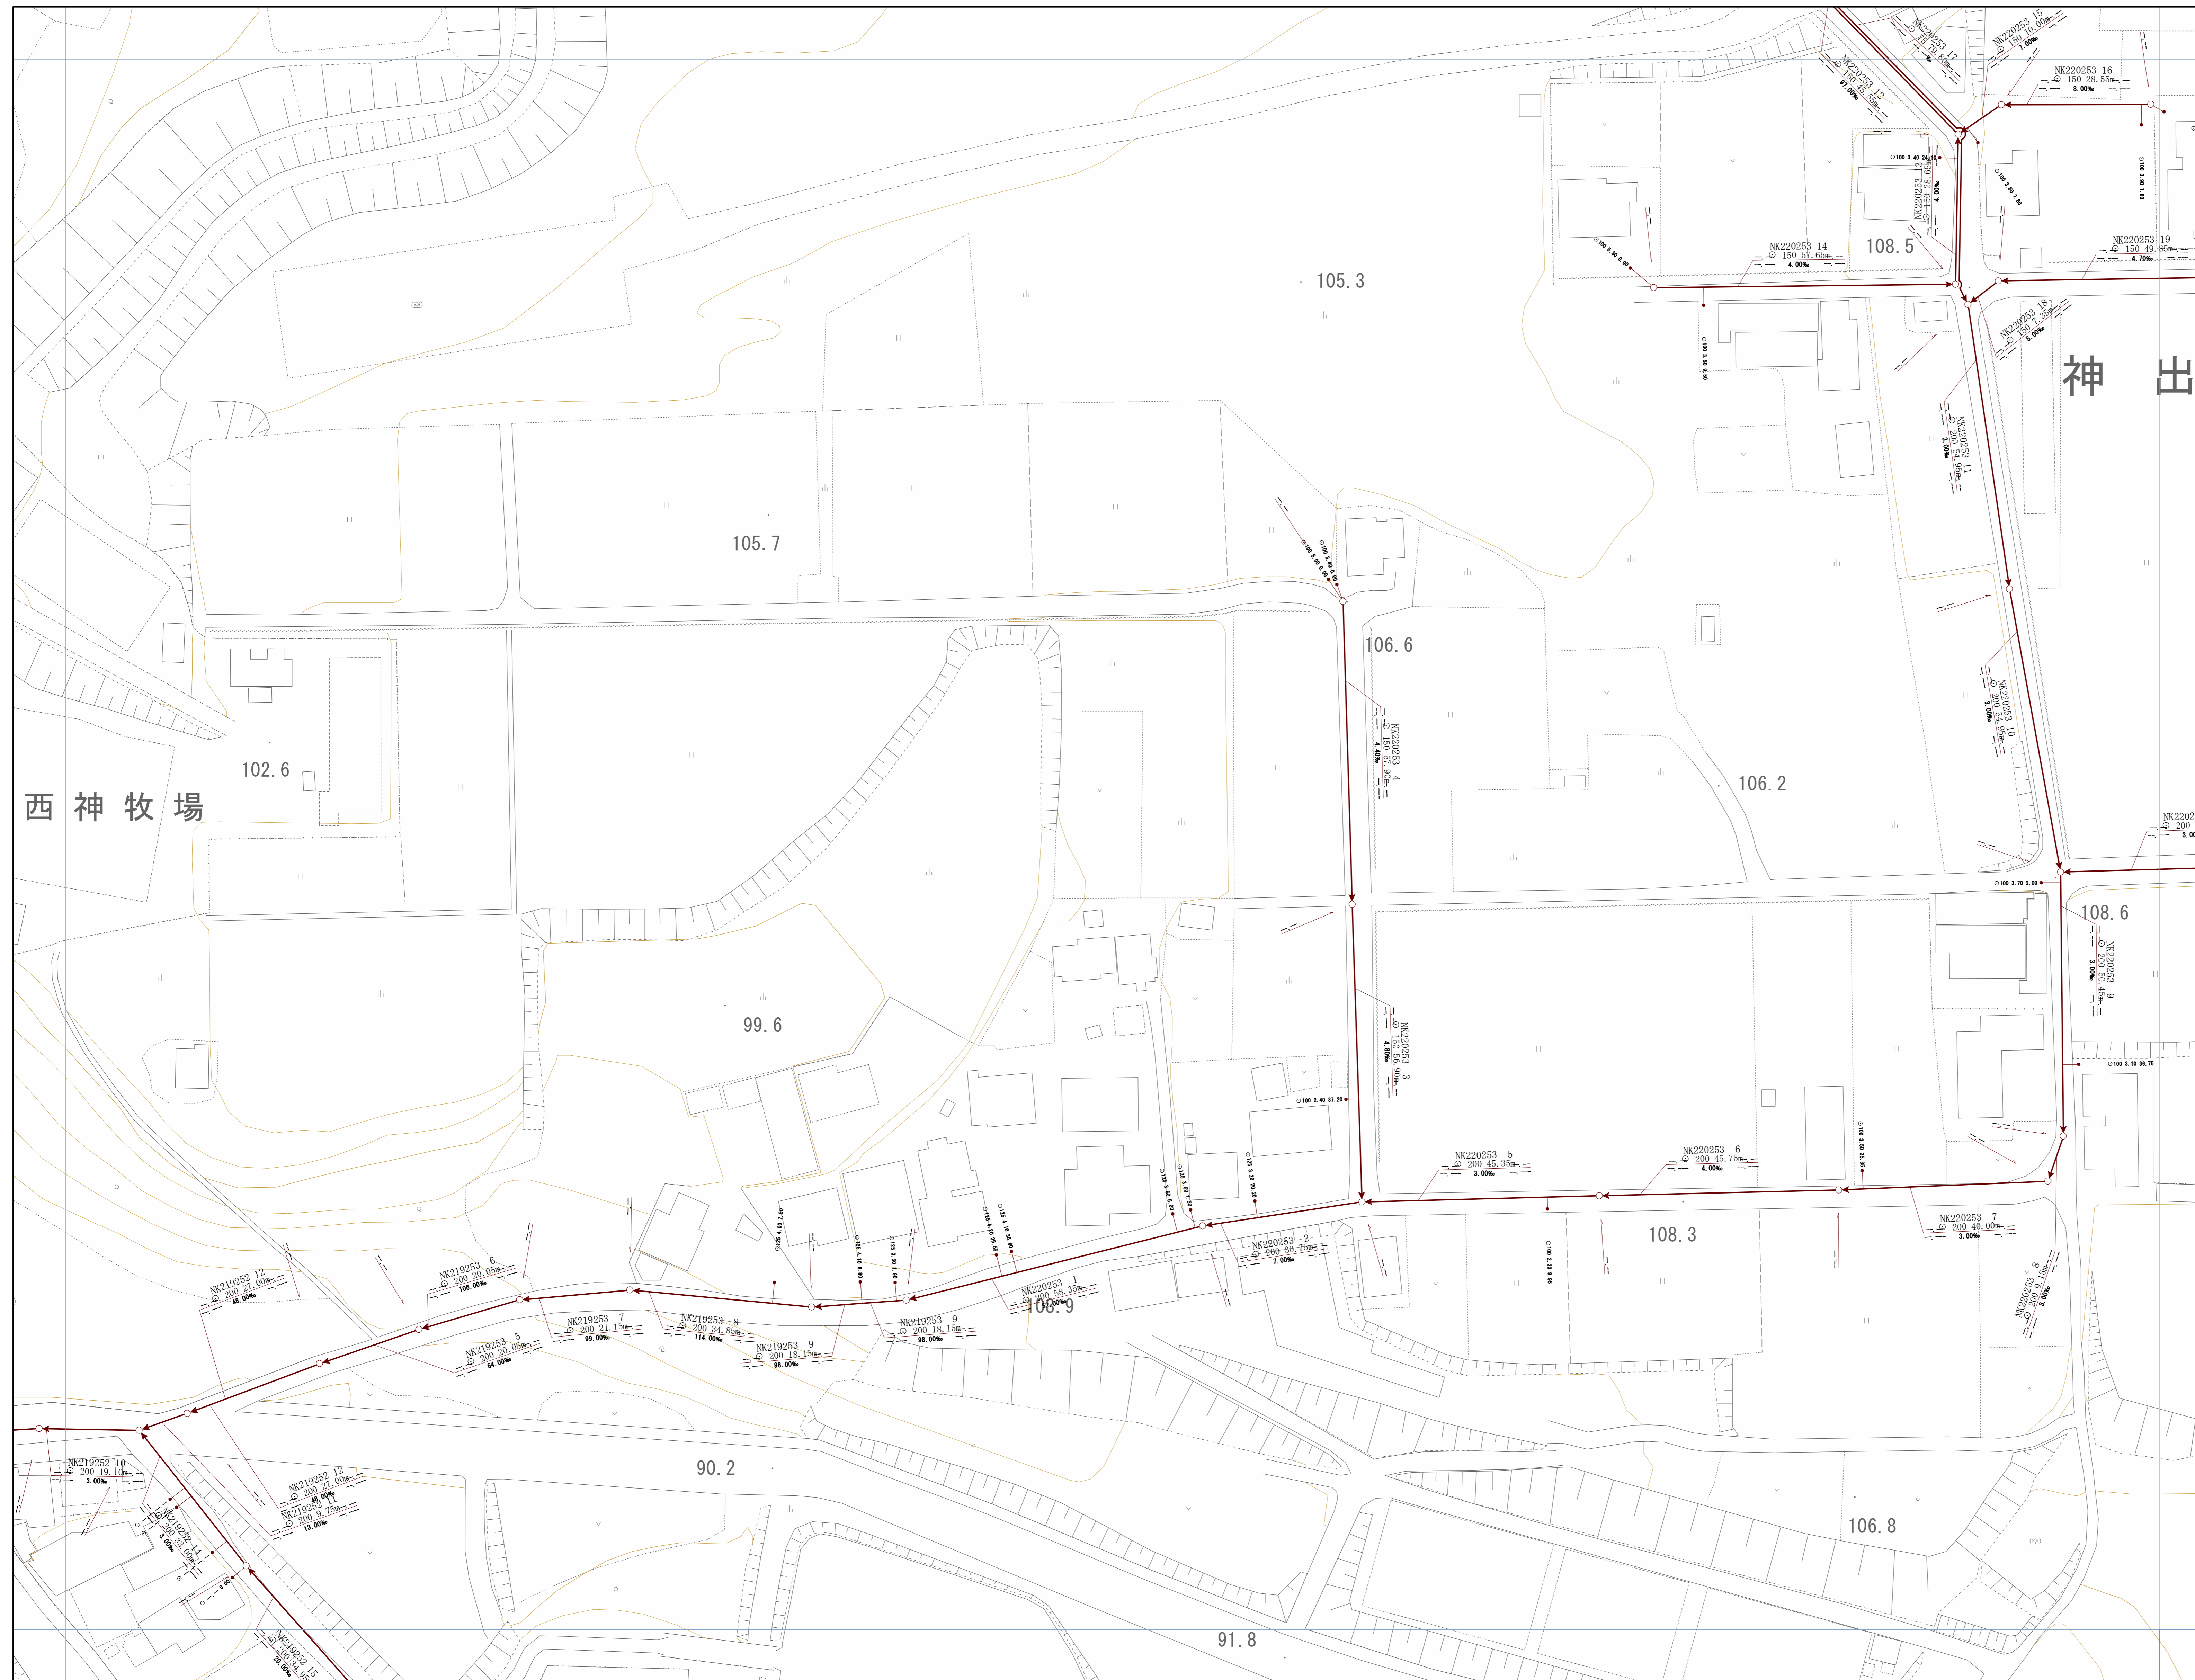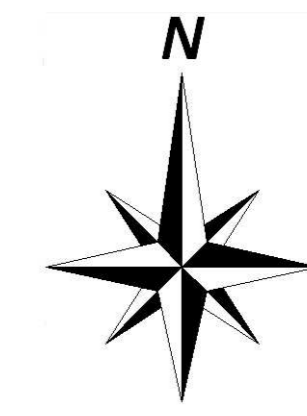



神戸市建設局
下水道部

1/500

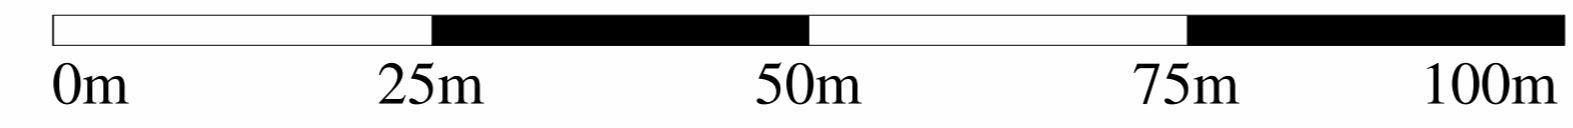


管路施設図

OF5458	OF5459	OF5550
OF5468	OF5469	OF5560
OF5478	OF5479	OF5570

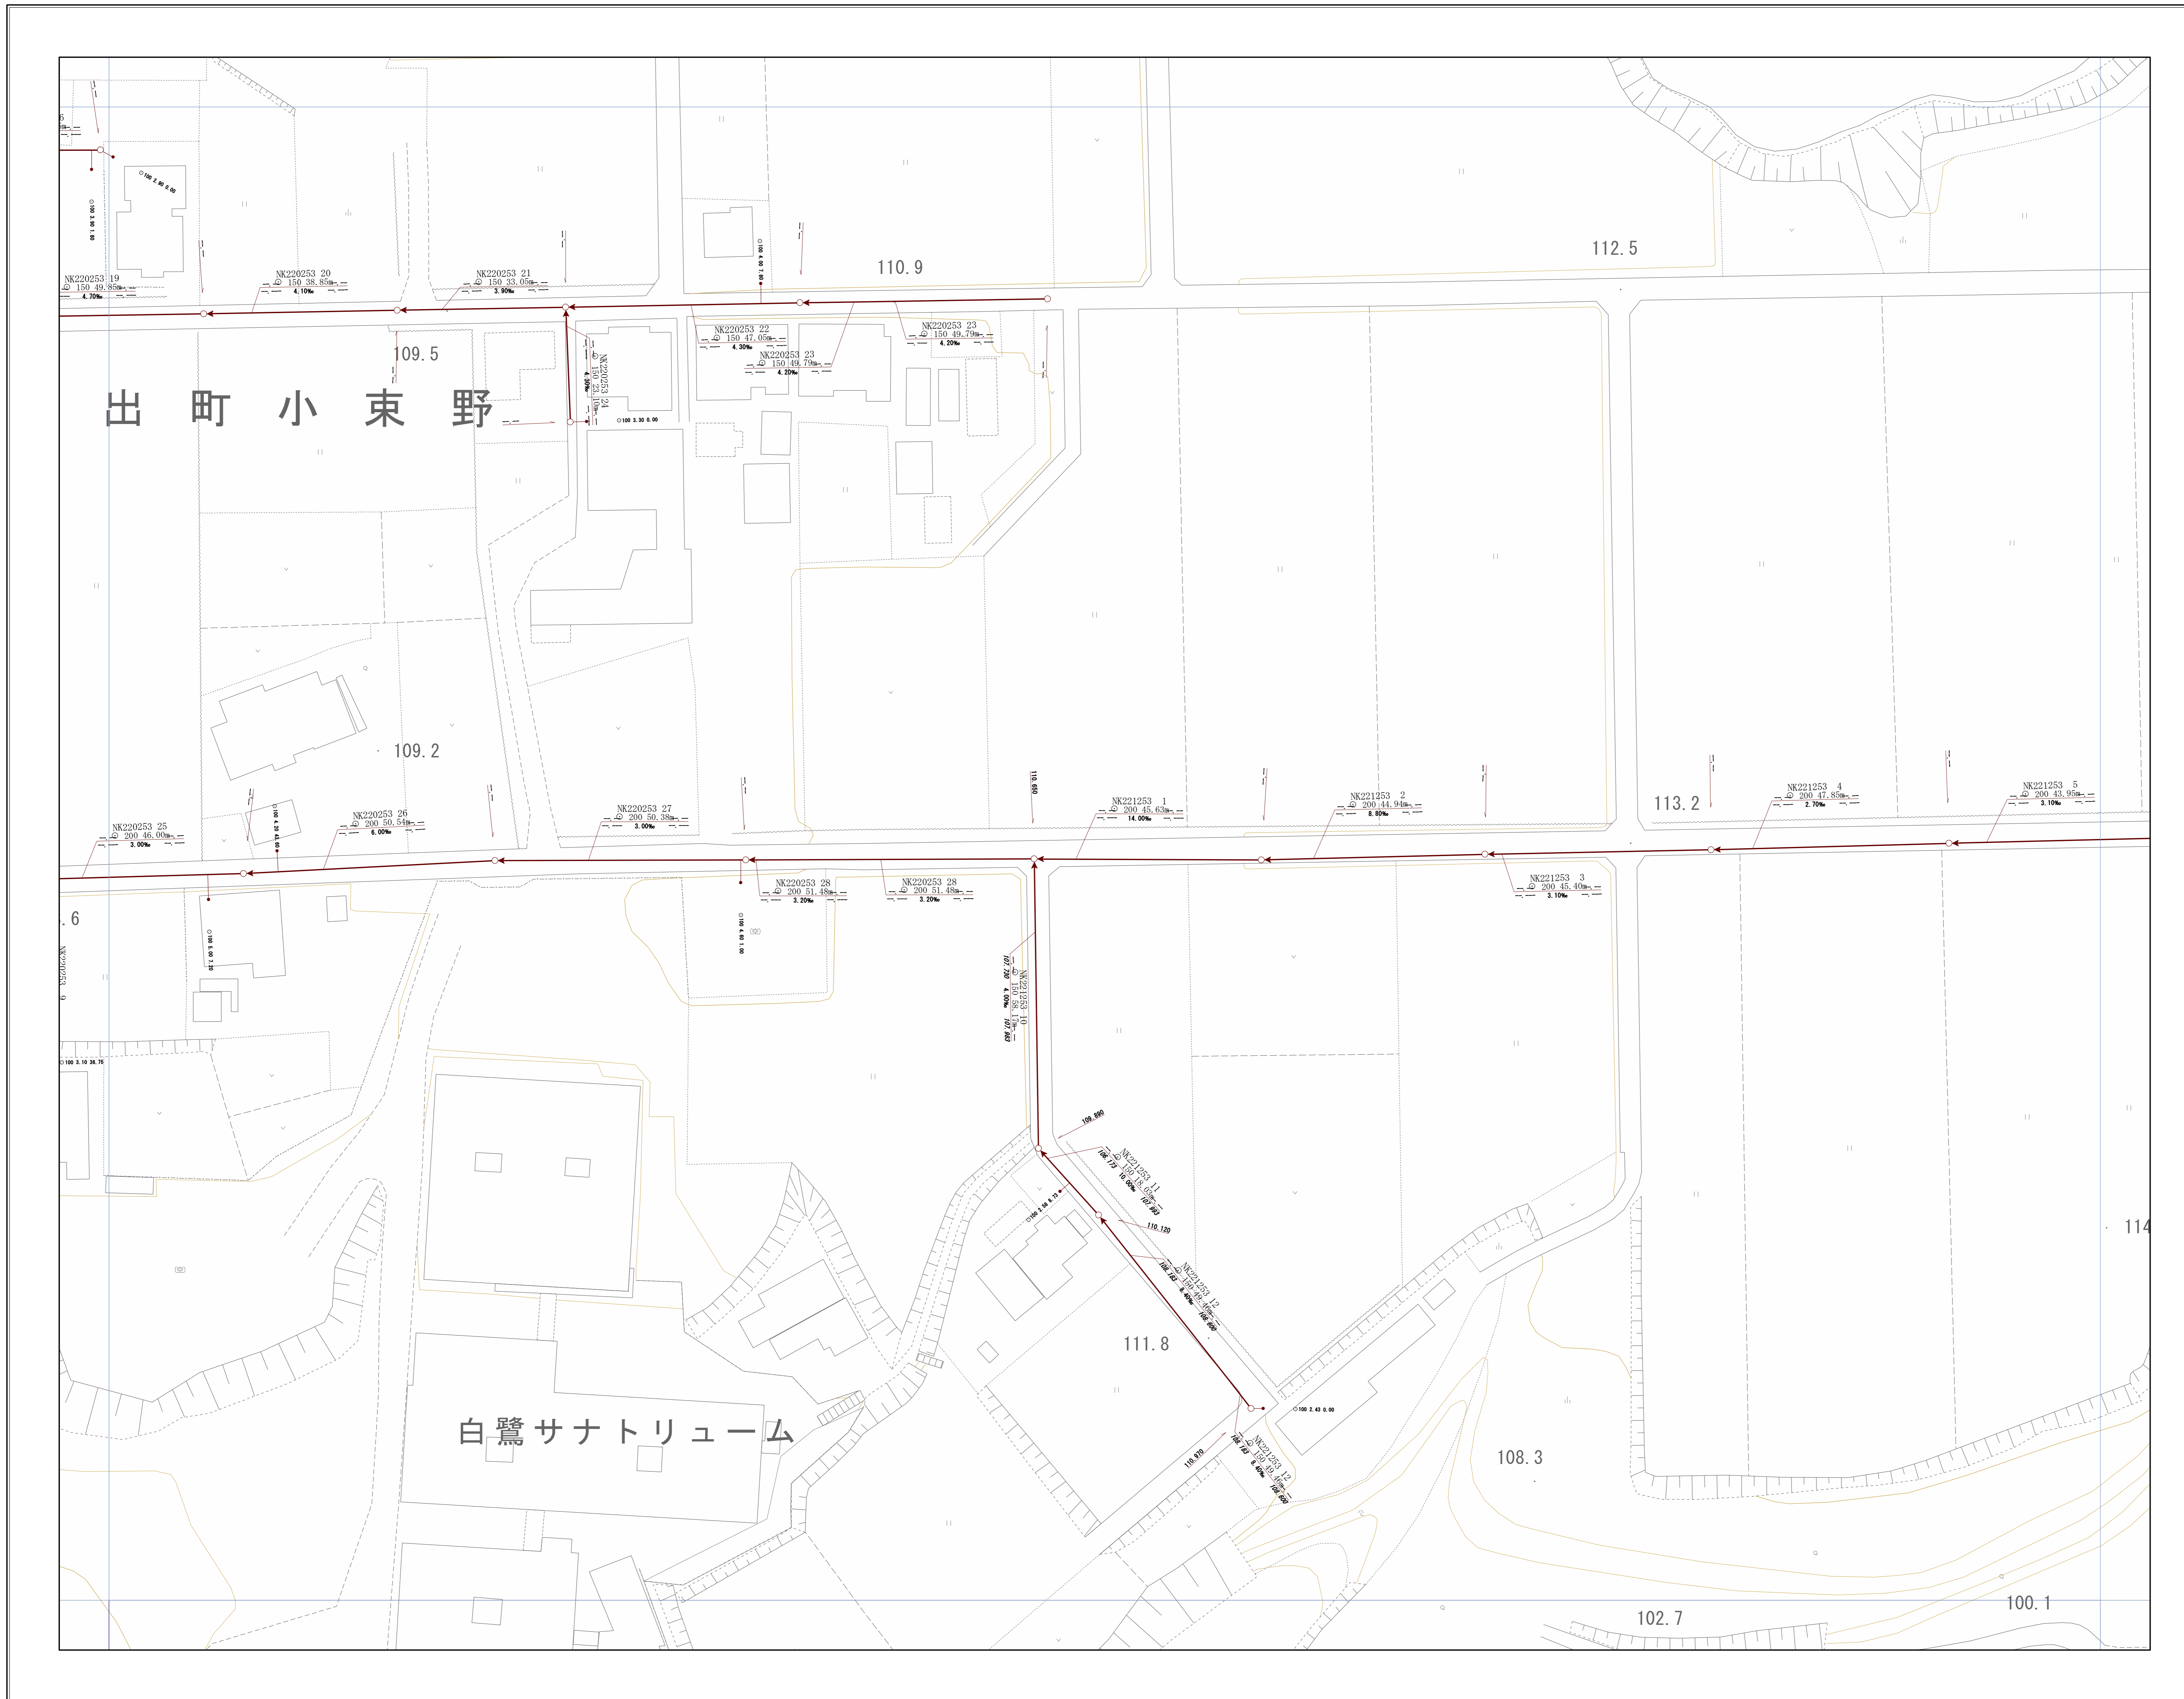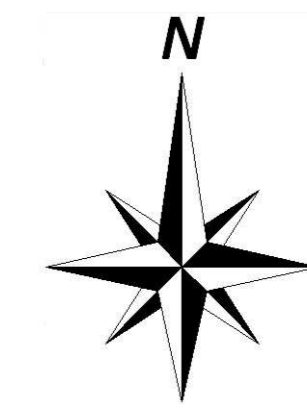


神戸市建設局
下水道部

1/500

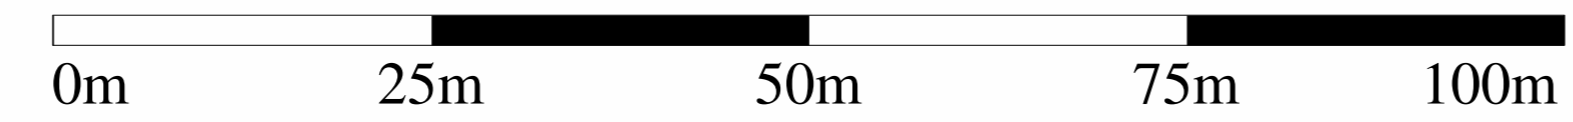


管路施設図

OF5463	OF5464	OF5465
OF5473	OF5474	OF5475
OF5483	OF5484	OF5485

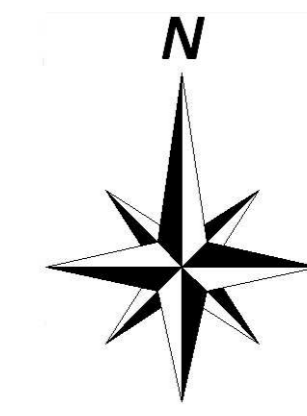


神戸市建設局下水道部

1/500

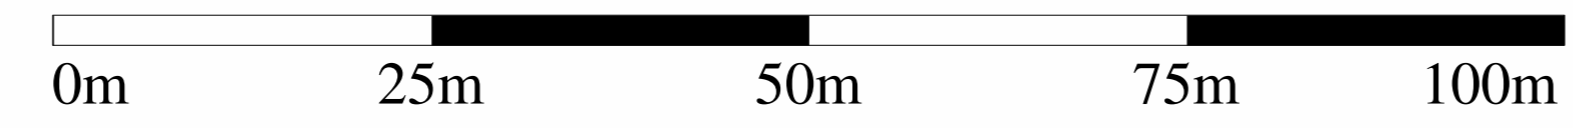


管路施設図

OF5464	OF5465	OF5466
OF5474	OF5475	OF5476
OF5484	OF5485	OF5486


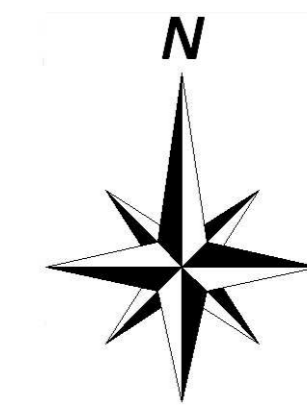


神戸市建設局
下水道部

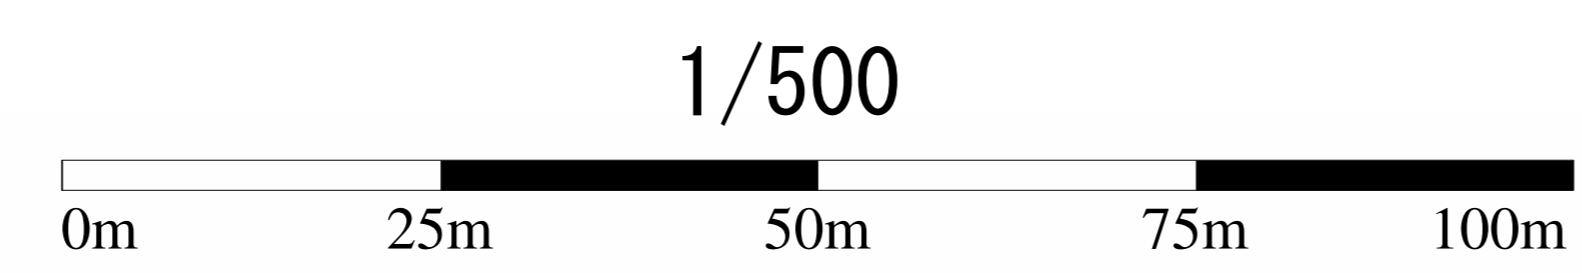


管路施設図

OF5465	OF5466	OF5467
OF5475	OF5476	OF5477
OF5485	OF5486	OF5487

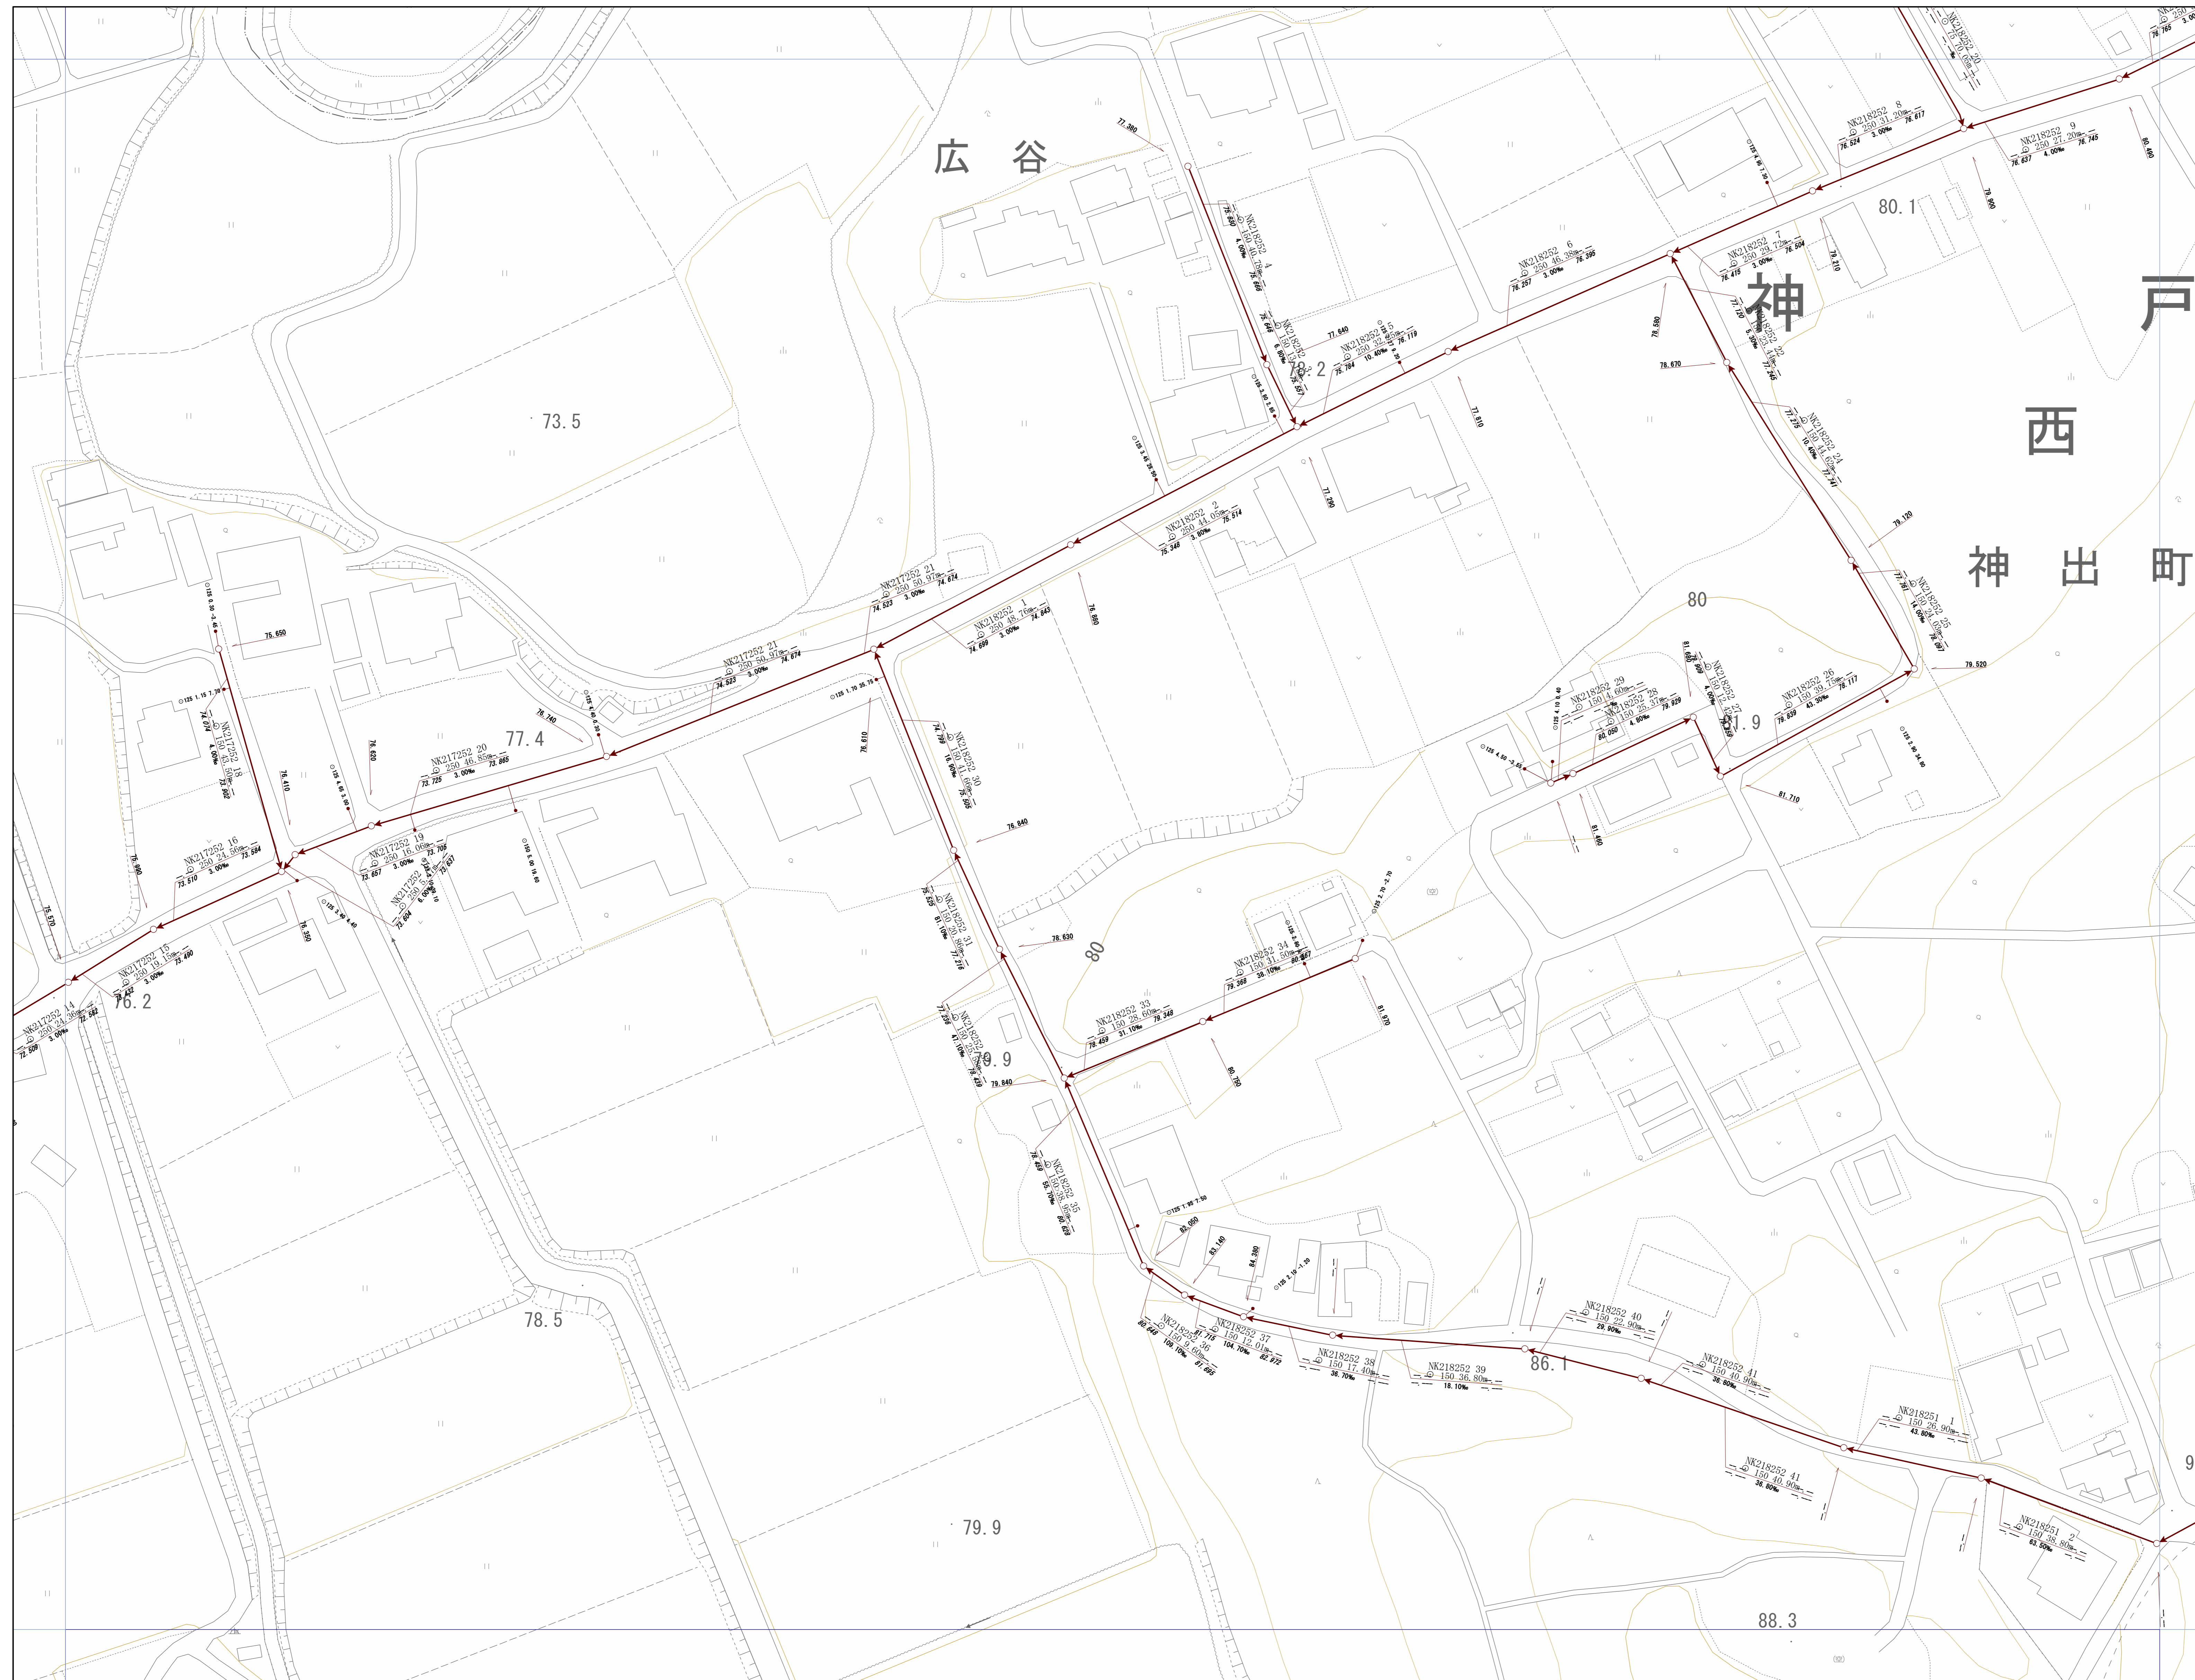
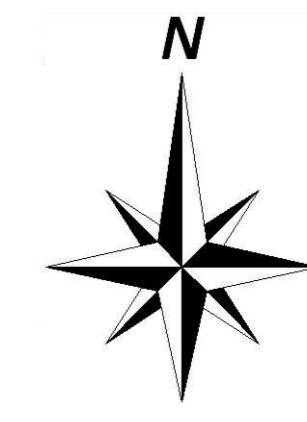


神戸市建設局下水道部

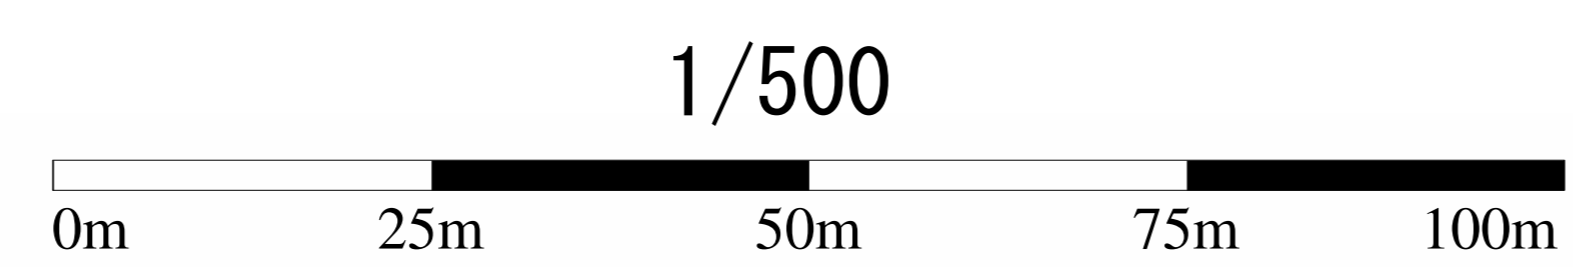


管路施設図

OF5466	OF5467	OF5468
OF5476	OF5477	OF5478
OF5486	OF5487	OF5488

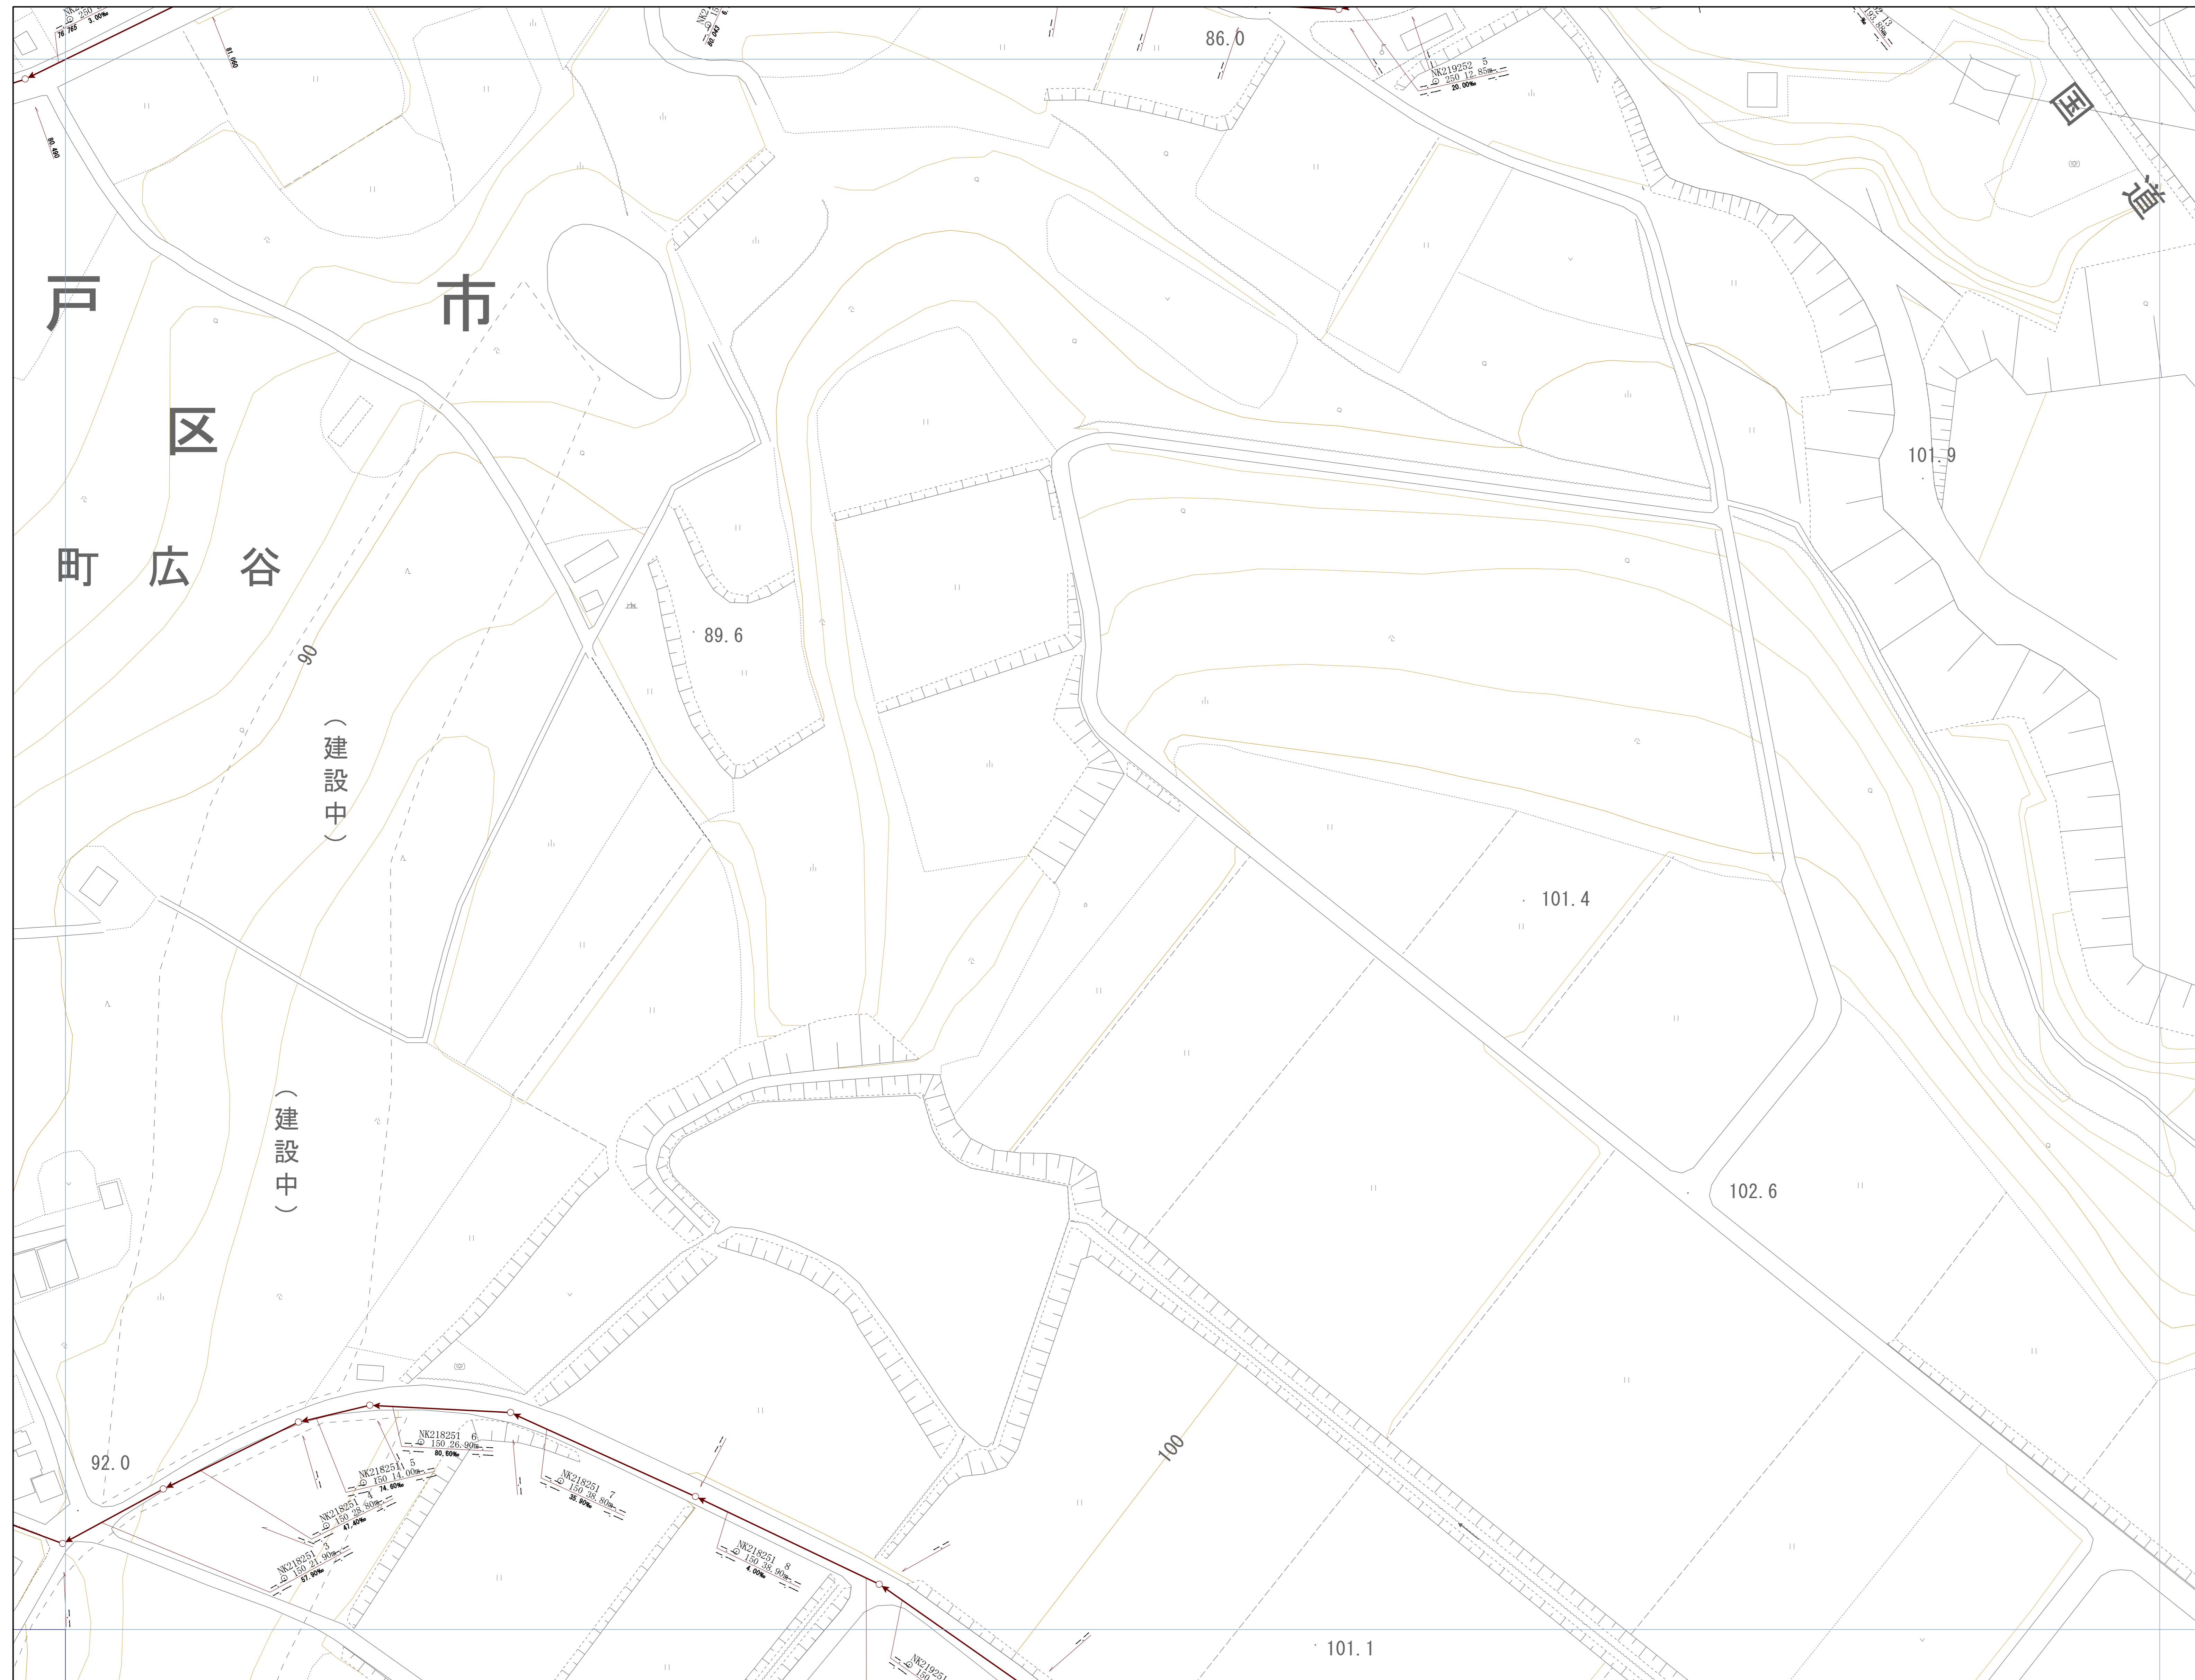
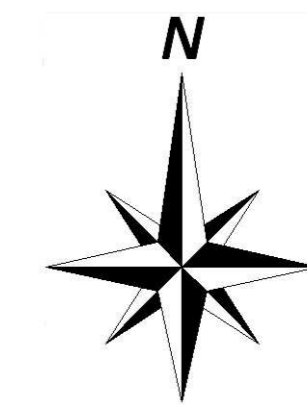


神戸市建設局
下水道部

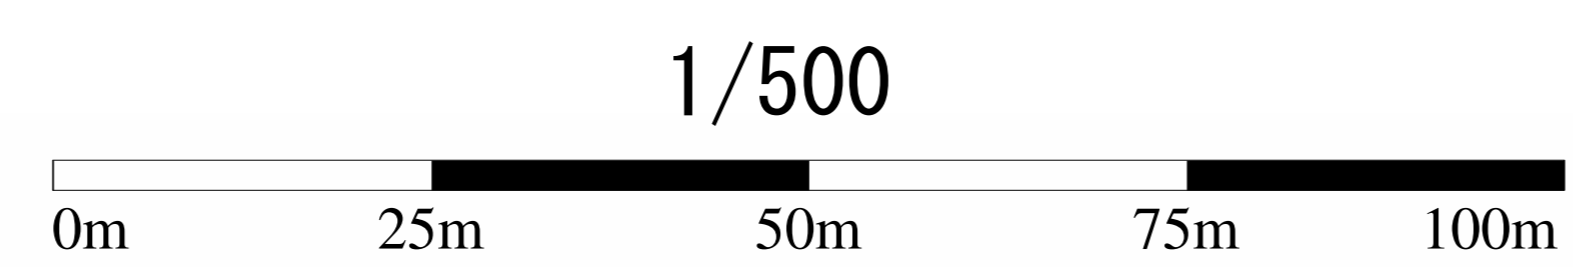


管路施設図

OF5467	OF5468	OF5469
OF5477	OF5478	OF5479
OF5487	OF5488	OF5489

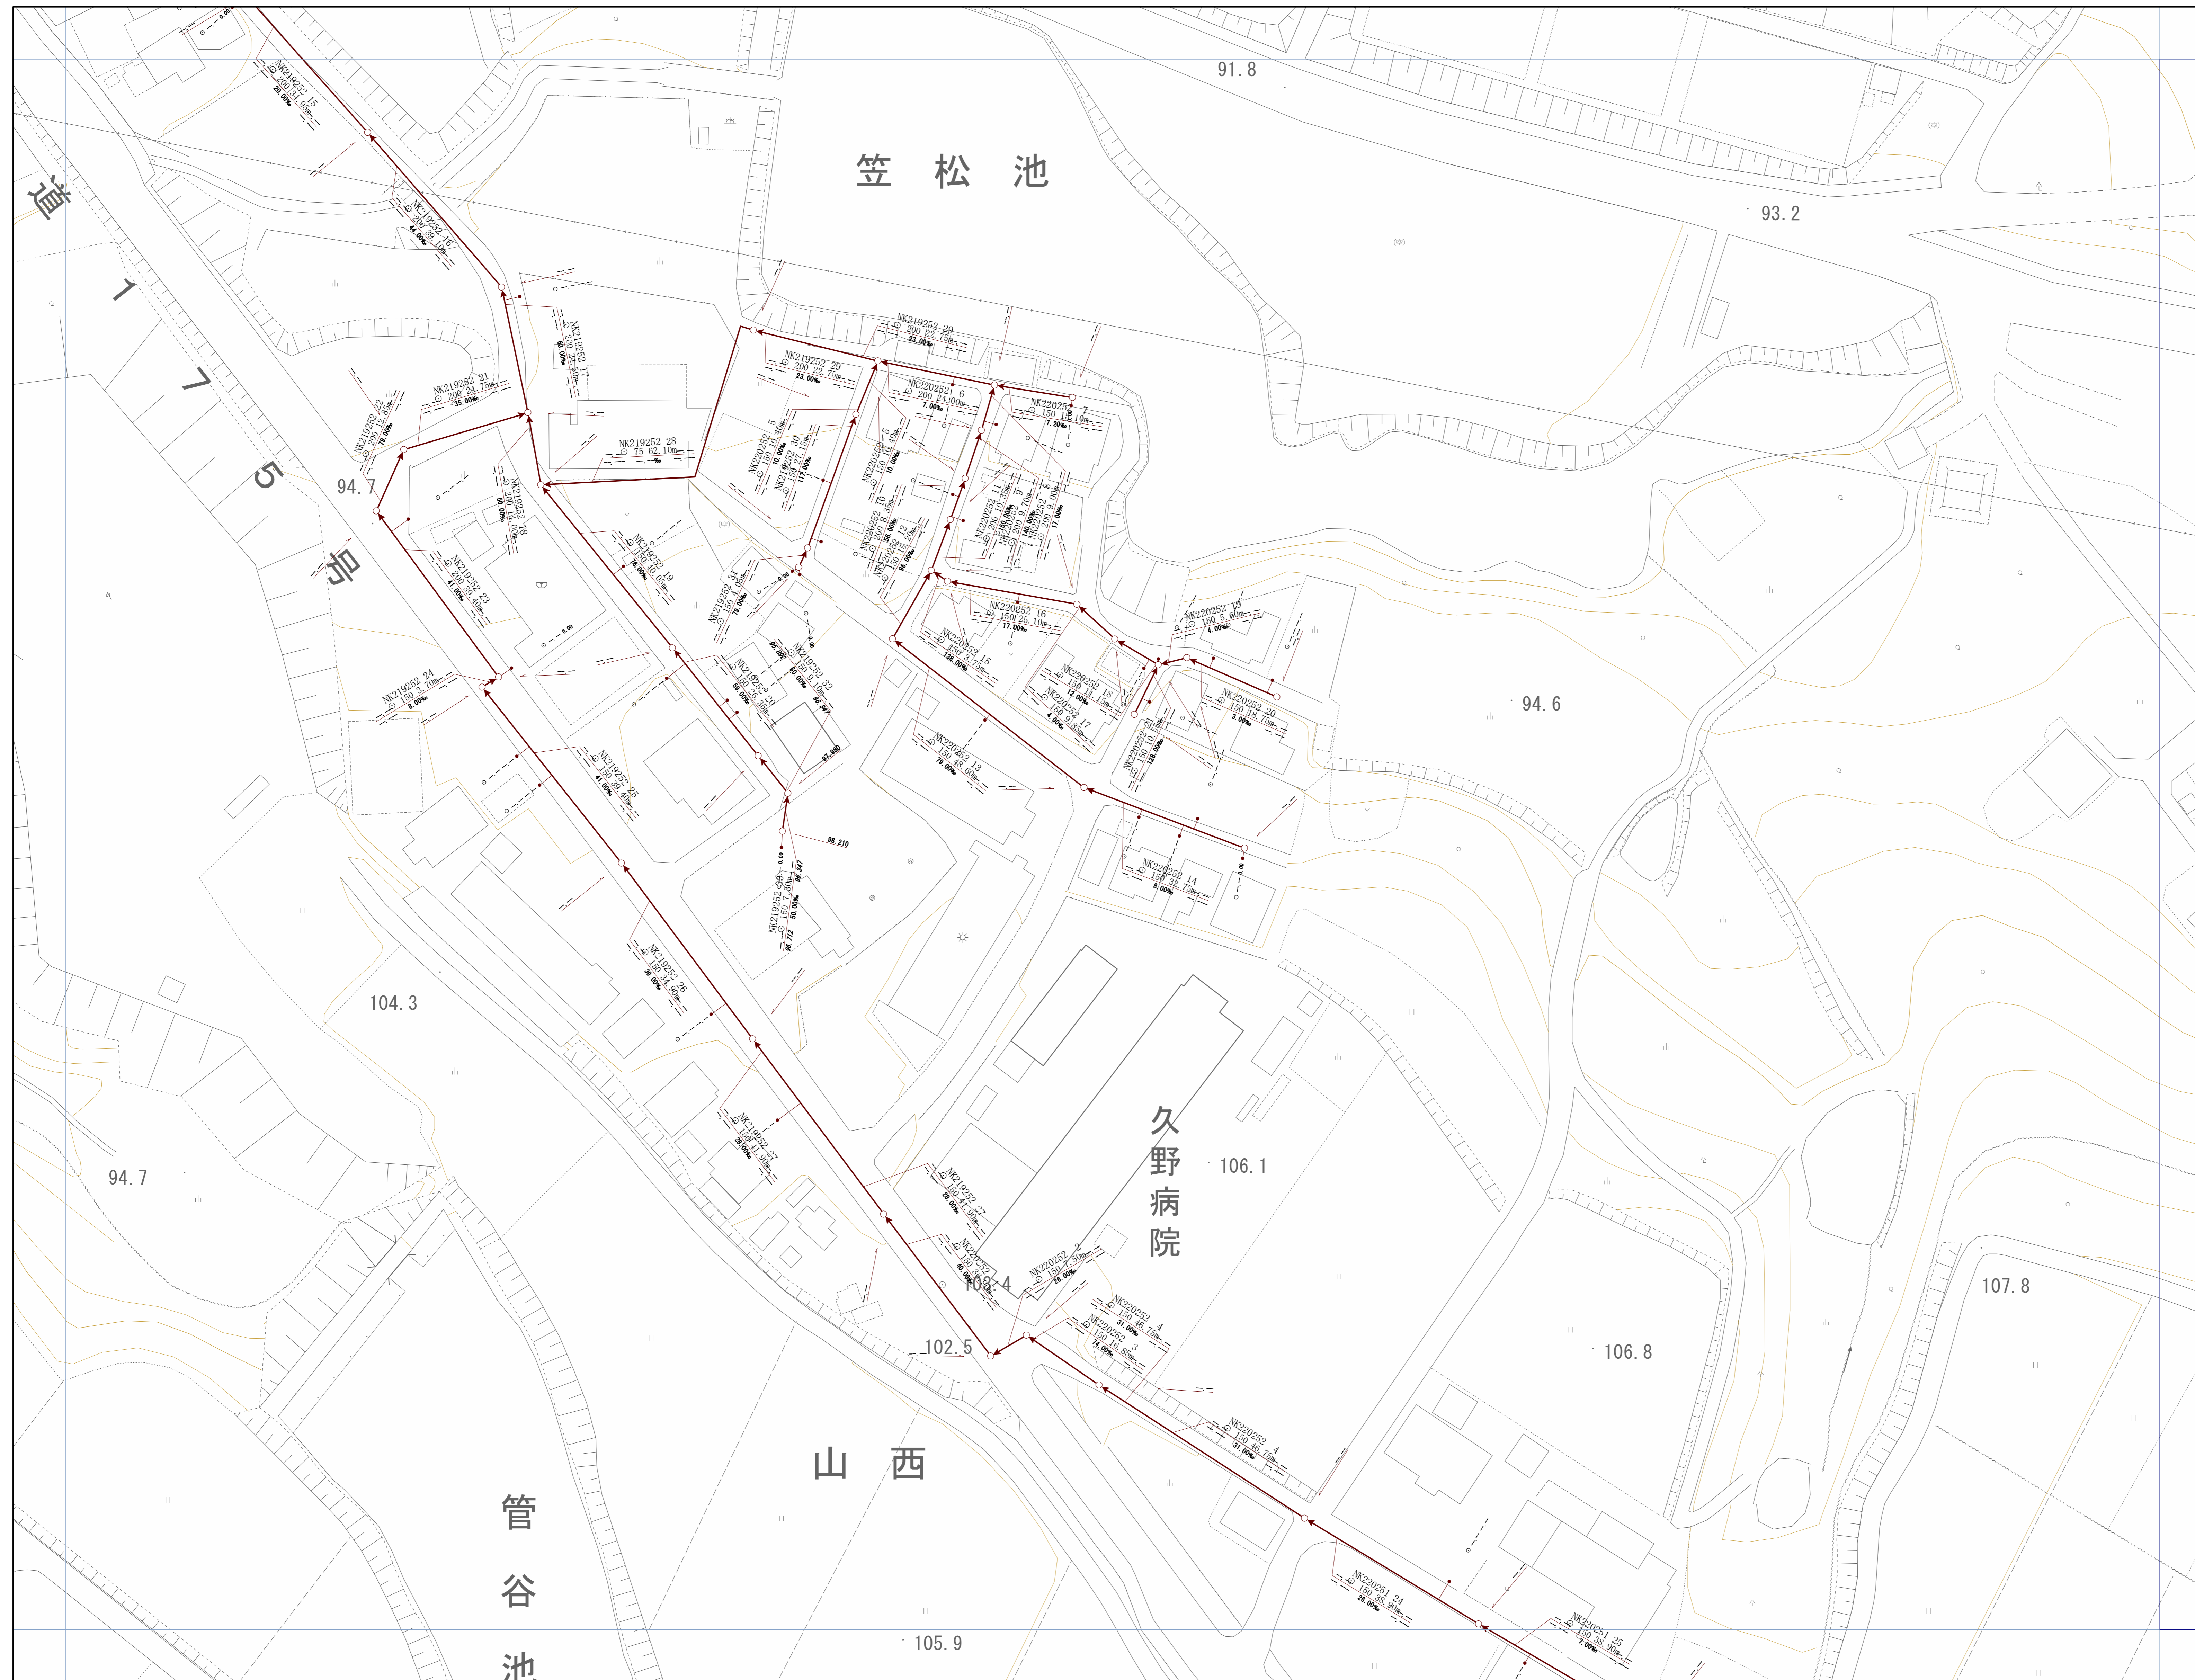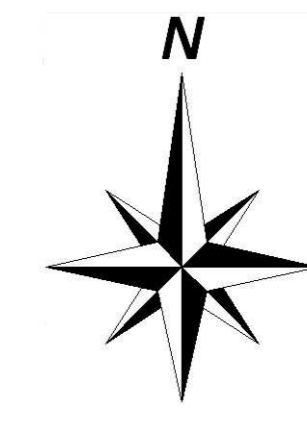



神戸市建設局下水道部

1/500

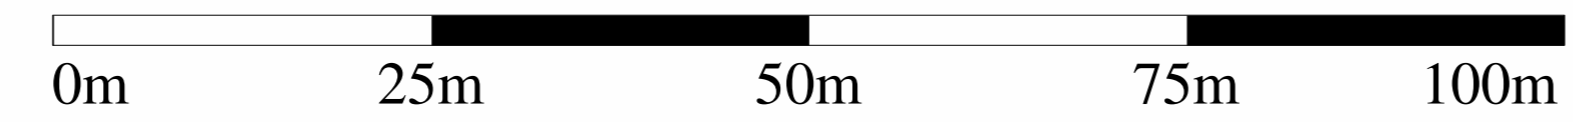


管路施設図

OF5476	OF5477	OF5478
OF5486	OF5487	OF5488
OF5496	OF5497	OF5498

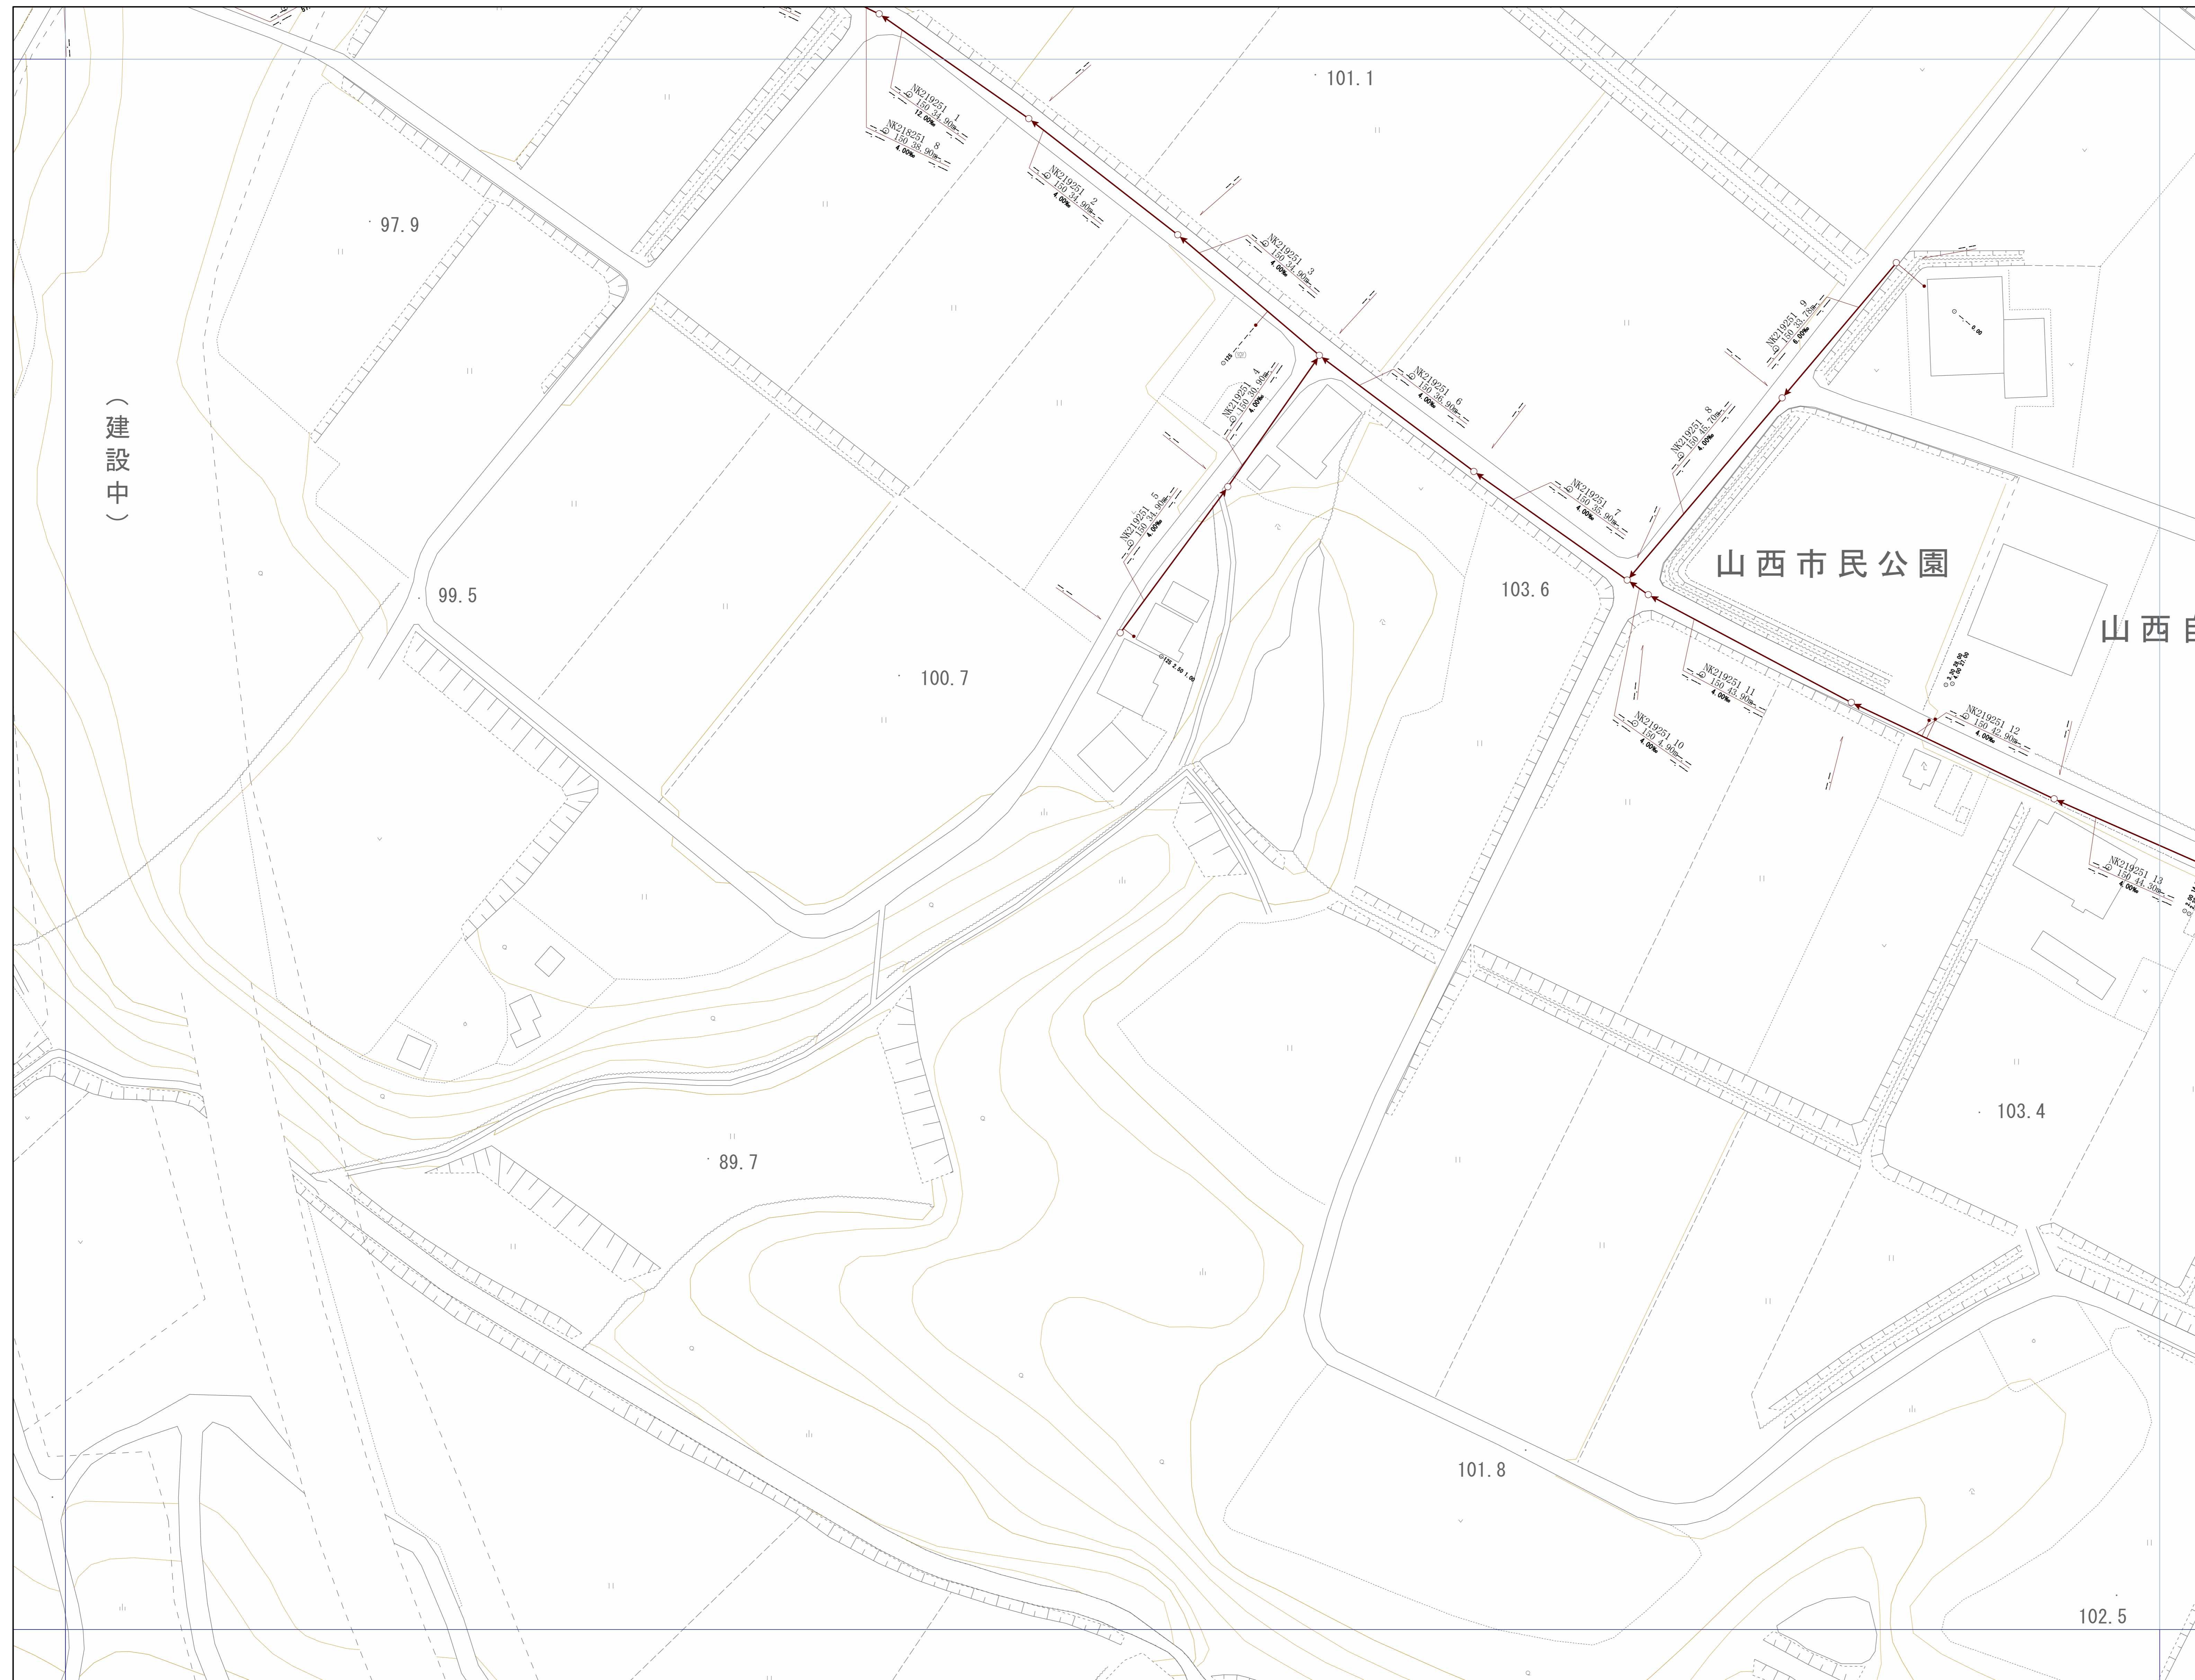
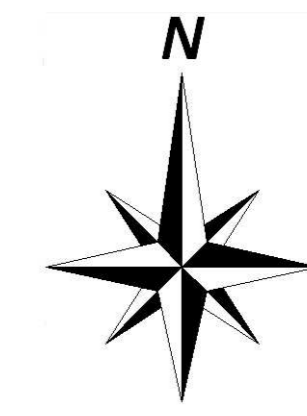


神戸市建設局
下水道部

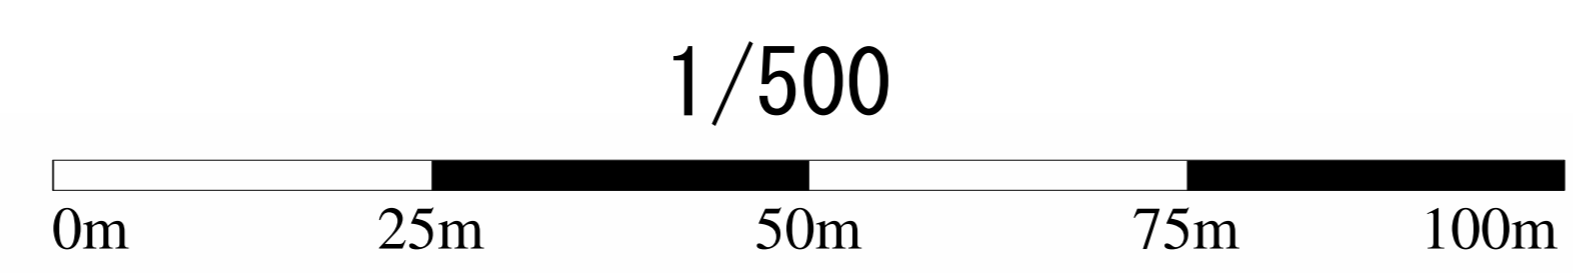


管路施設図

OF5477	OF5478	OF5479
OF5487	OF5488	OF5489
OF5497	OF5498	OF5499

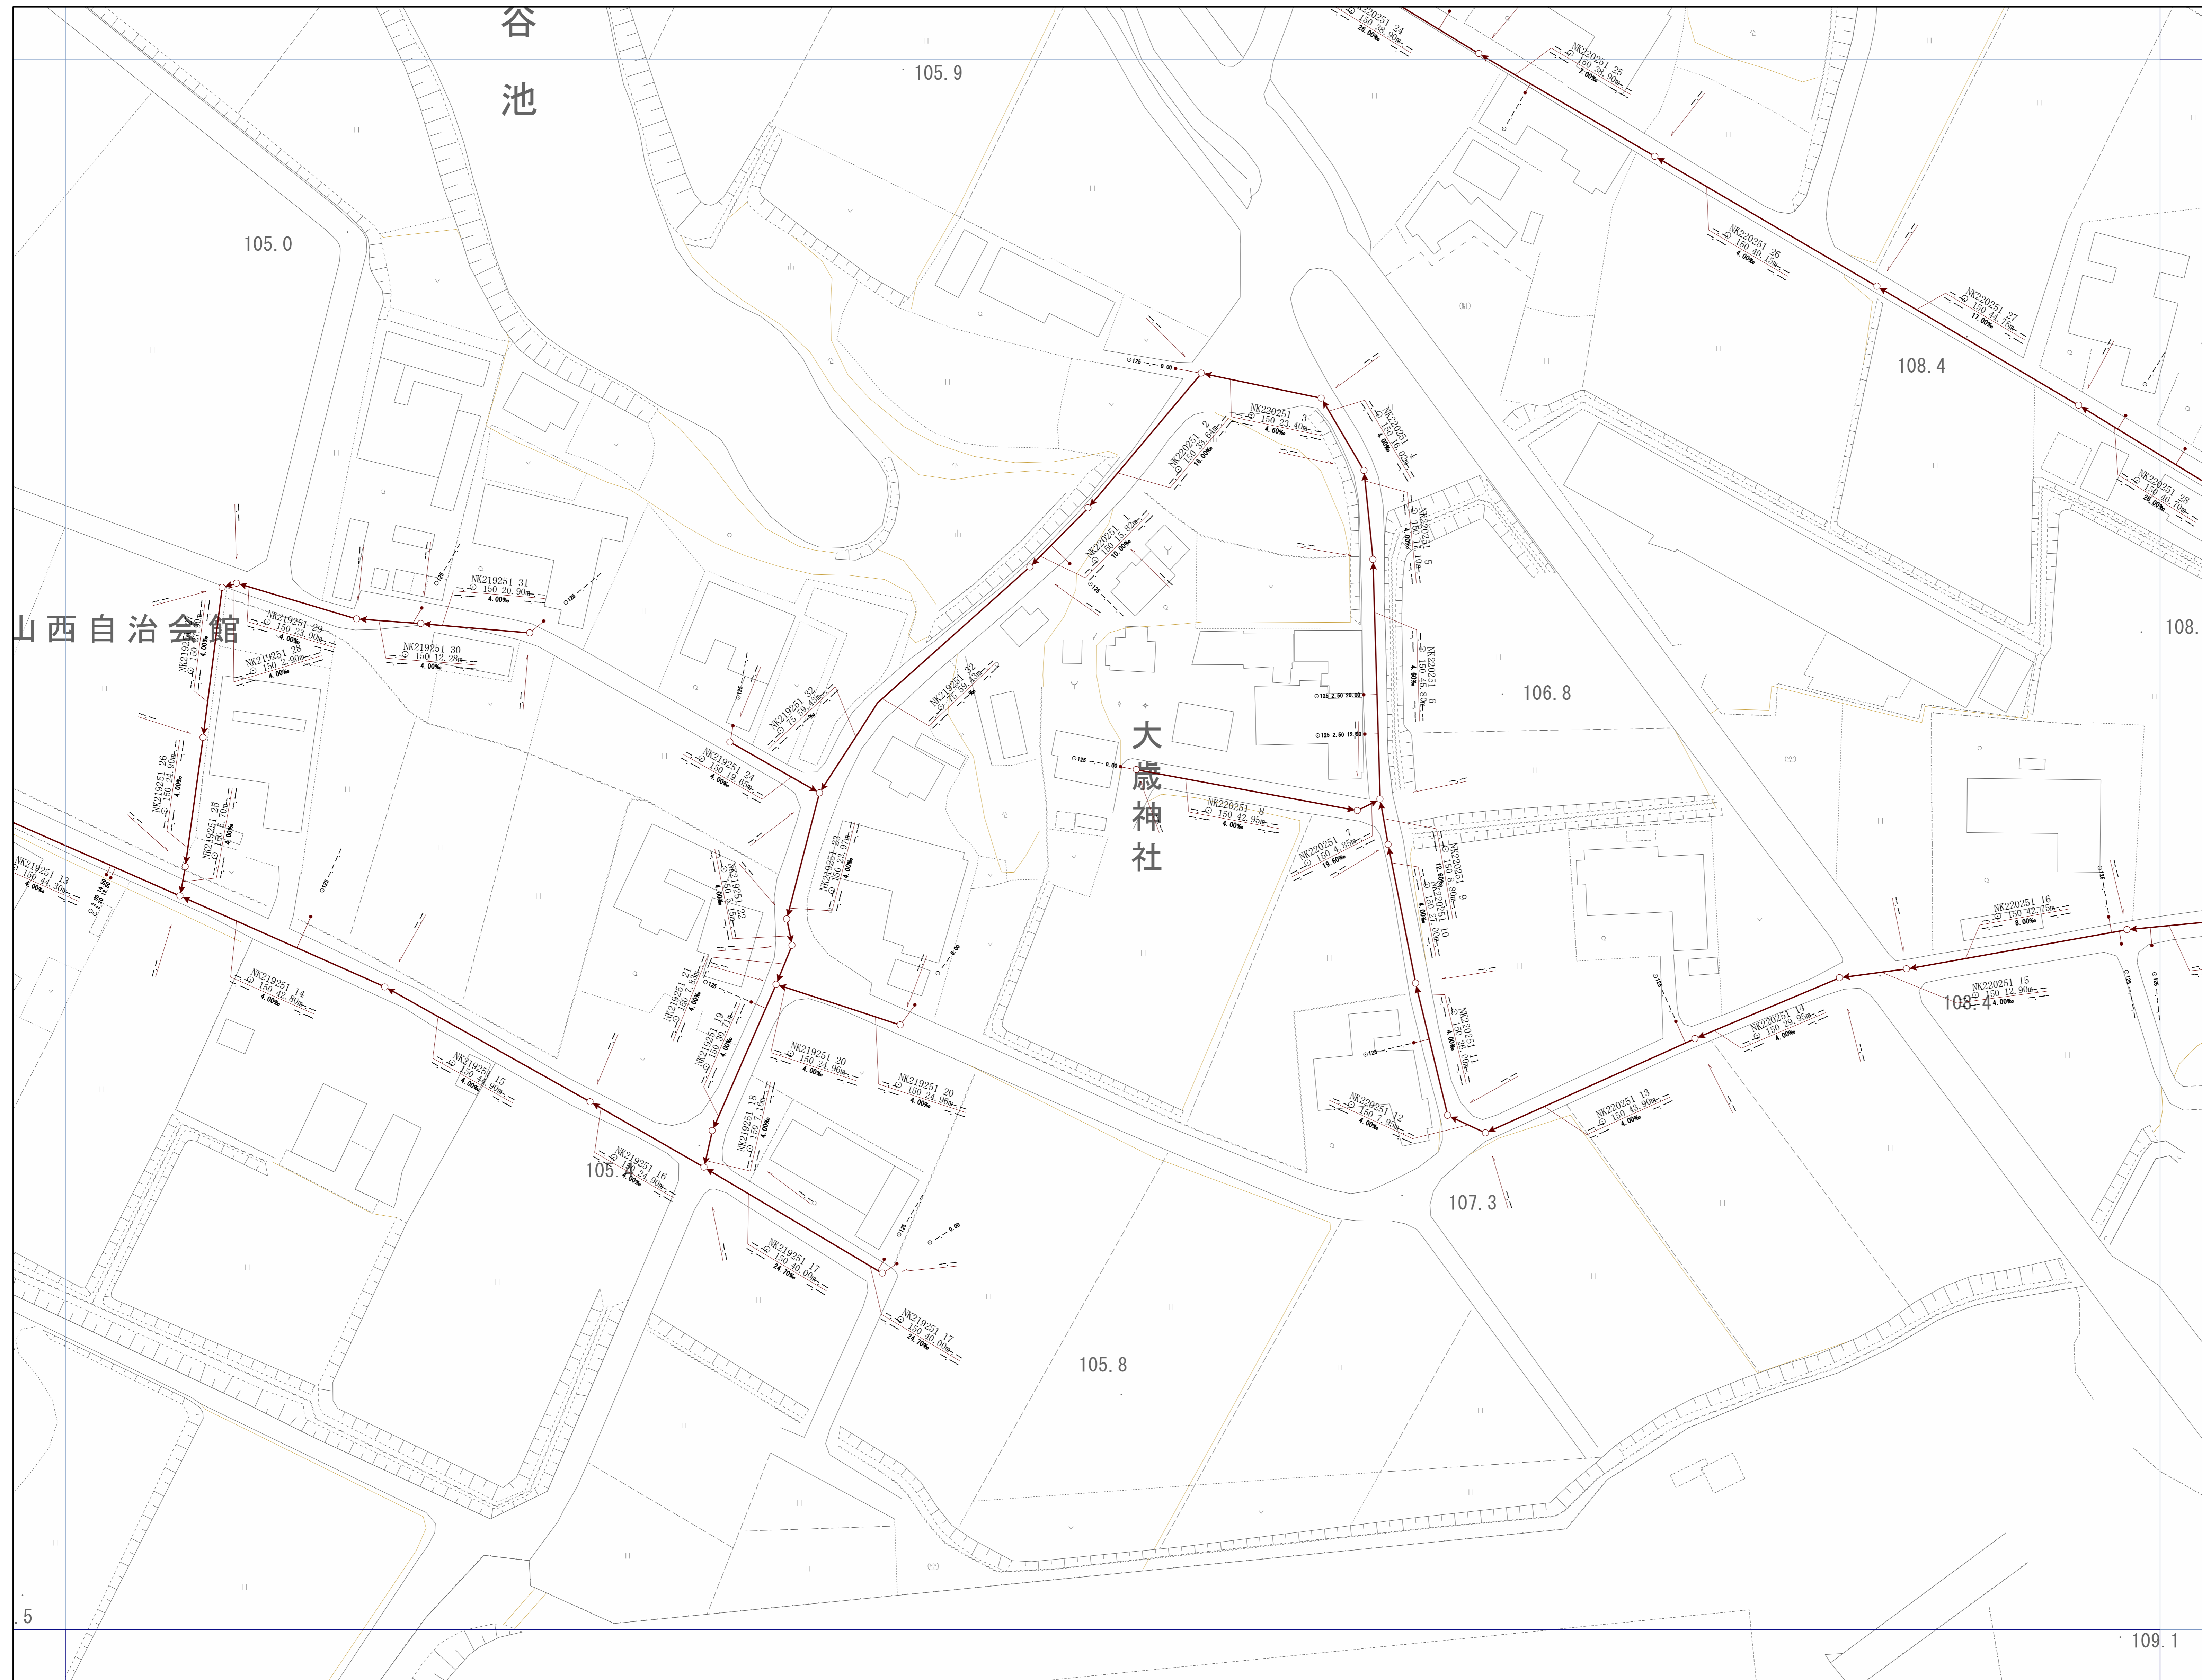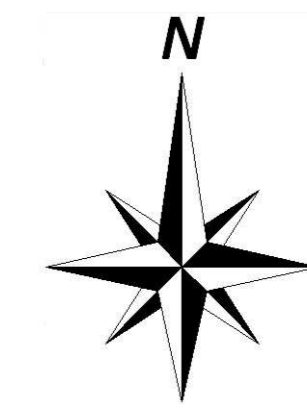



神戸市建設局下水道部

1/500

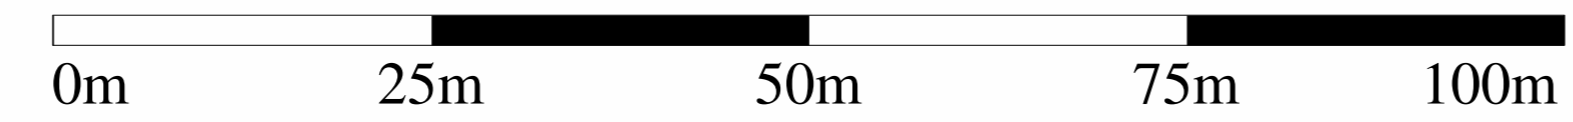


管路施設図

OF5478	OF5479	OF5570
OF5488	OF5489	OF5580
OF5498	OF5499	OF5590

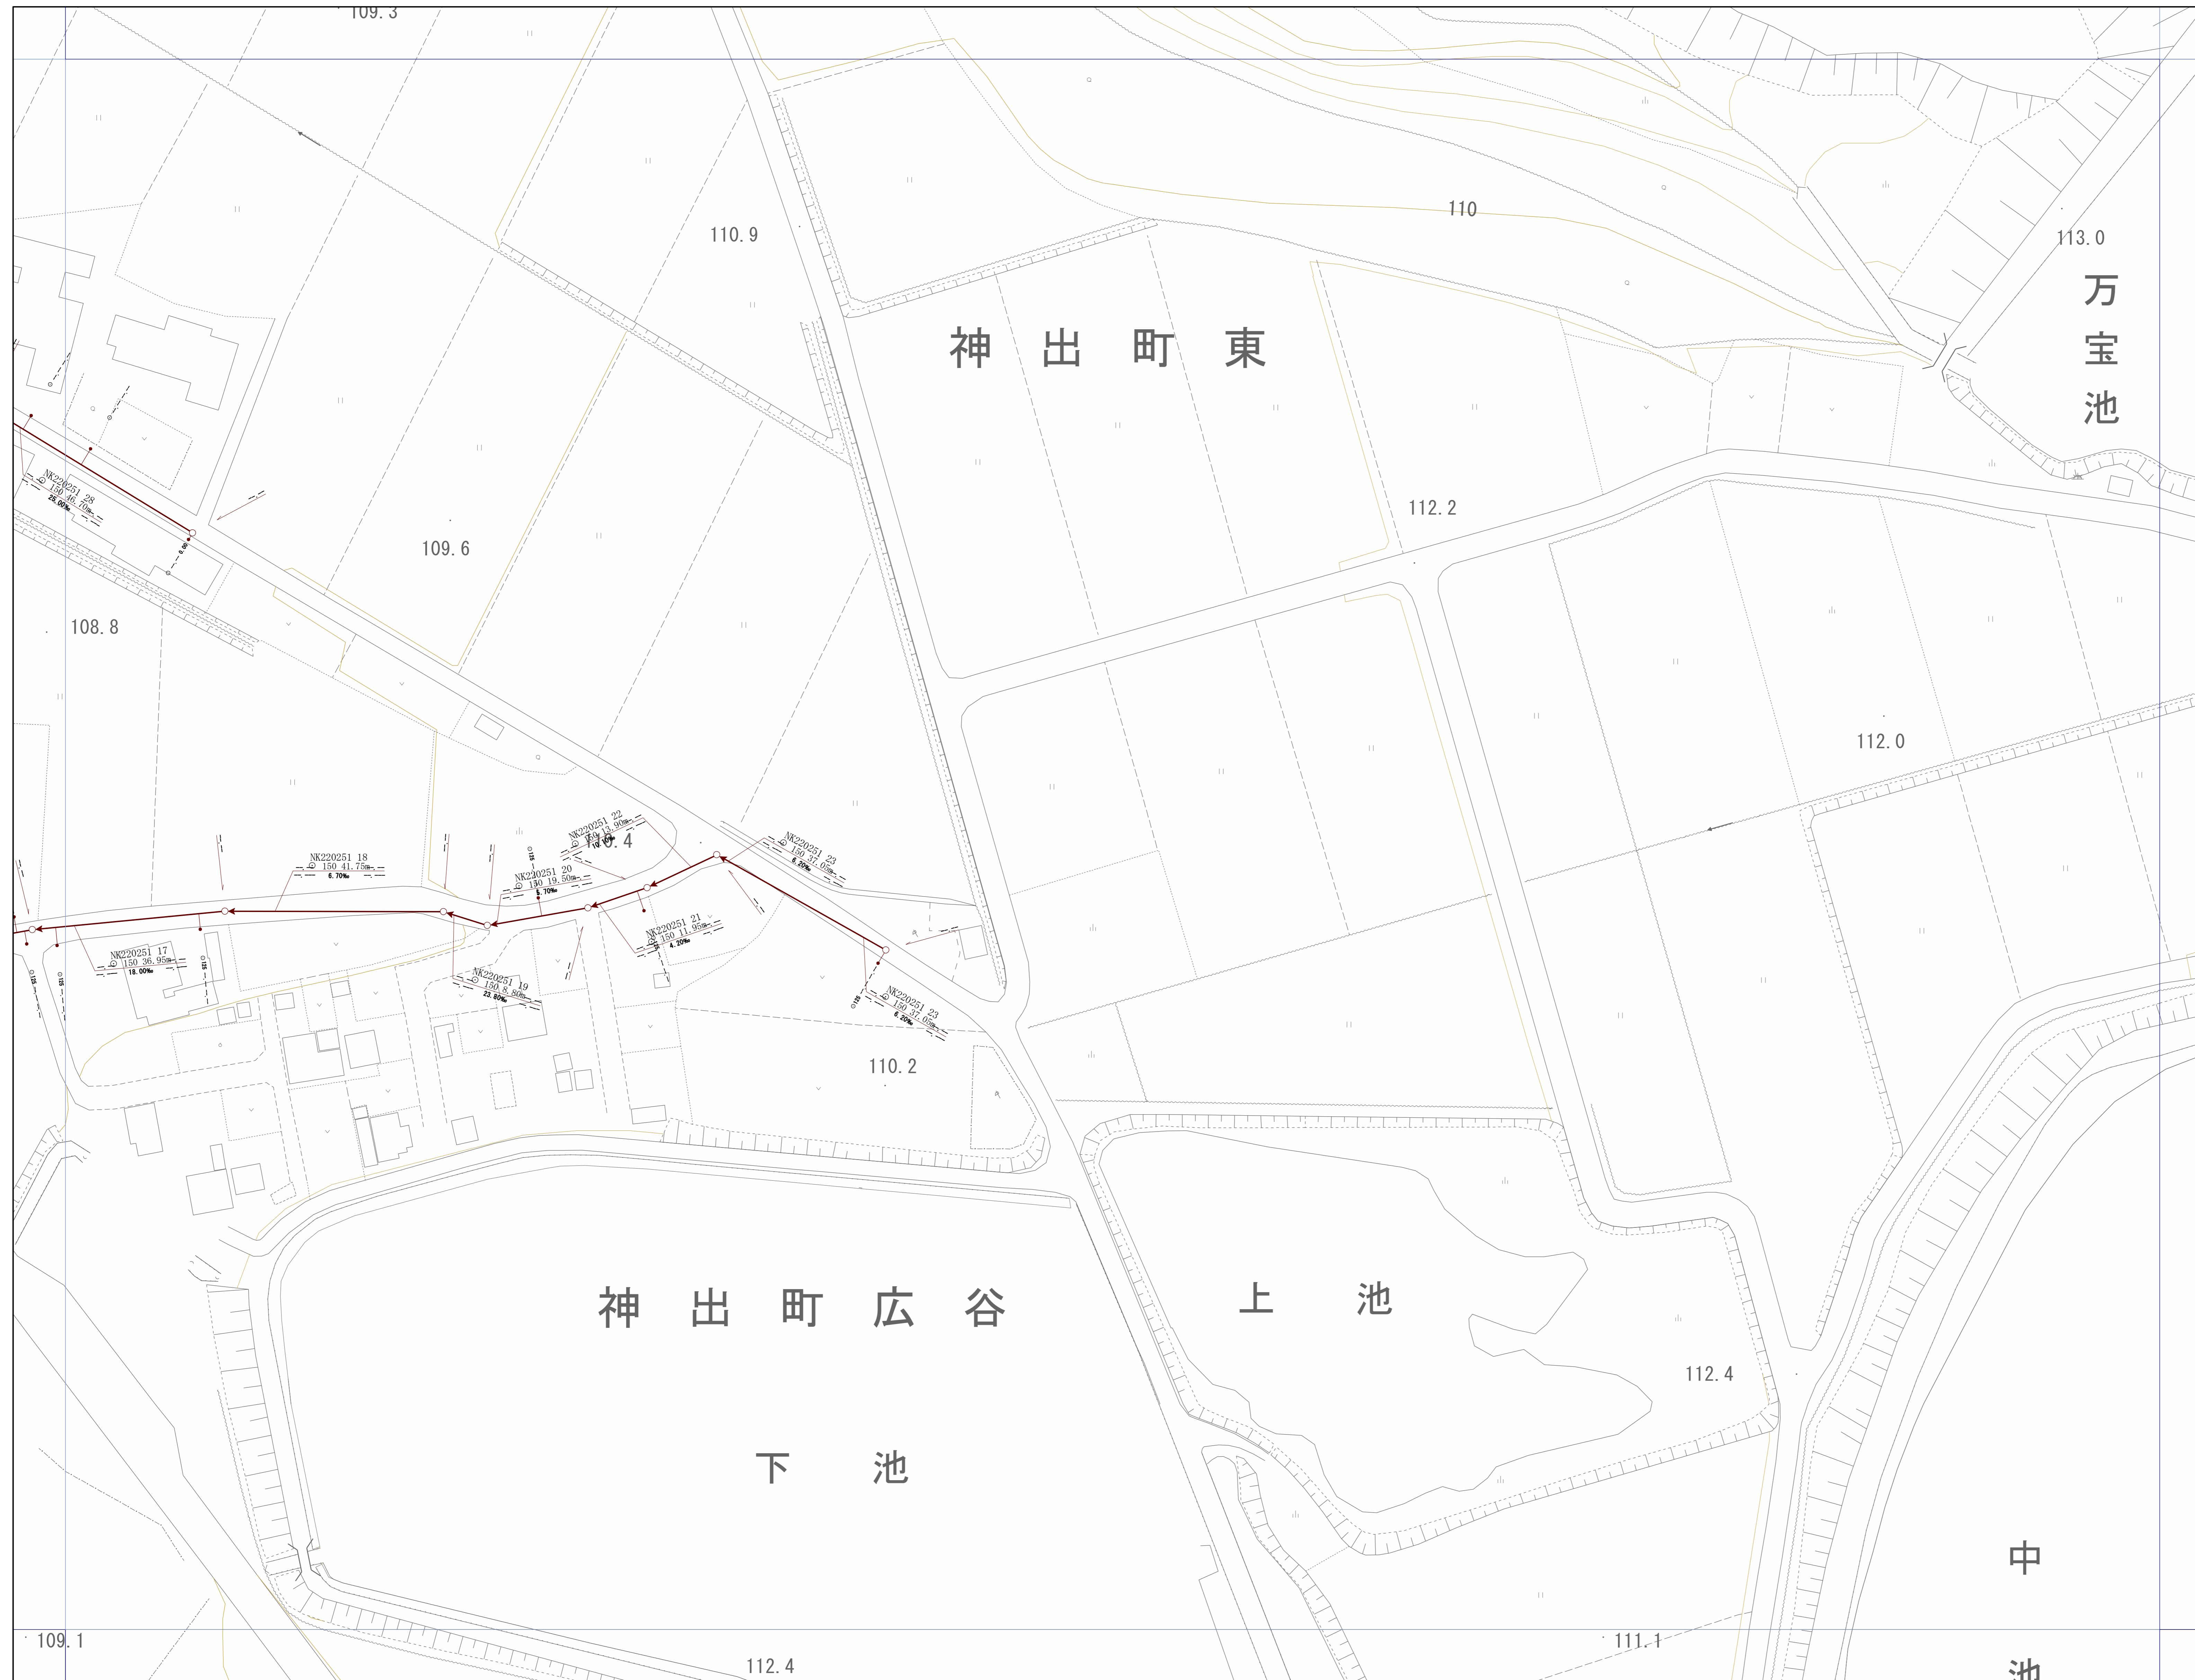
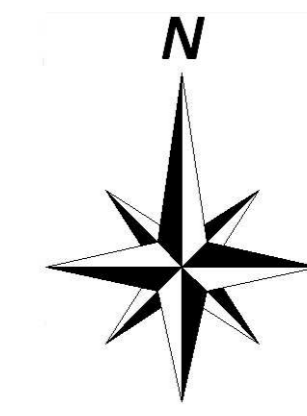


神戸市建設局
下水道部

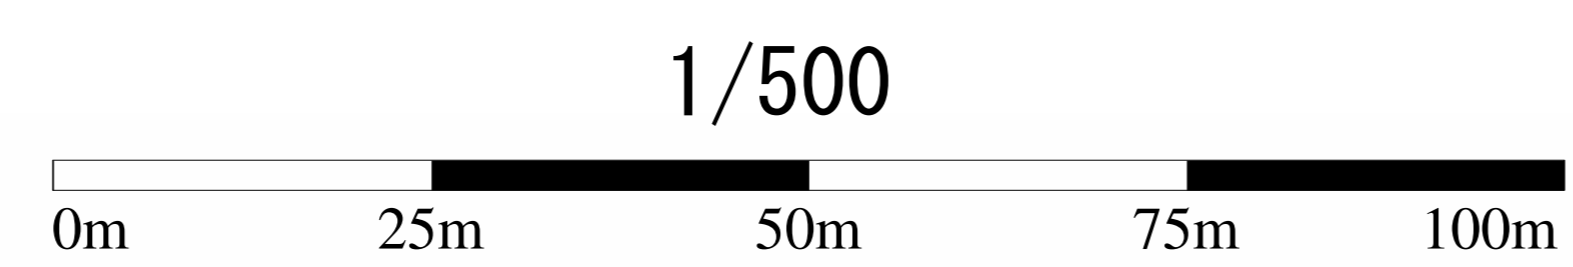

管路施設図

OF5484	OF5485	OF5486
OF5494	OF5495	OF5496
OF6404	OF6405	OF6406

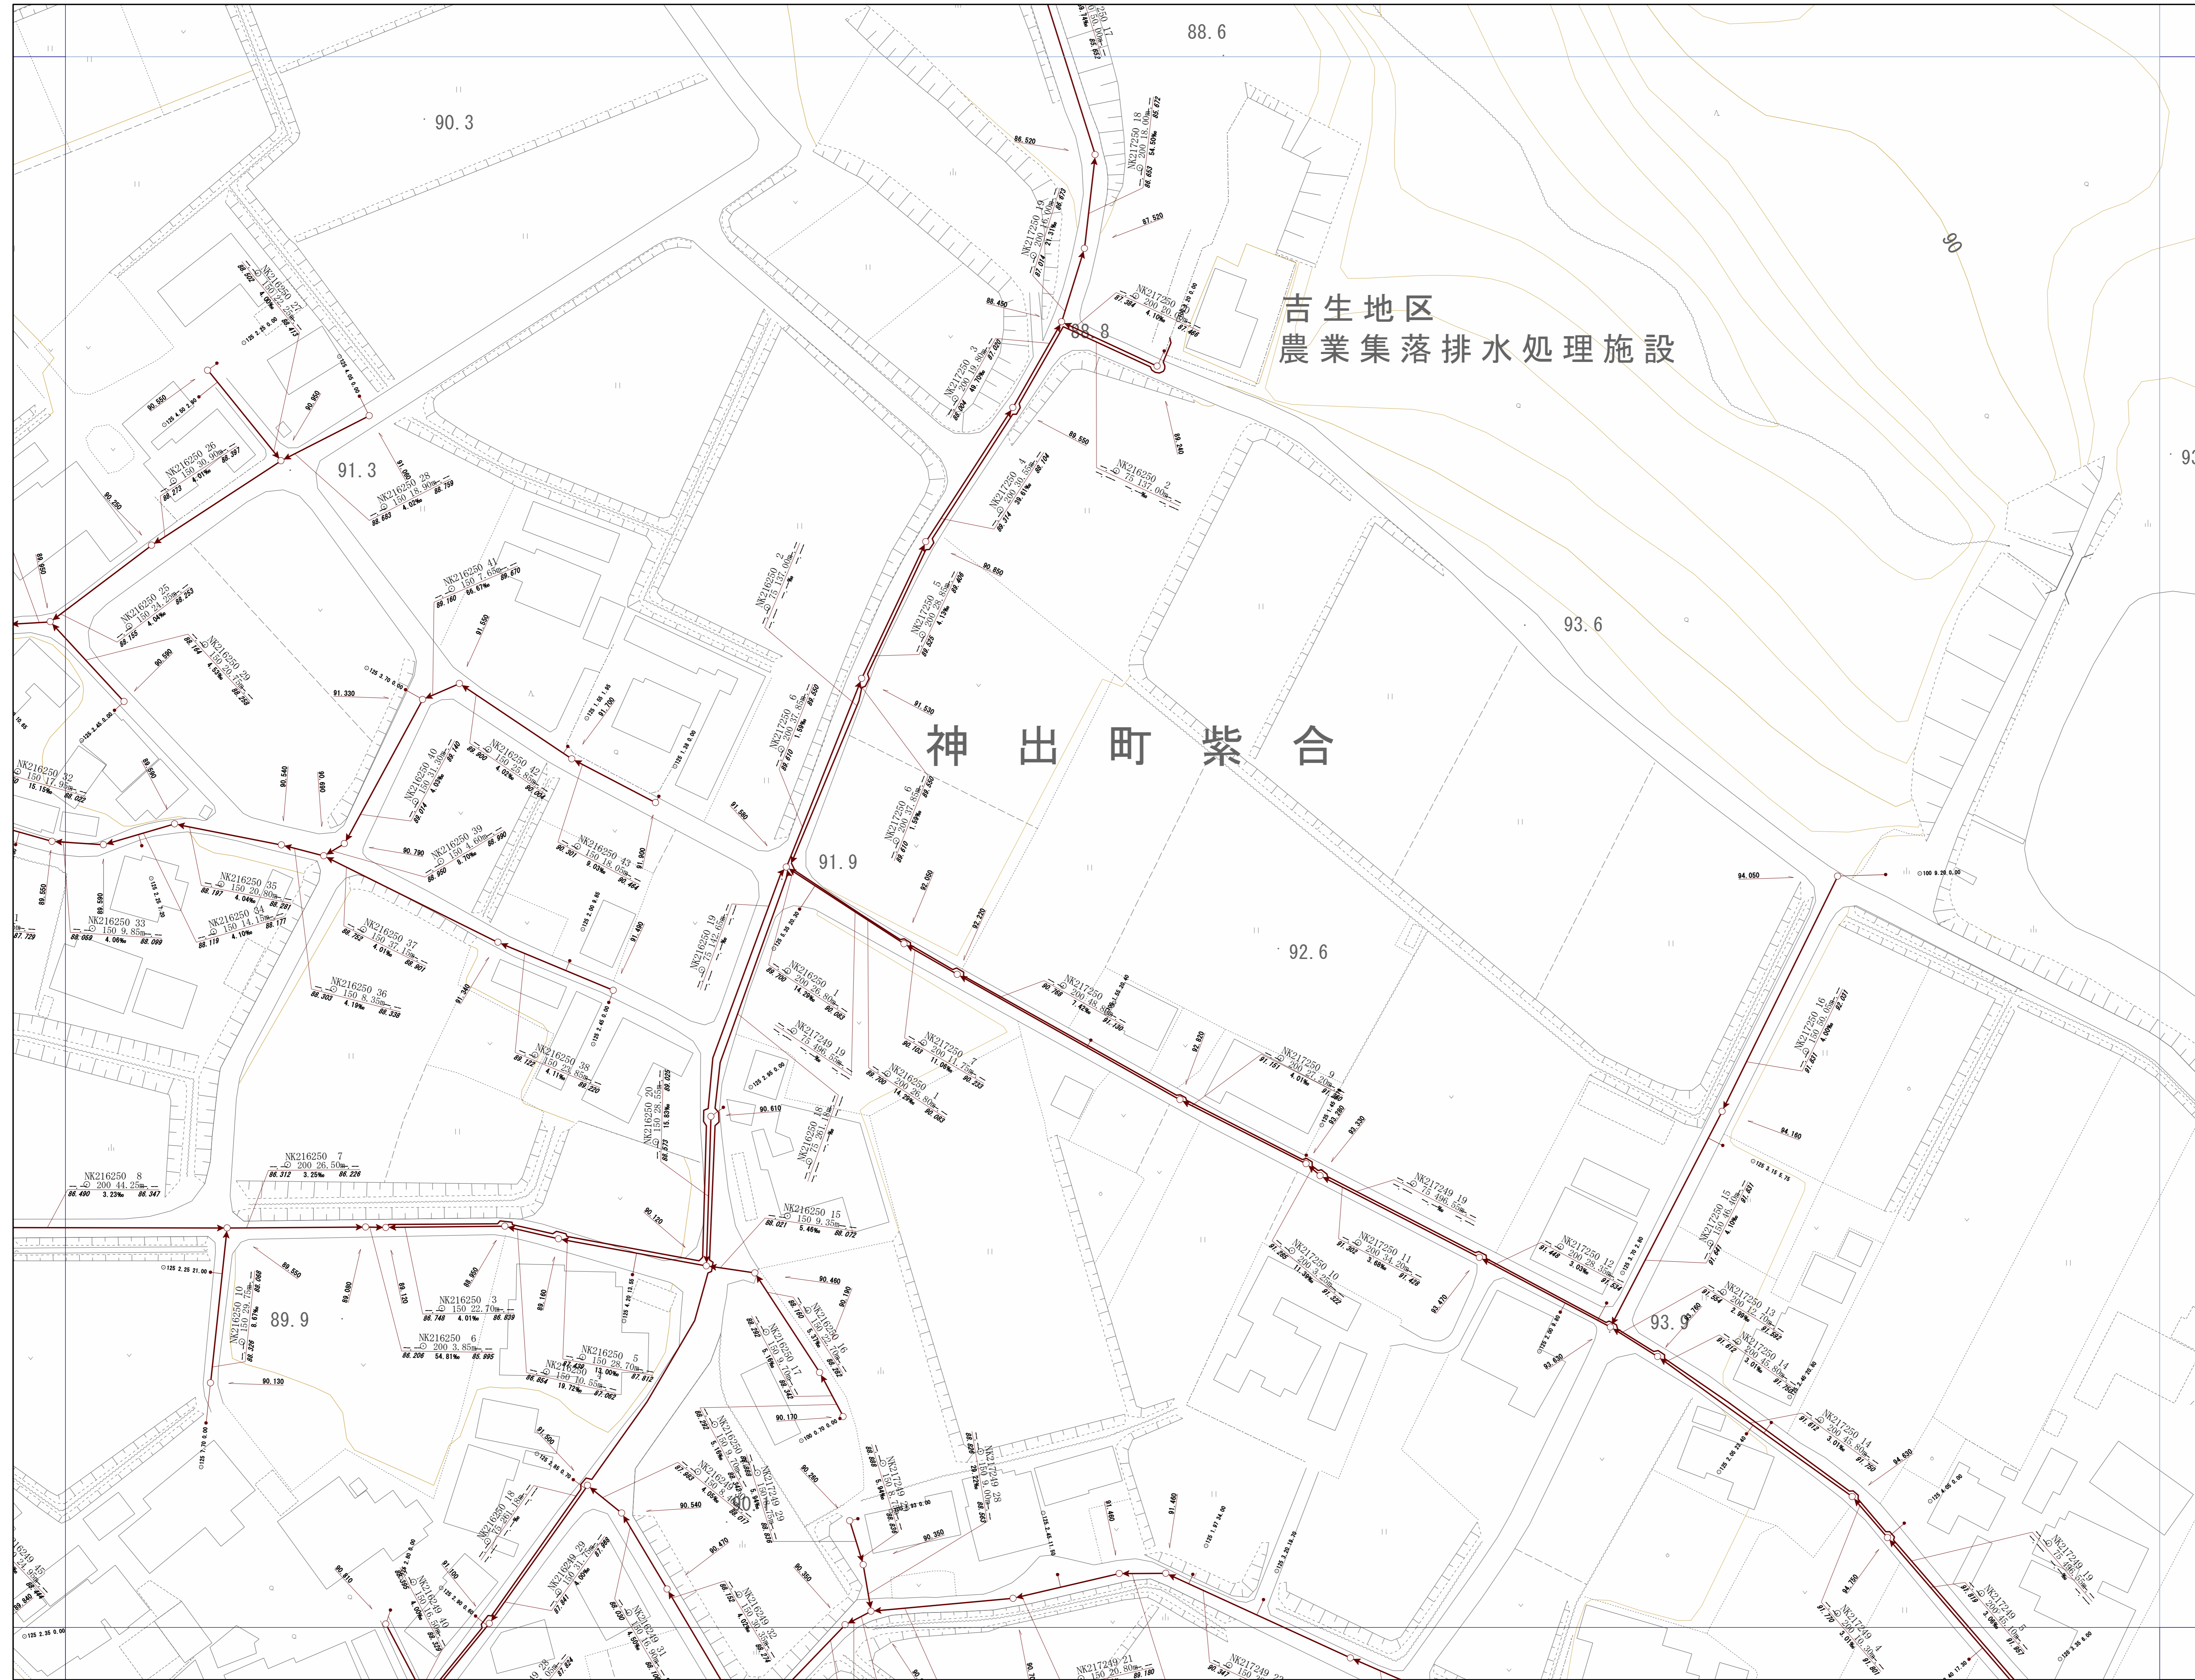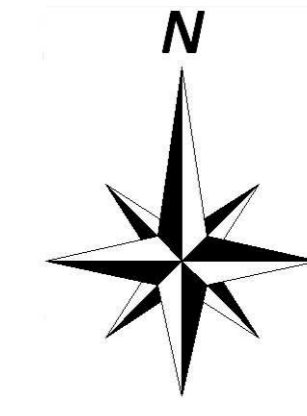



神戸市建設局下水道部

1/500




管路施設図

OF5511	OF5512	OF5513
OF5521	OF5522	OF5523
OF5531	OF5532	OF5533

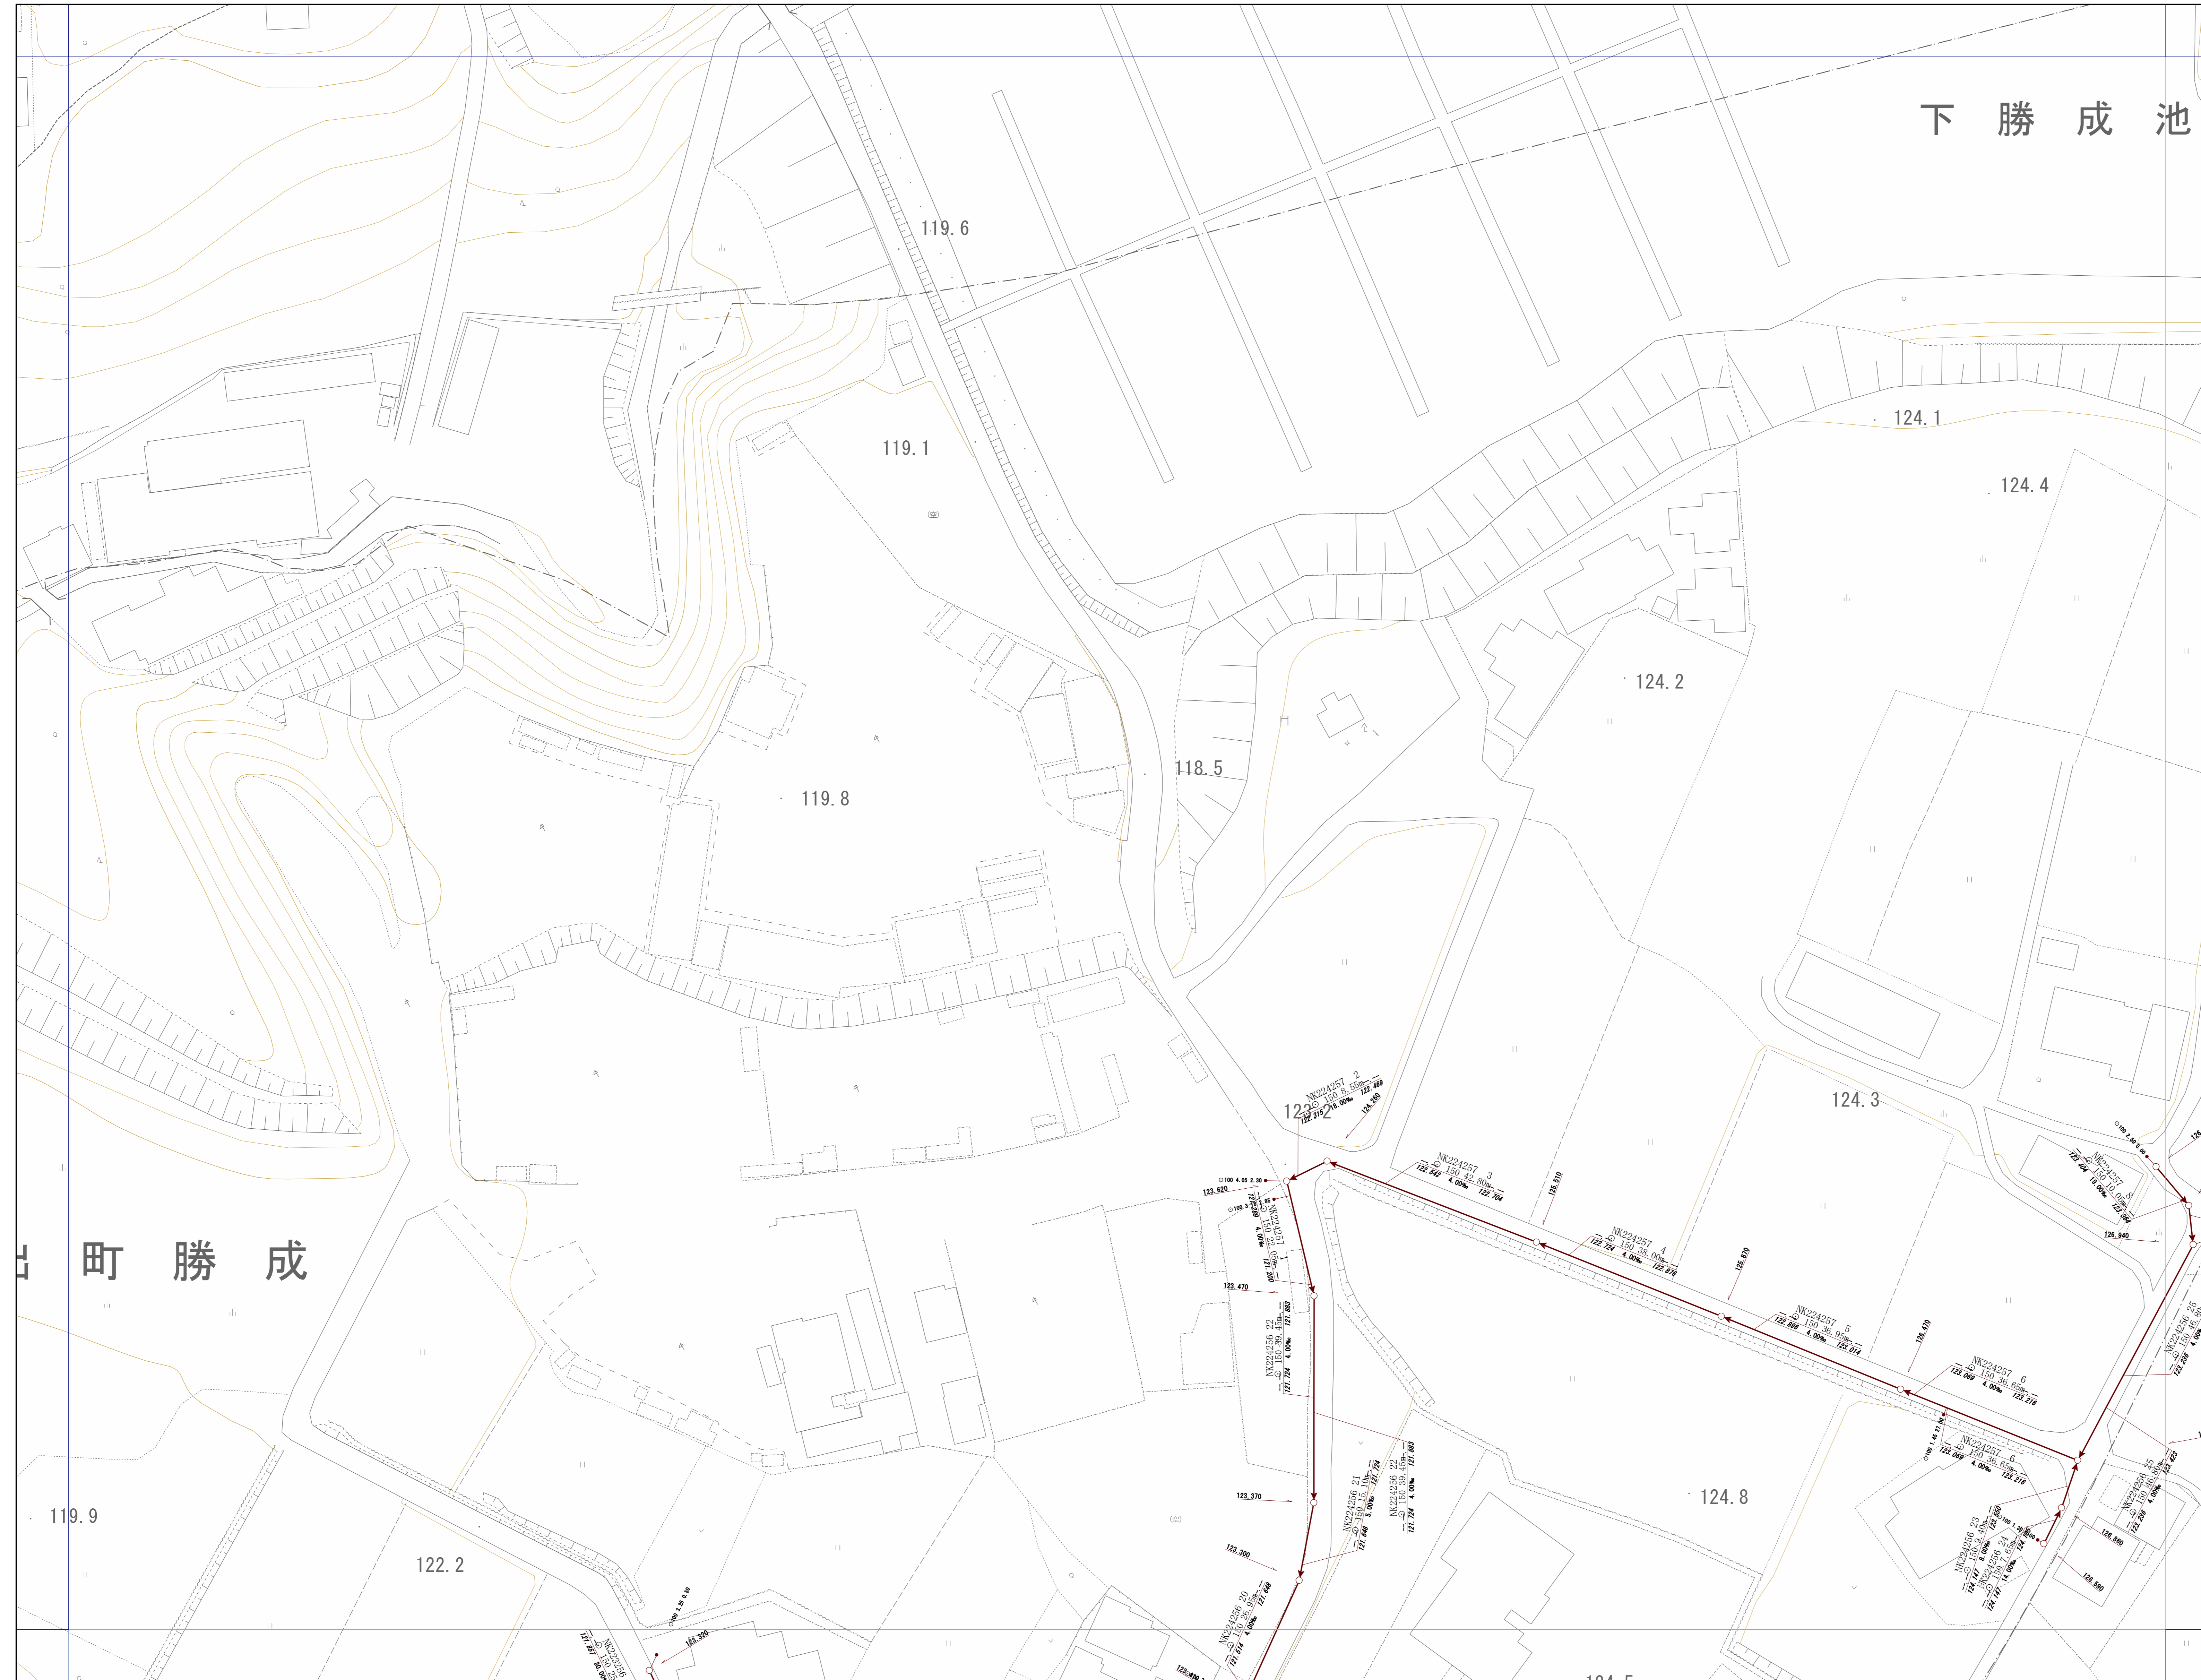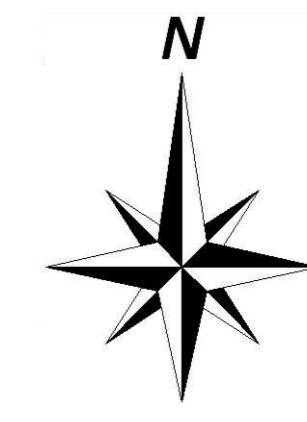


神戸市建設局下水道部


1/500

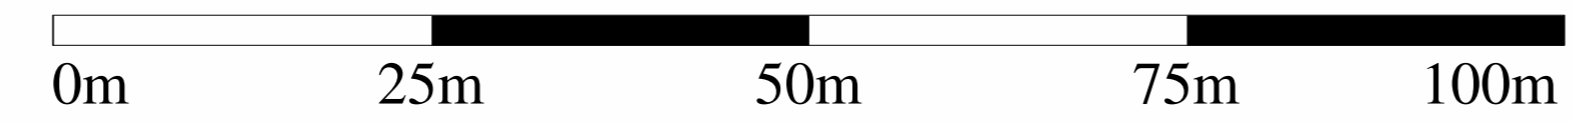


管路施設図

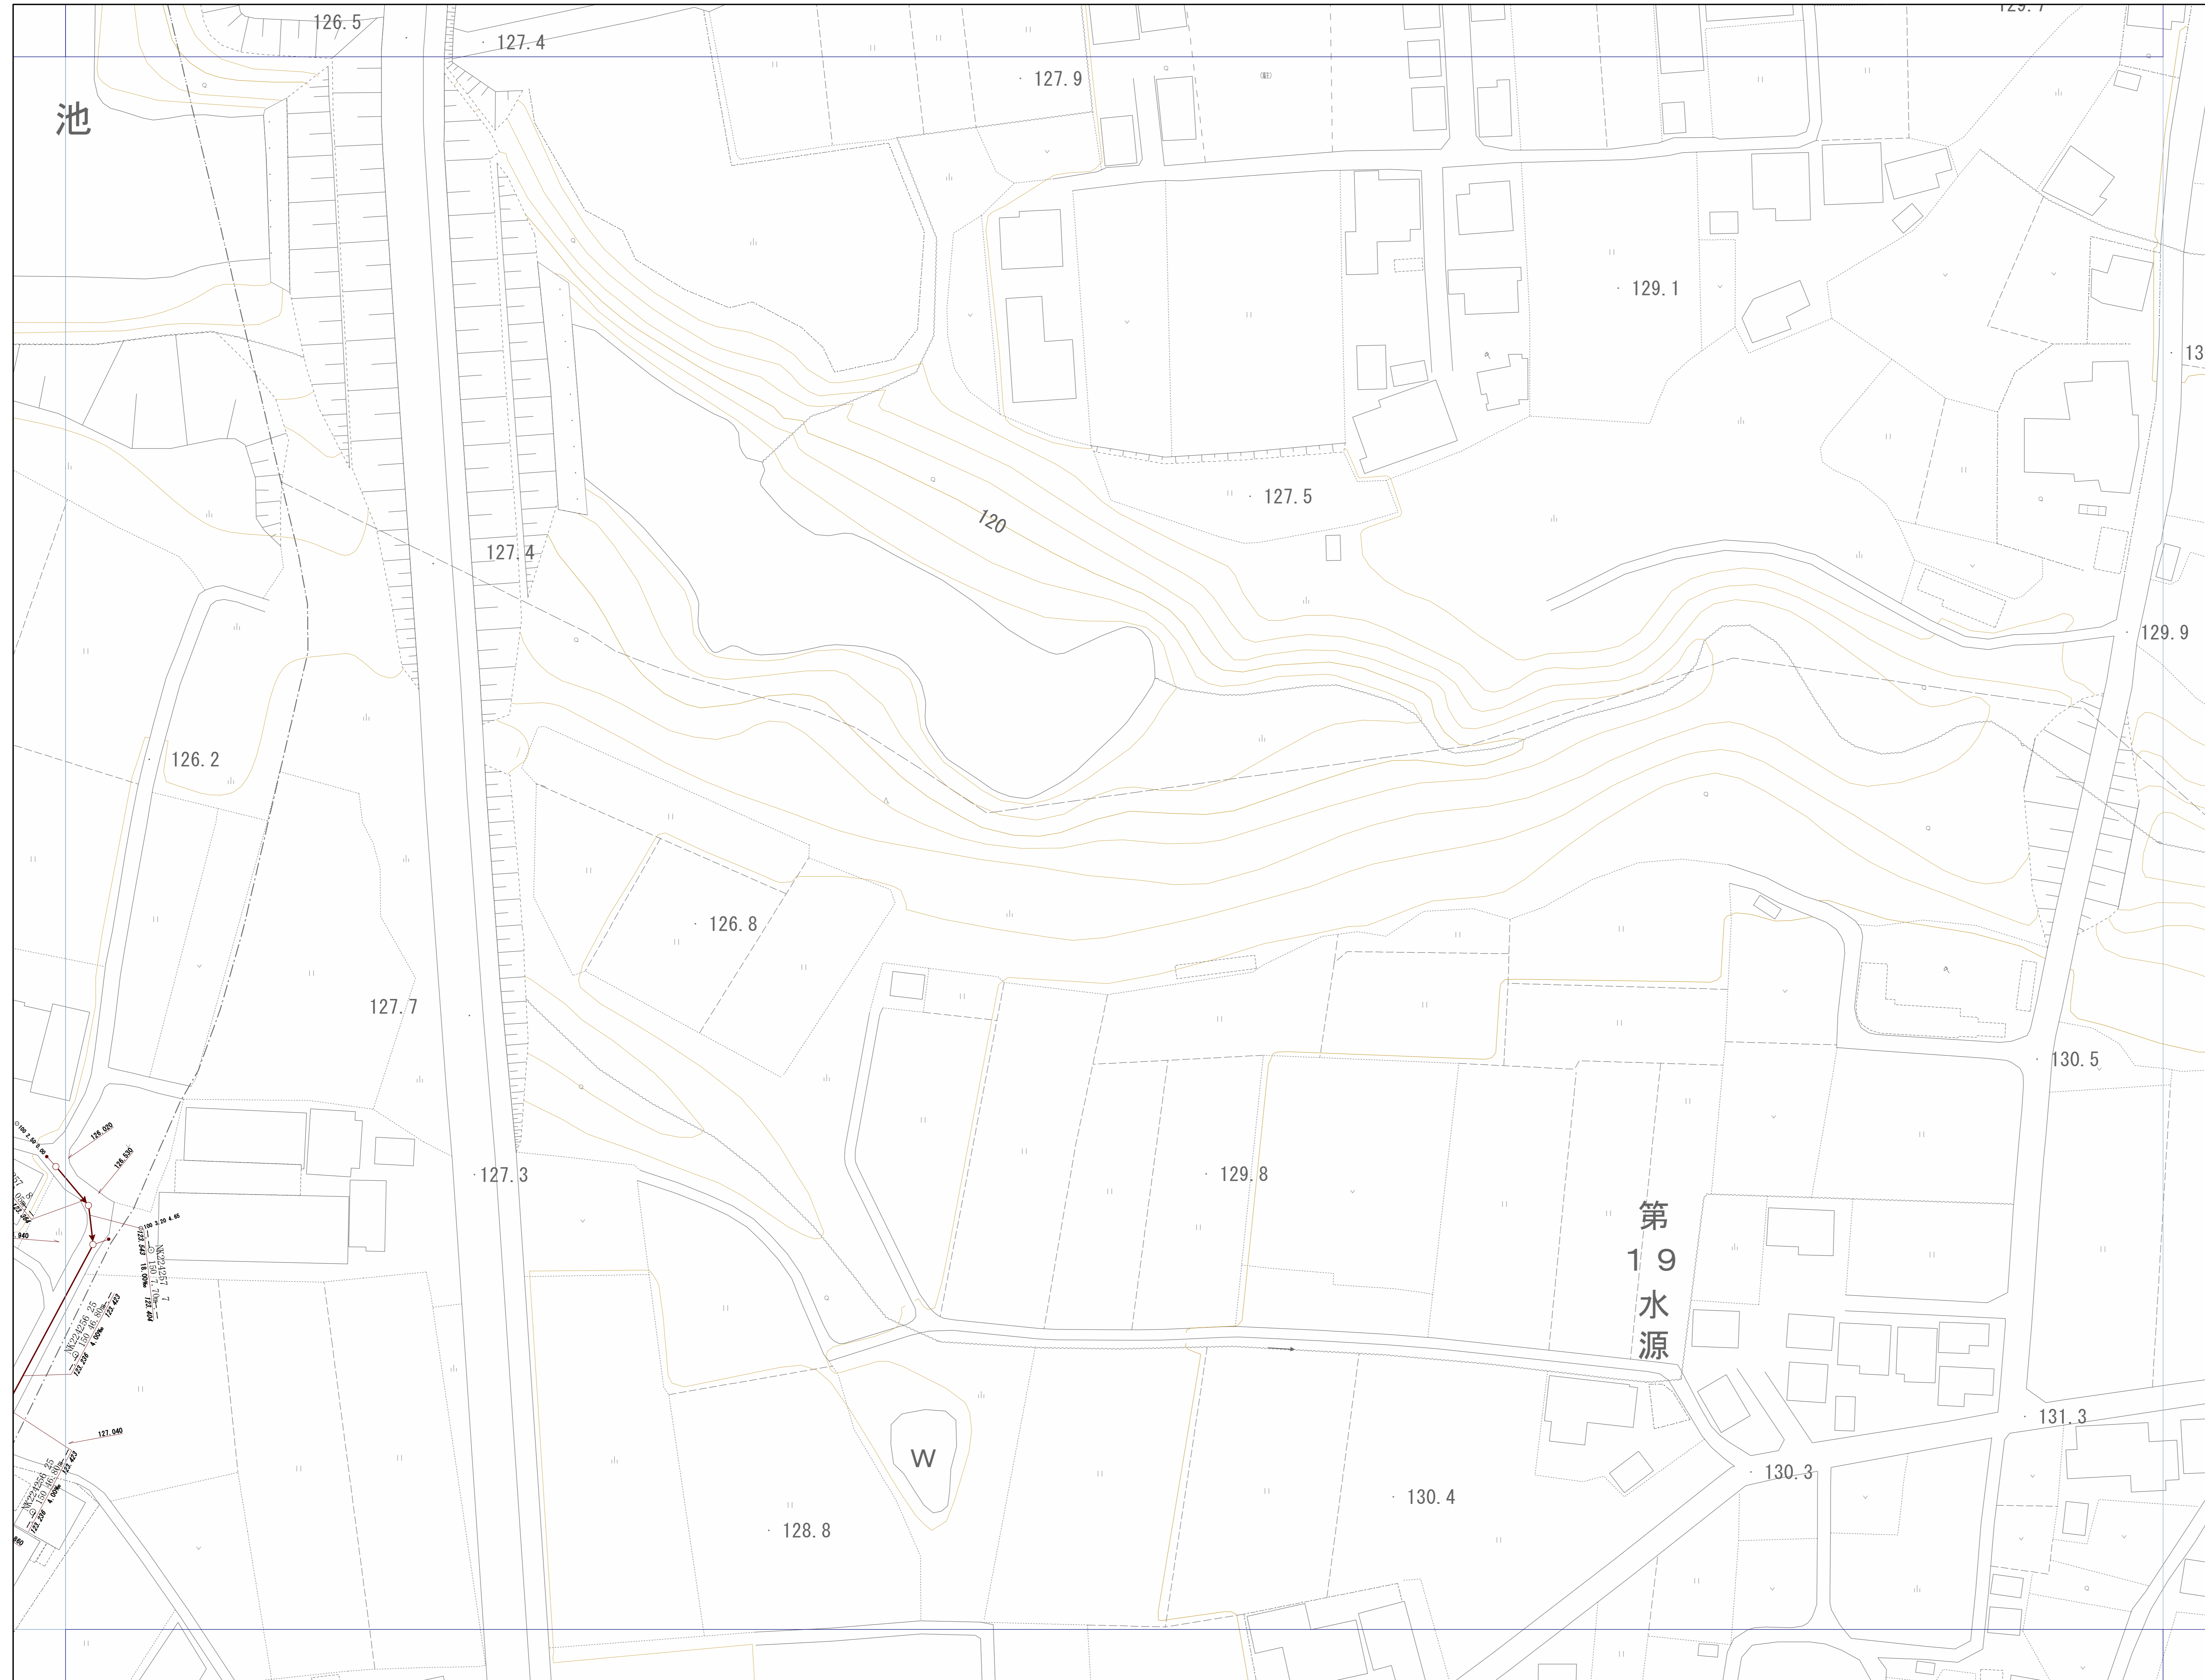

OF5512	OF5513	
OF5522	OF5523	
OF5532	OF5533	OF5534

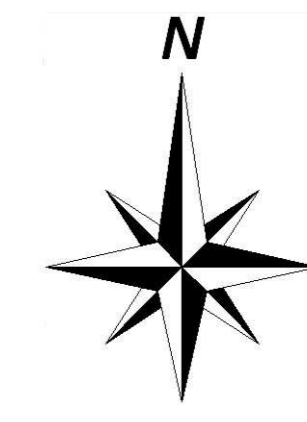


神戸市建設局
下水道部

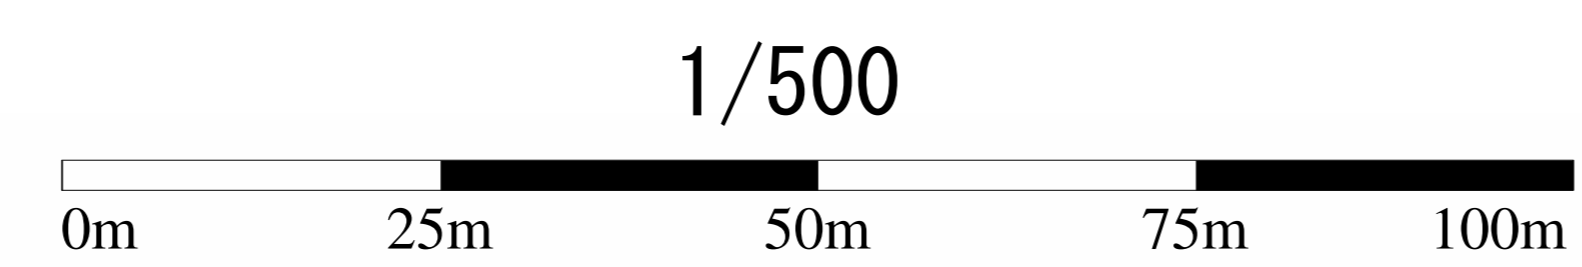

管路施設図



OF5429	OF5520	OF5521
OF5439	OF5530	OF5531
OF5449	OF5540	OF5541

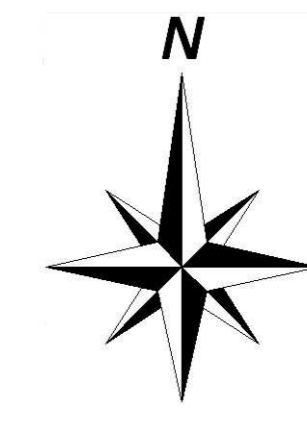


神戸市建設局
下水道部

管路施設図

OF5520	OF5521	OF5522
OF5530	OF5531	OF5532
OF5540	OF5541	OF5542

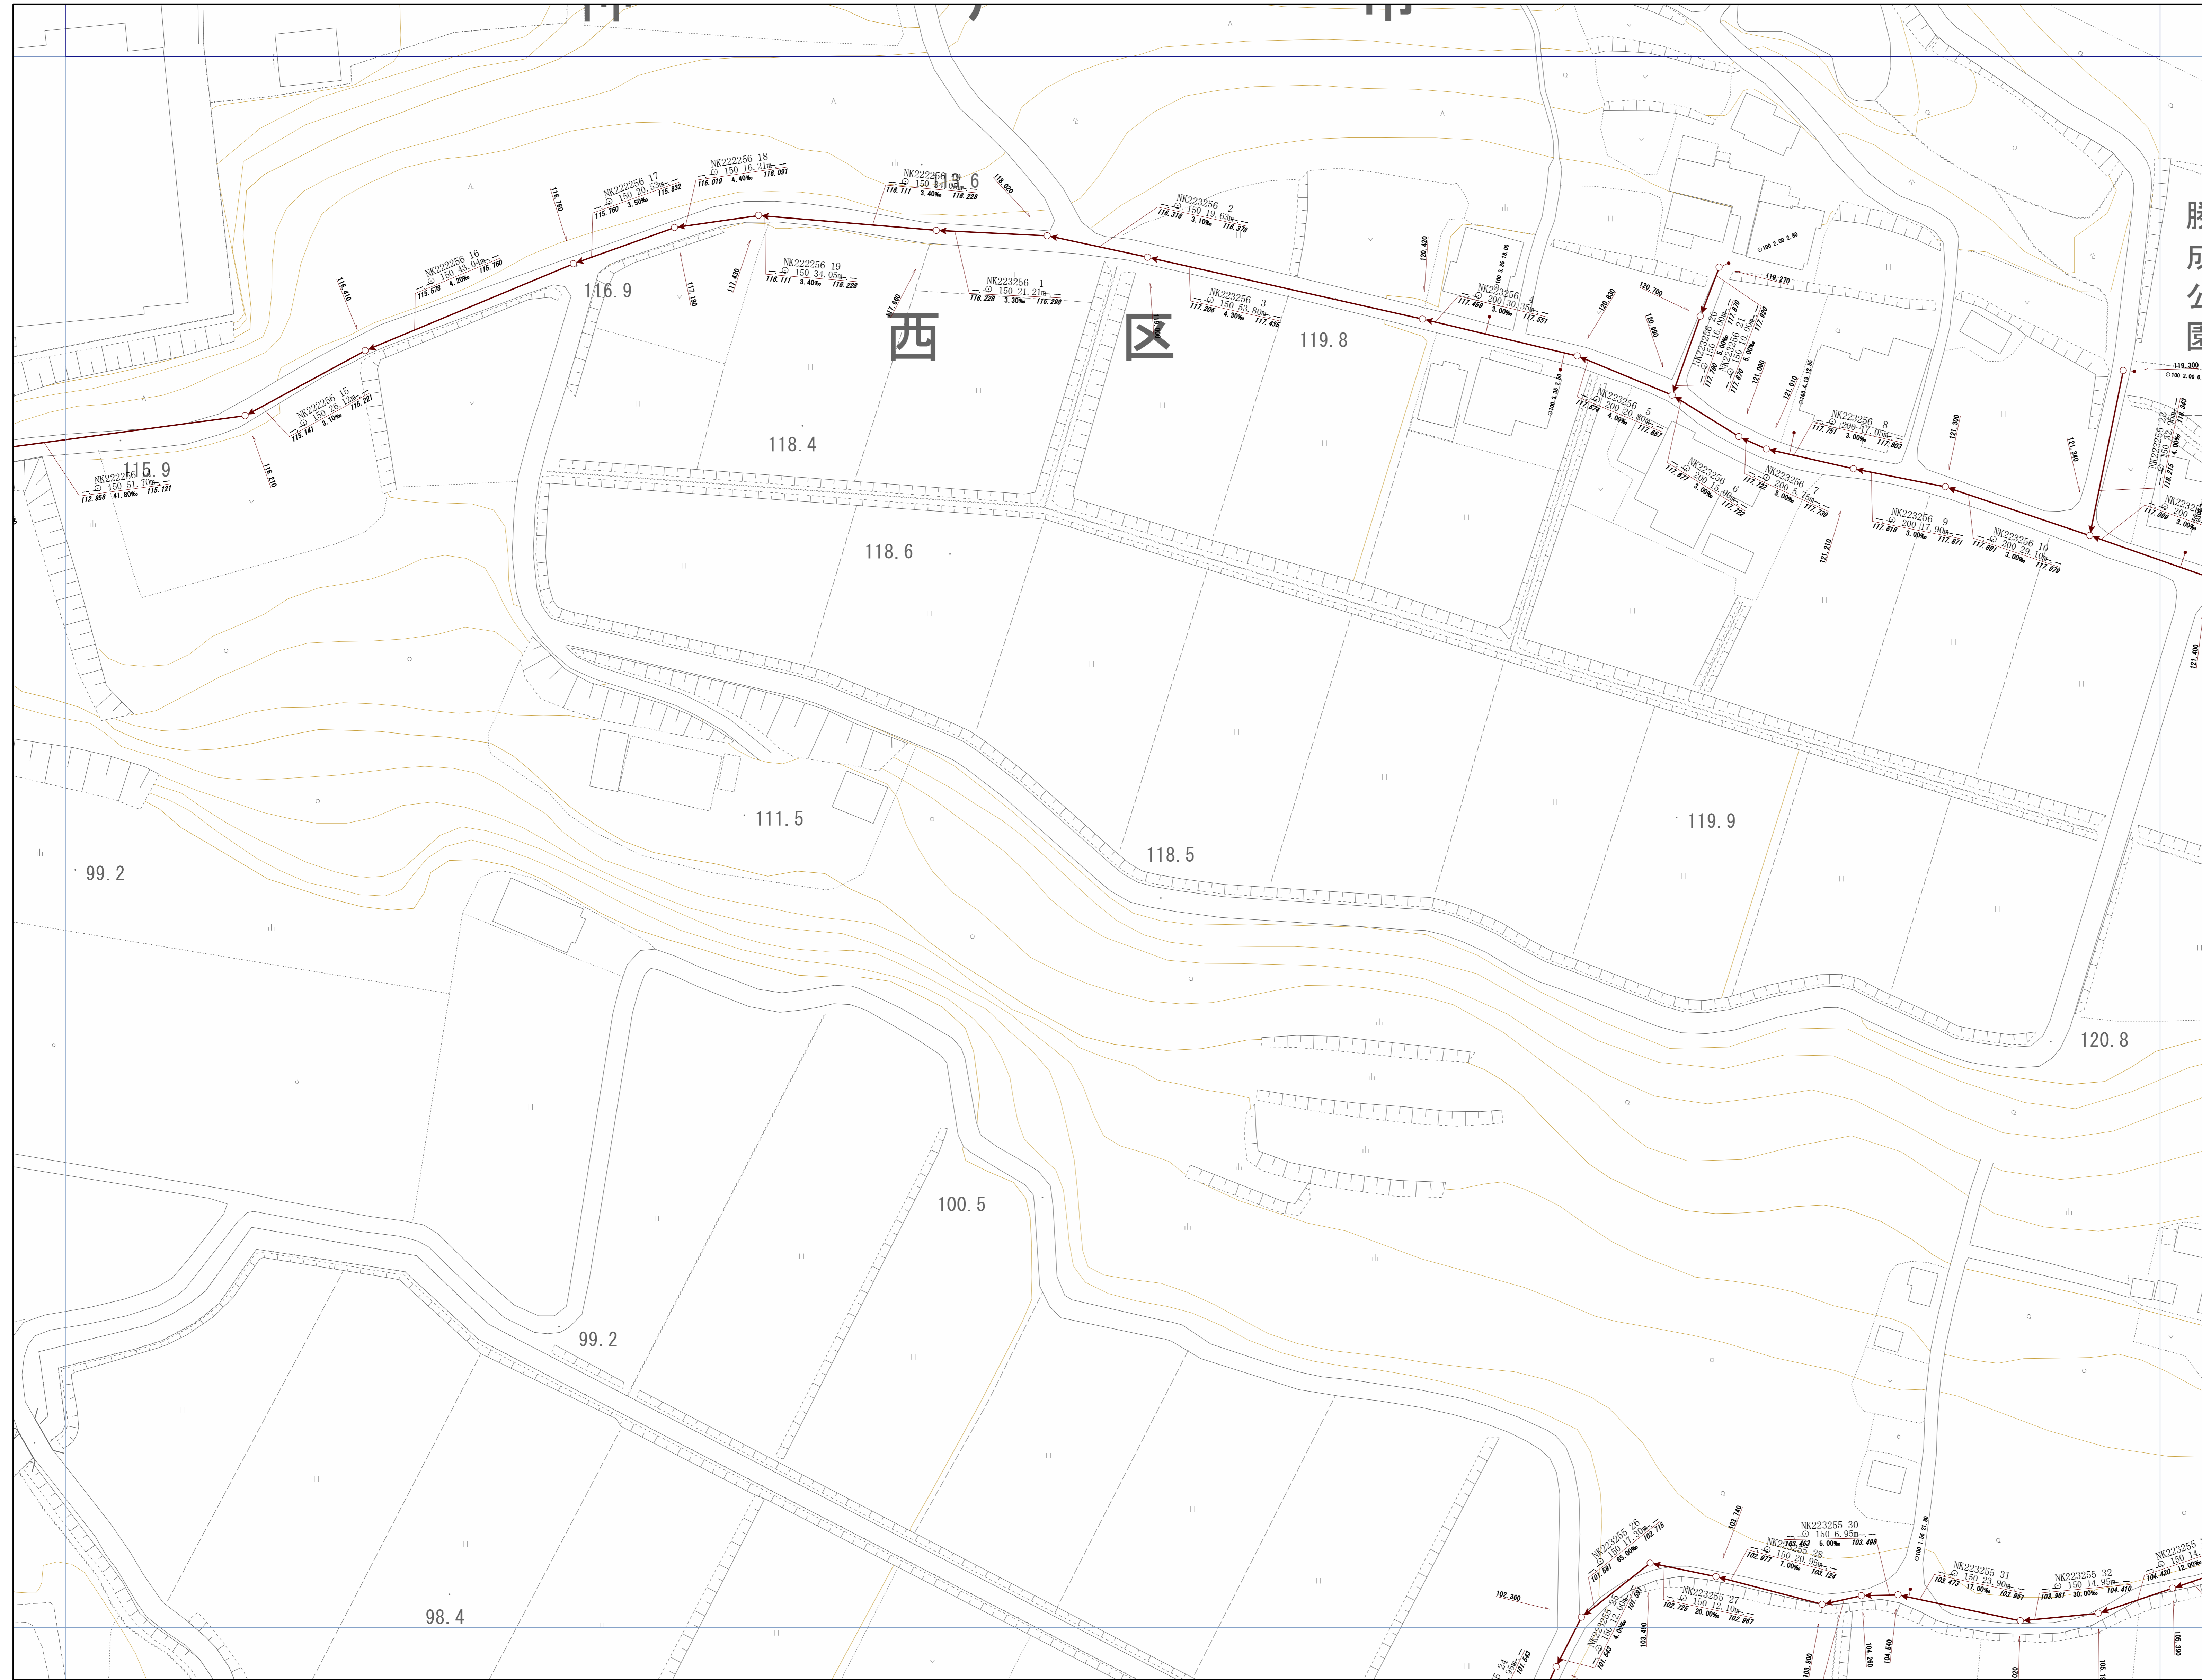
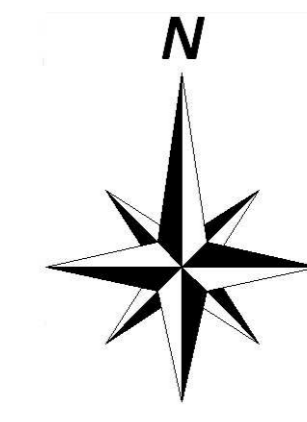


神戸市建設局下水道部

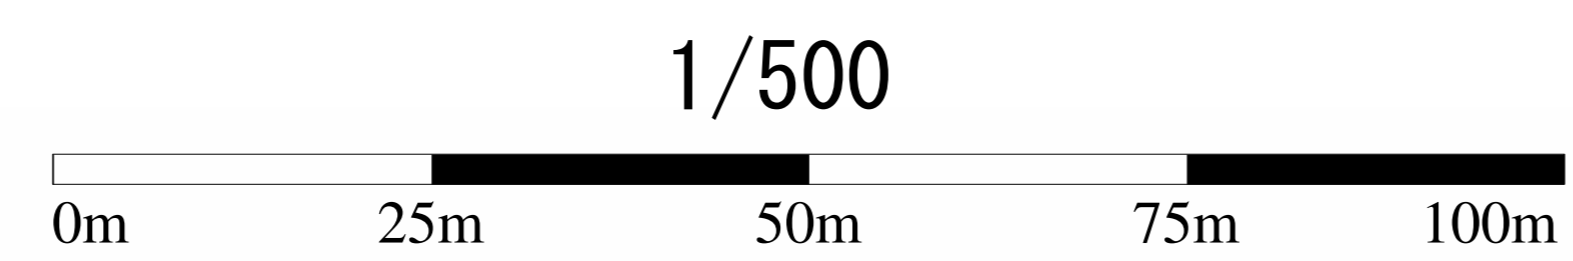


管路施設図

OF5521	OF5522	OF5523
OF5531	OF5532	OF5533
OF5541	OF5542	OF5543

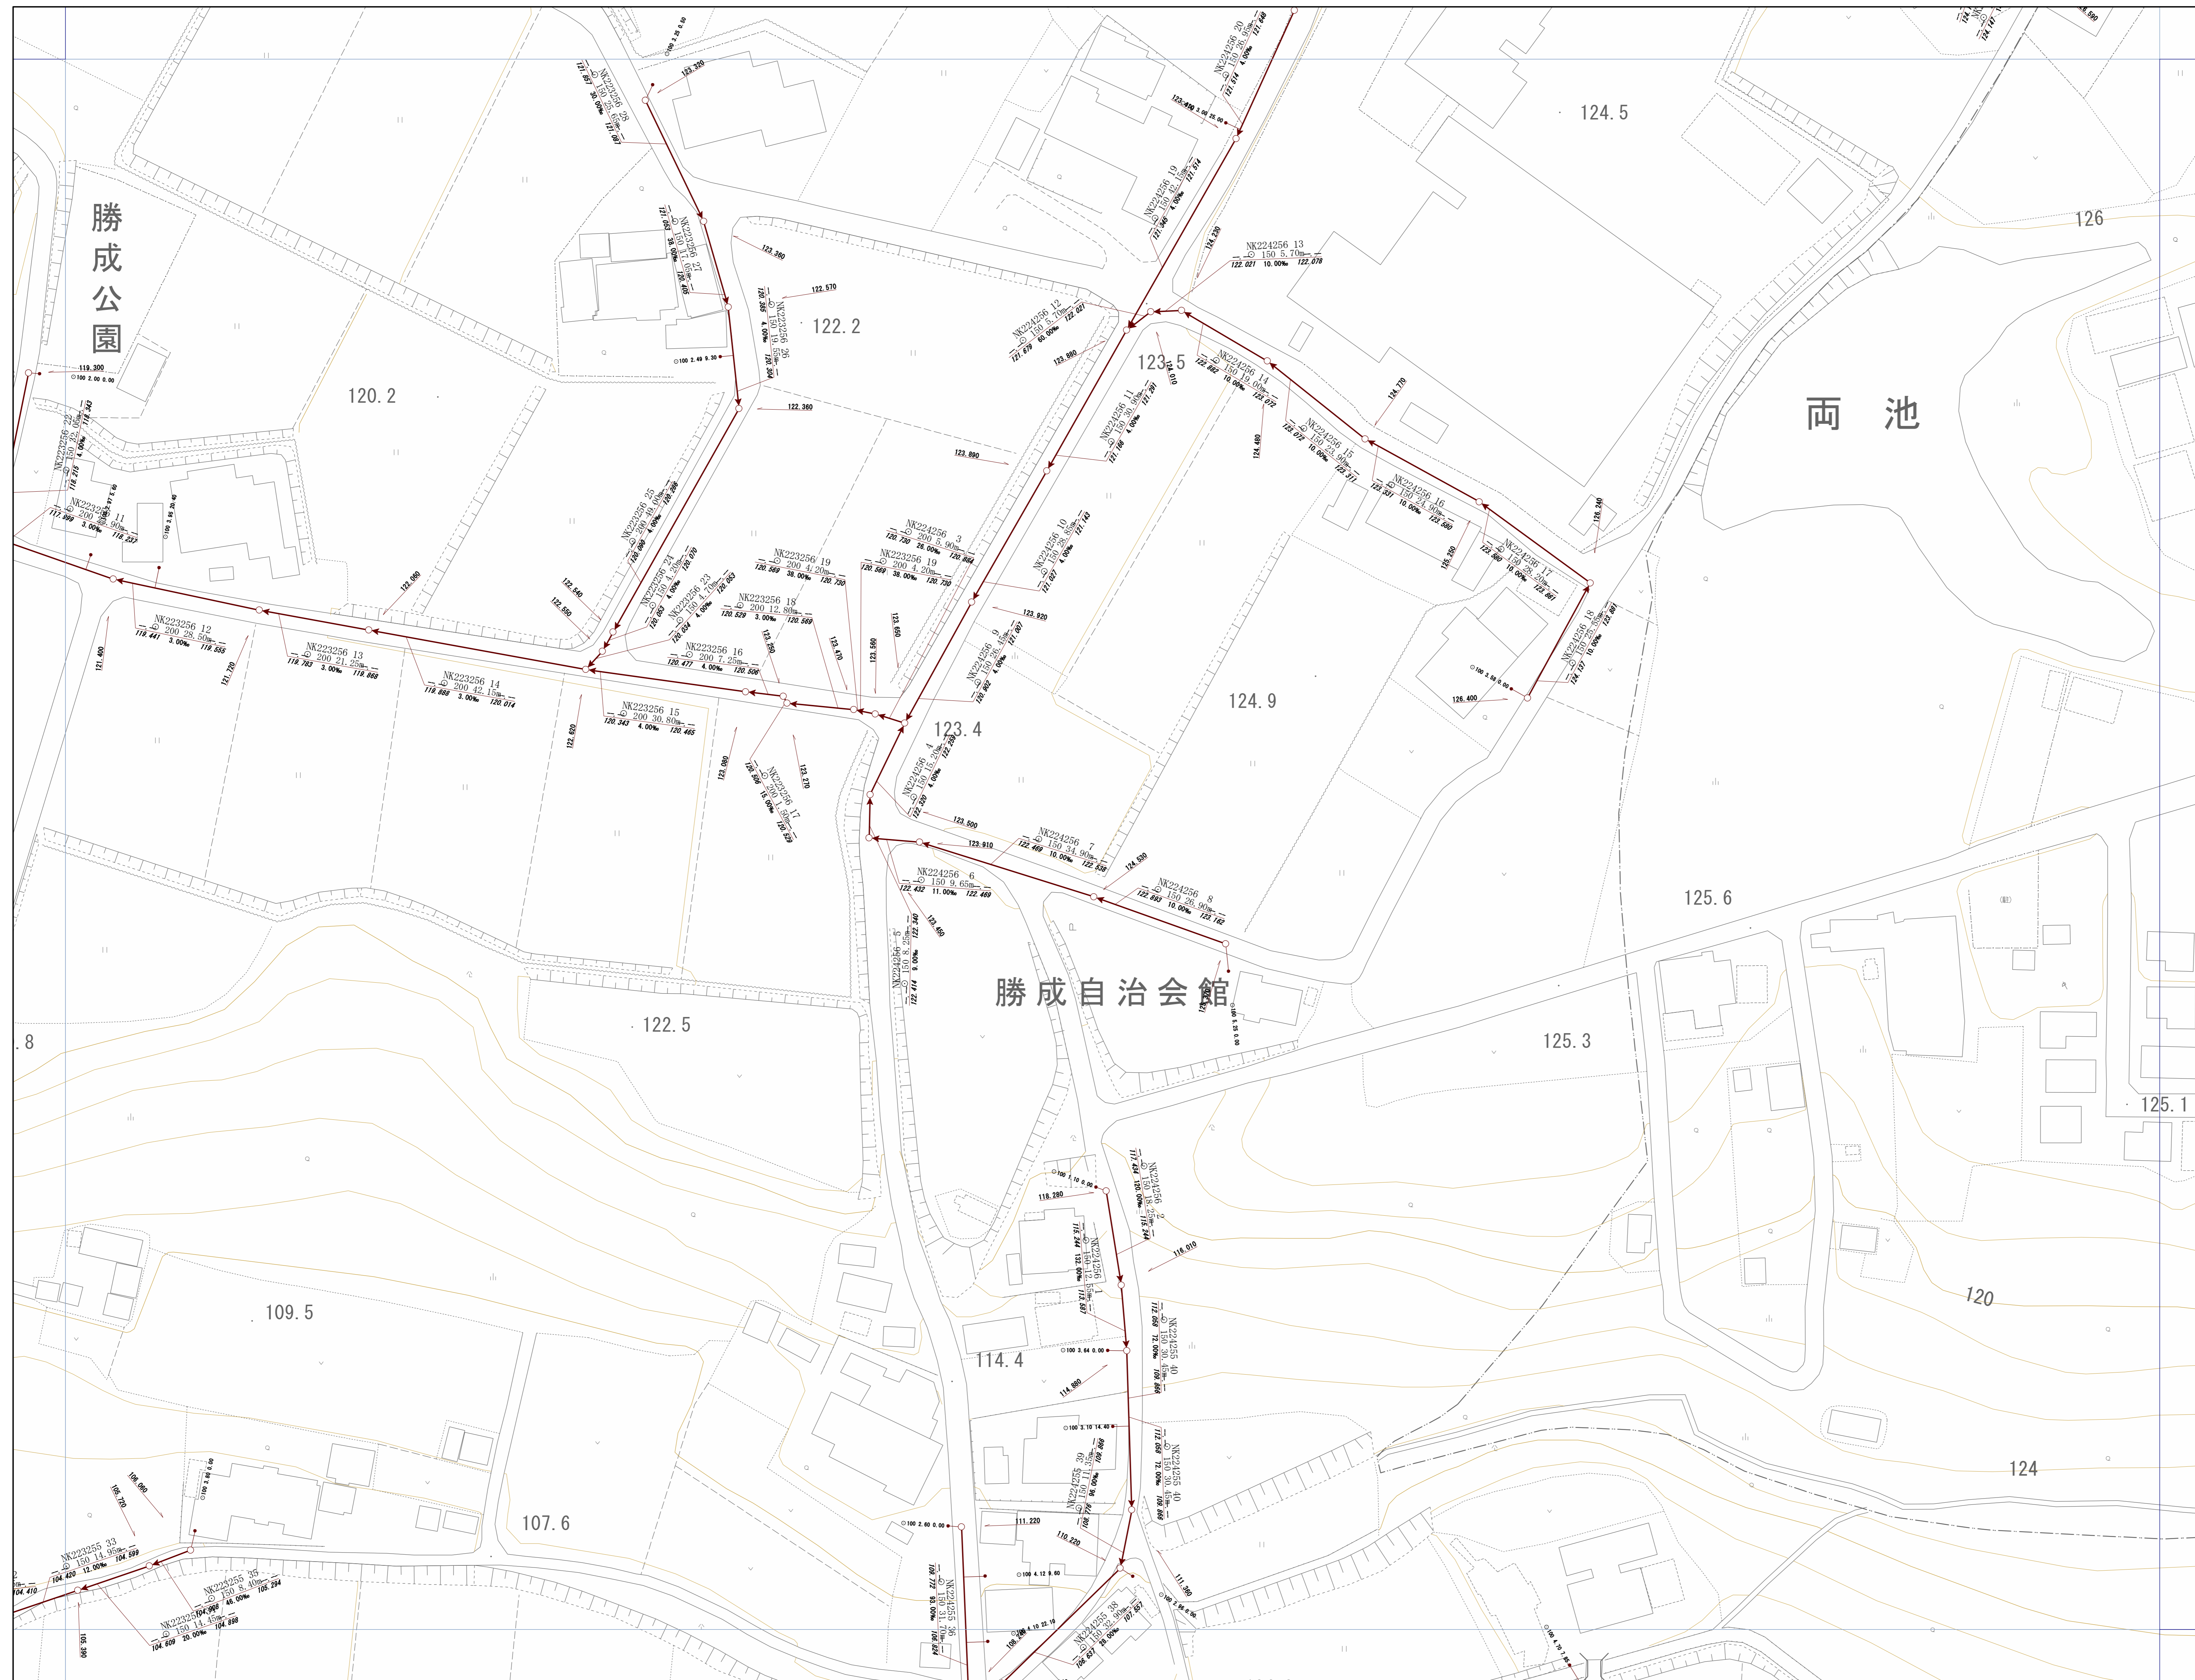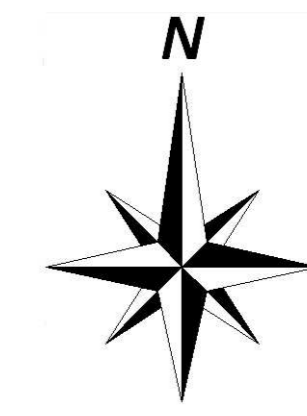



神戸市建設局
下水道部

1/500

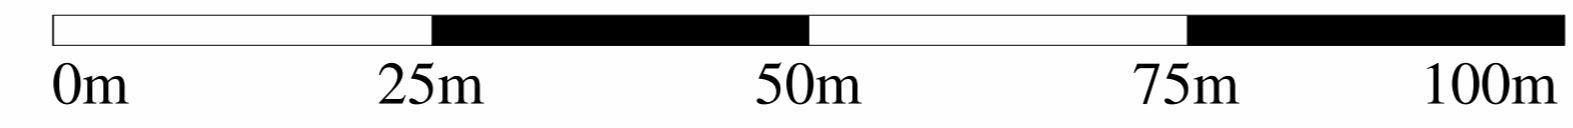


管路施設図

OF5439	OF5530	OF5531
OF5449	OF5540	OF5541
OF5459	OF5550	OF5551

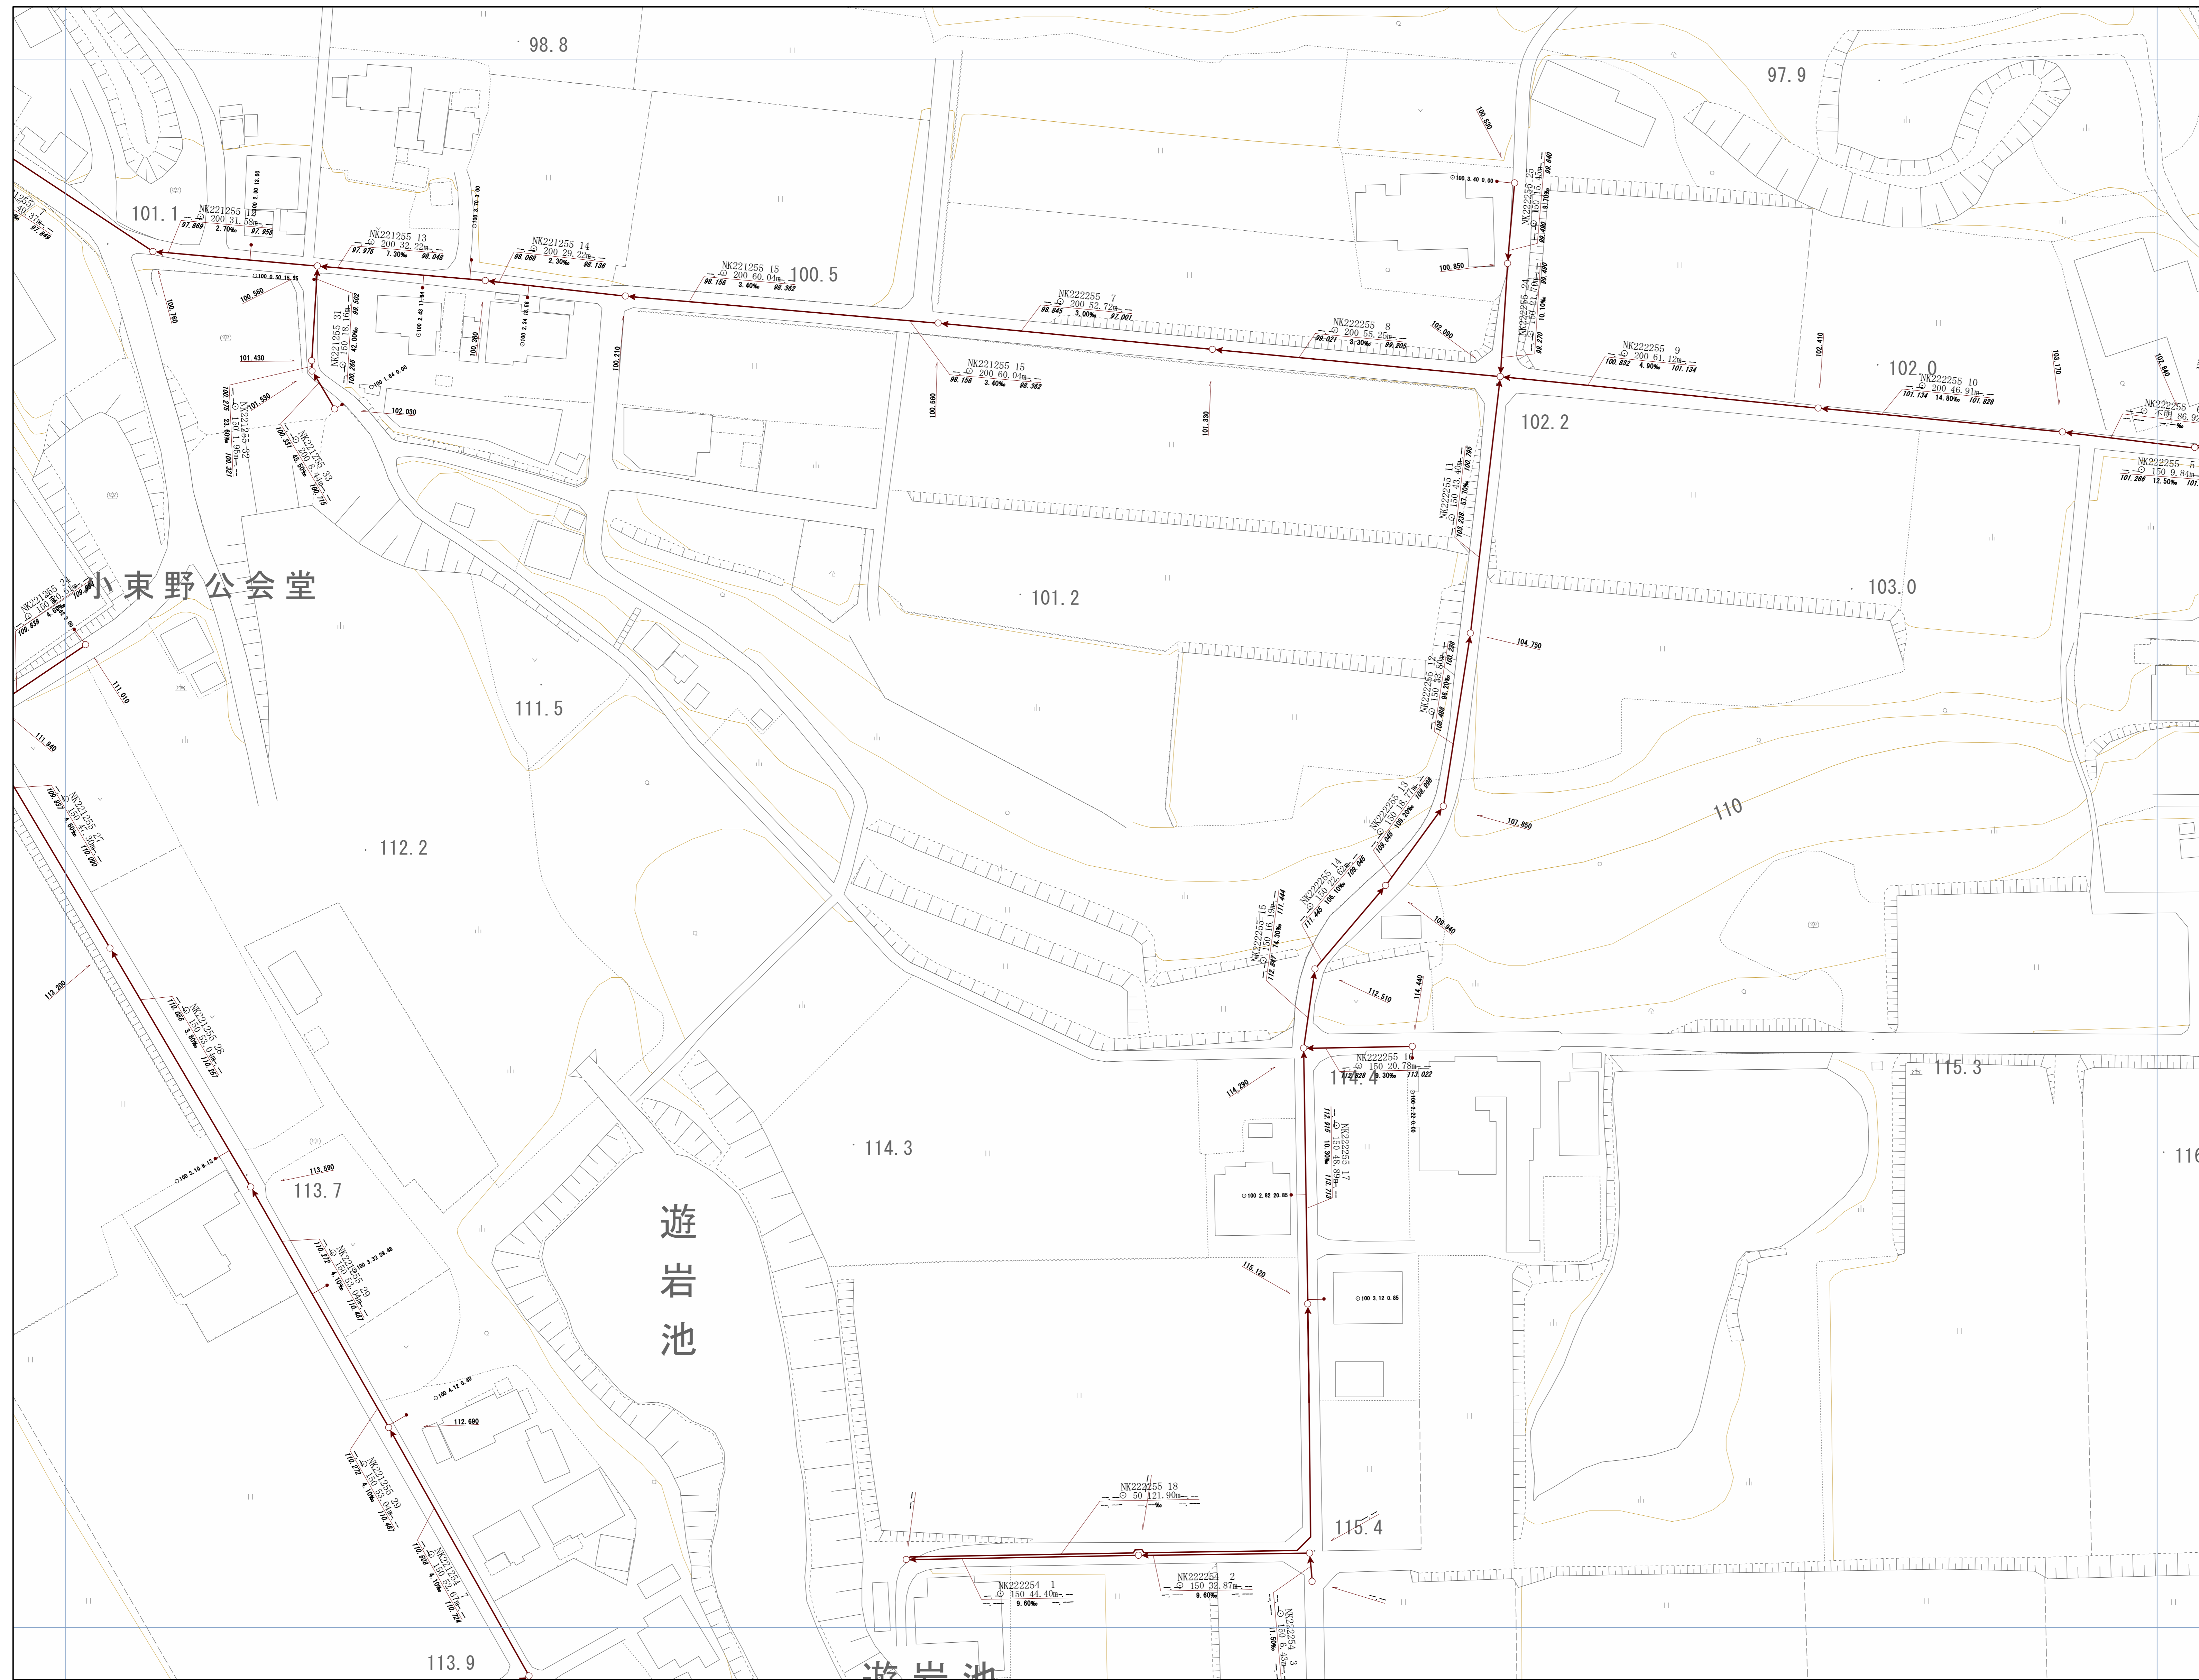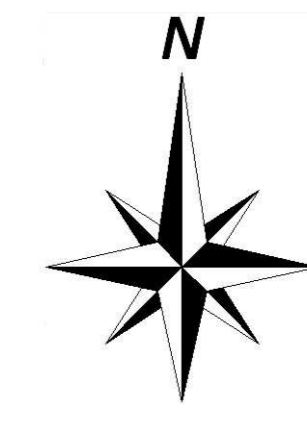


神戸市建設局下水道部

1/500

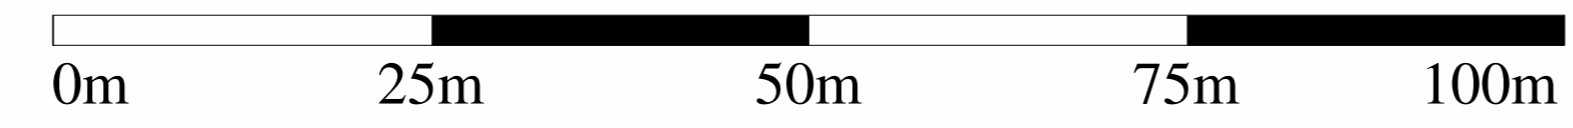


管路施設図

OF5530	OF5531	OF5532
OF5540	OF5541	OF5542
OF5550	OF5551	OF5552

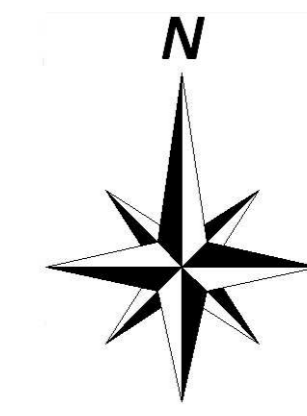


神戸市建設局
下水道部

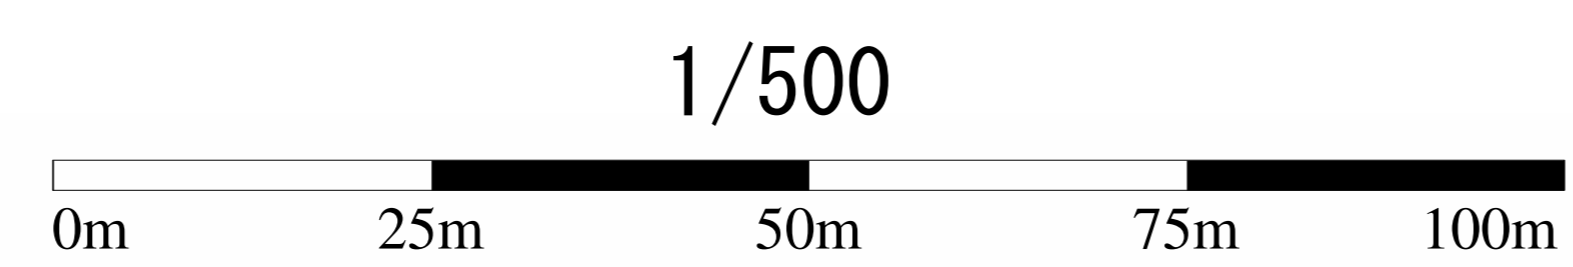


管路施設図

OF5531	OF5532	OF5533
OF5541	OF5542	OF5543
OF5551	OF5552	OF5553


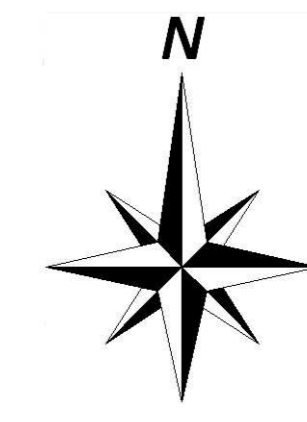


神戸市建設局
下水道部

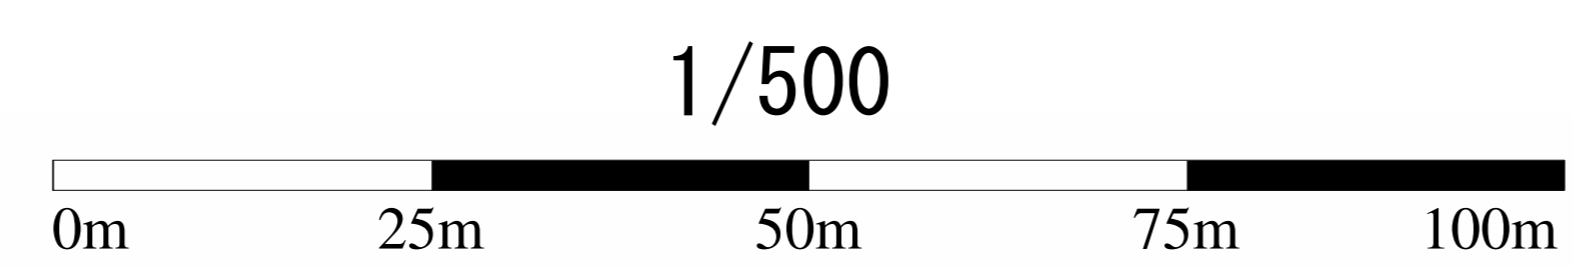


管路施設図

OF5449	OF5540	OF5541
OF5459	OF5550	OF5551
OF5469	OF5560	OF5561

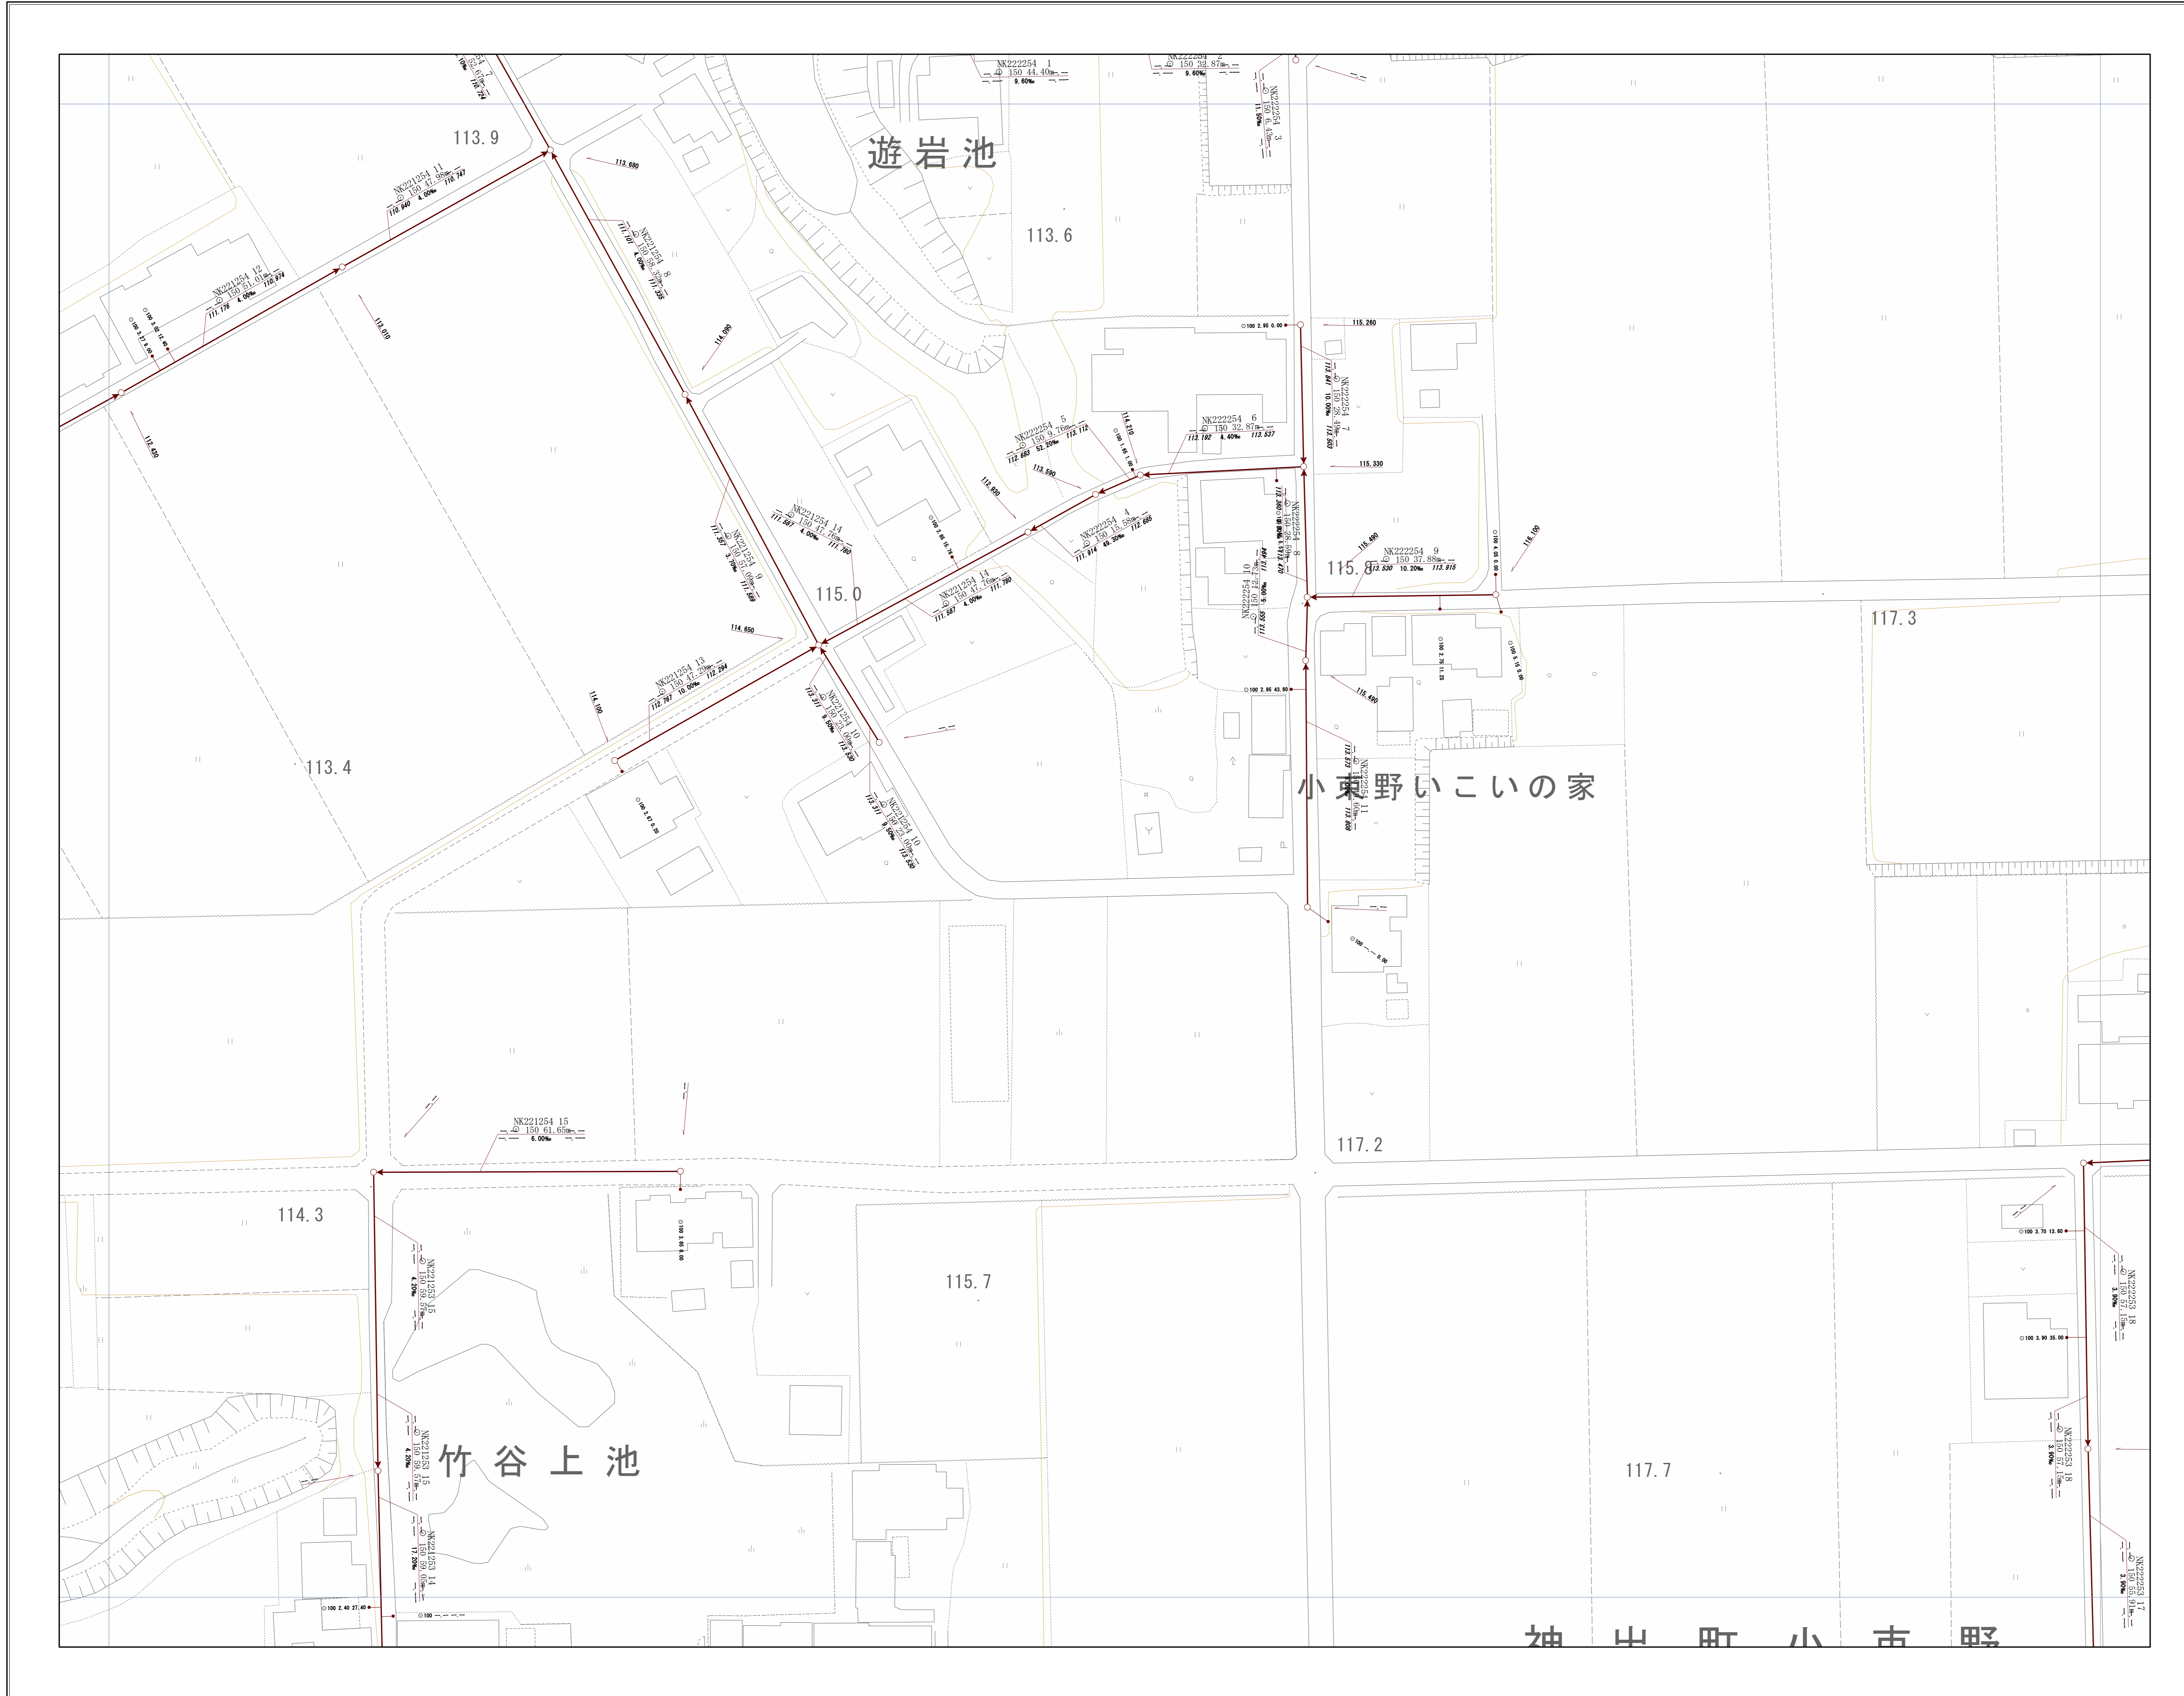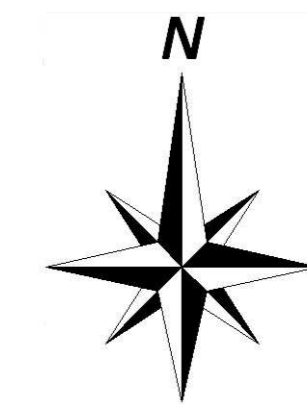



神戸市建設局下水道部

1/500

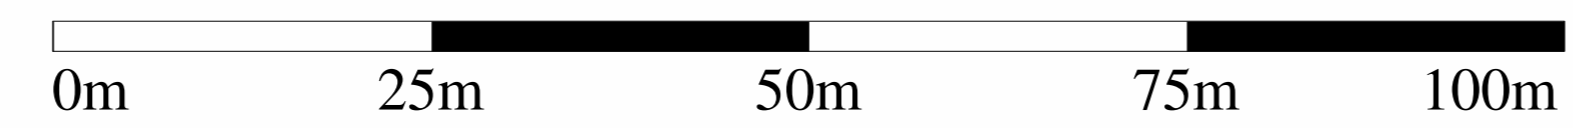


管路施設図

OF5540	OF5541	OF5542
OF5550	OF5551	OF5552
OF5560	OF5561	OF5562

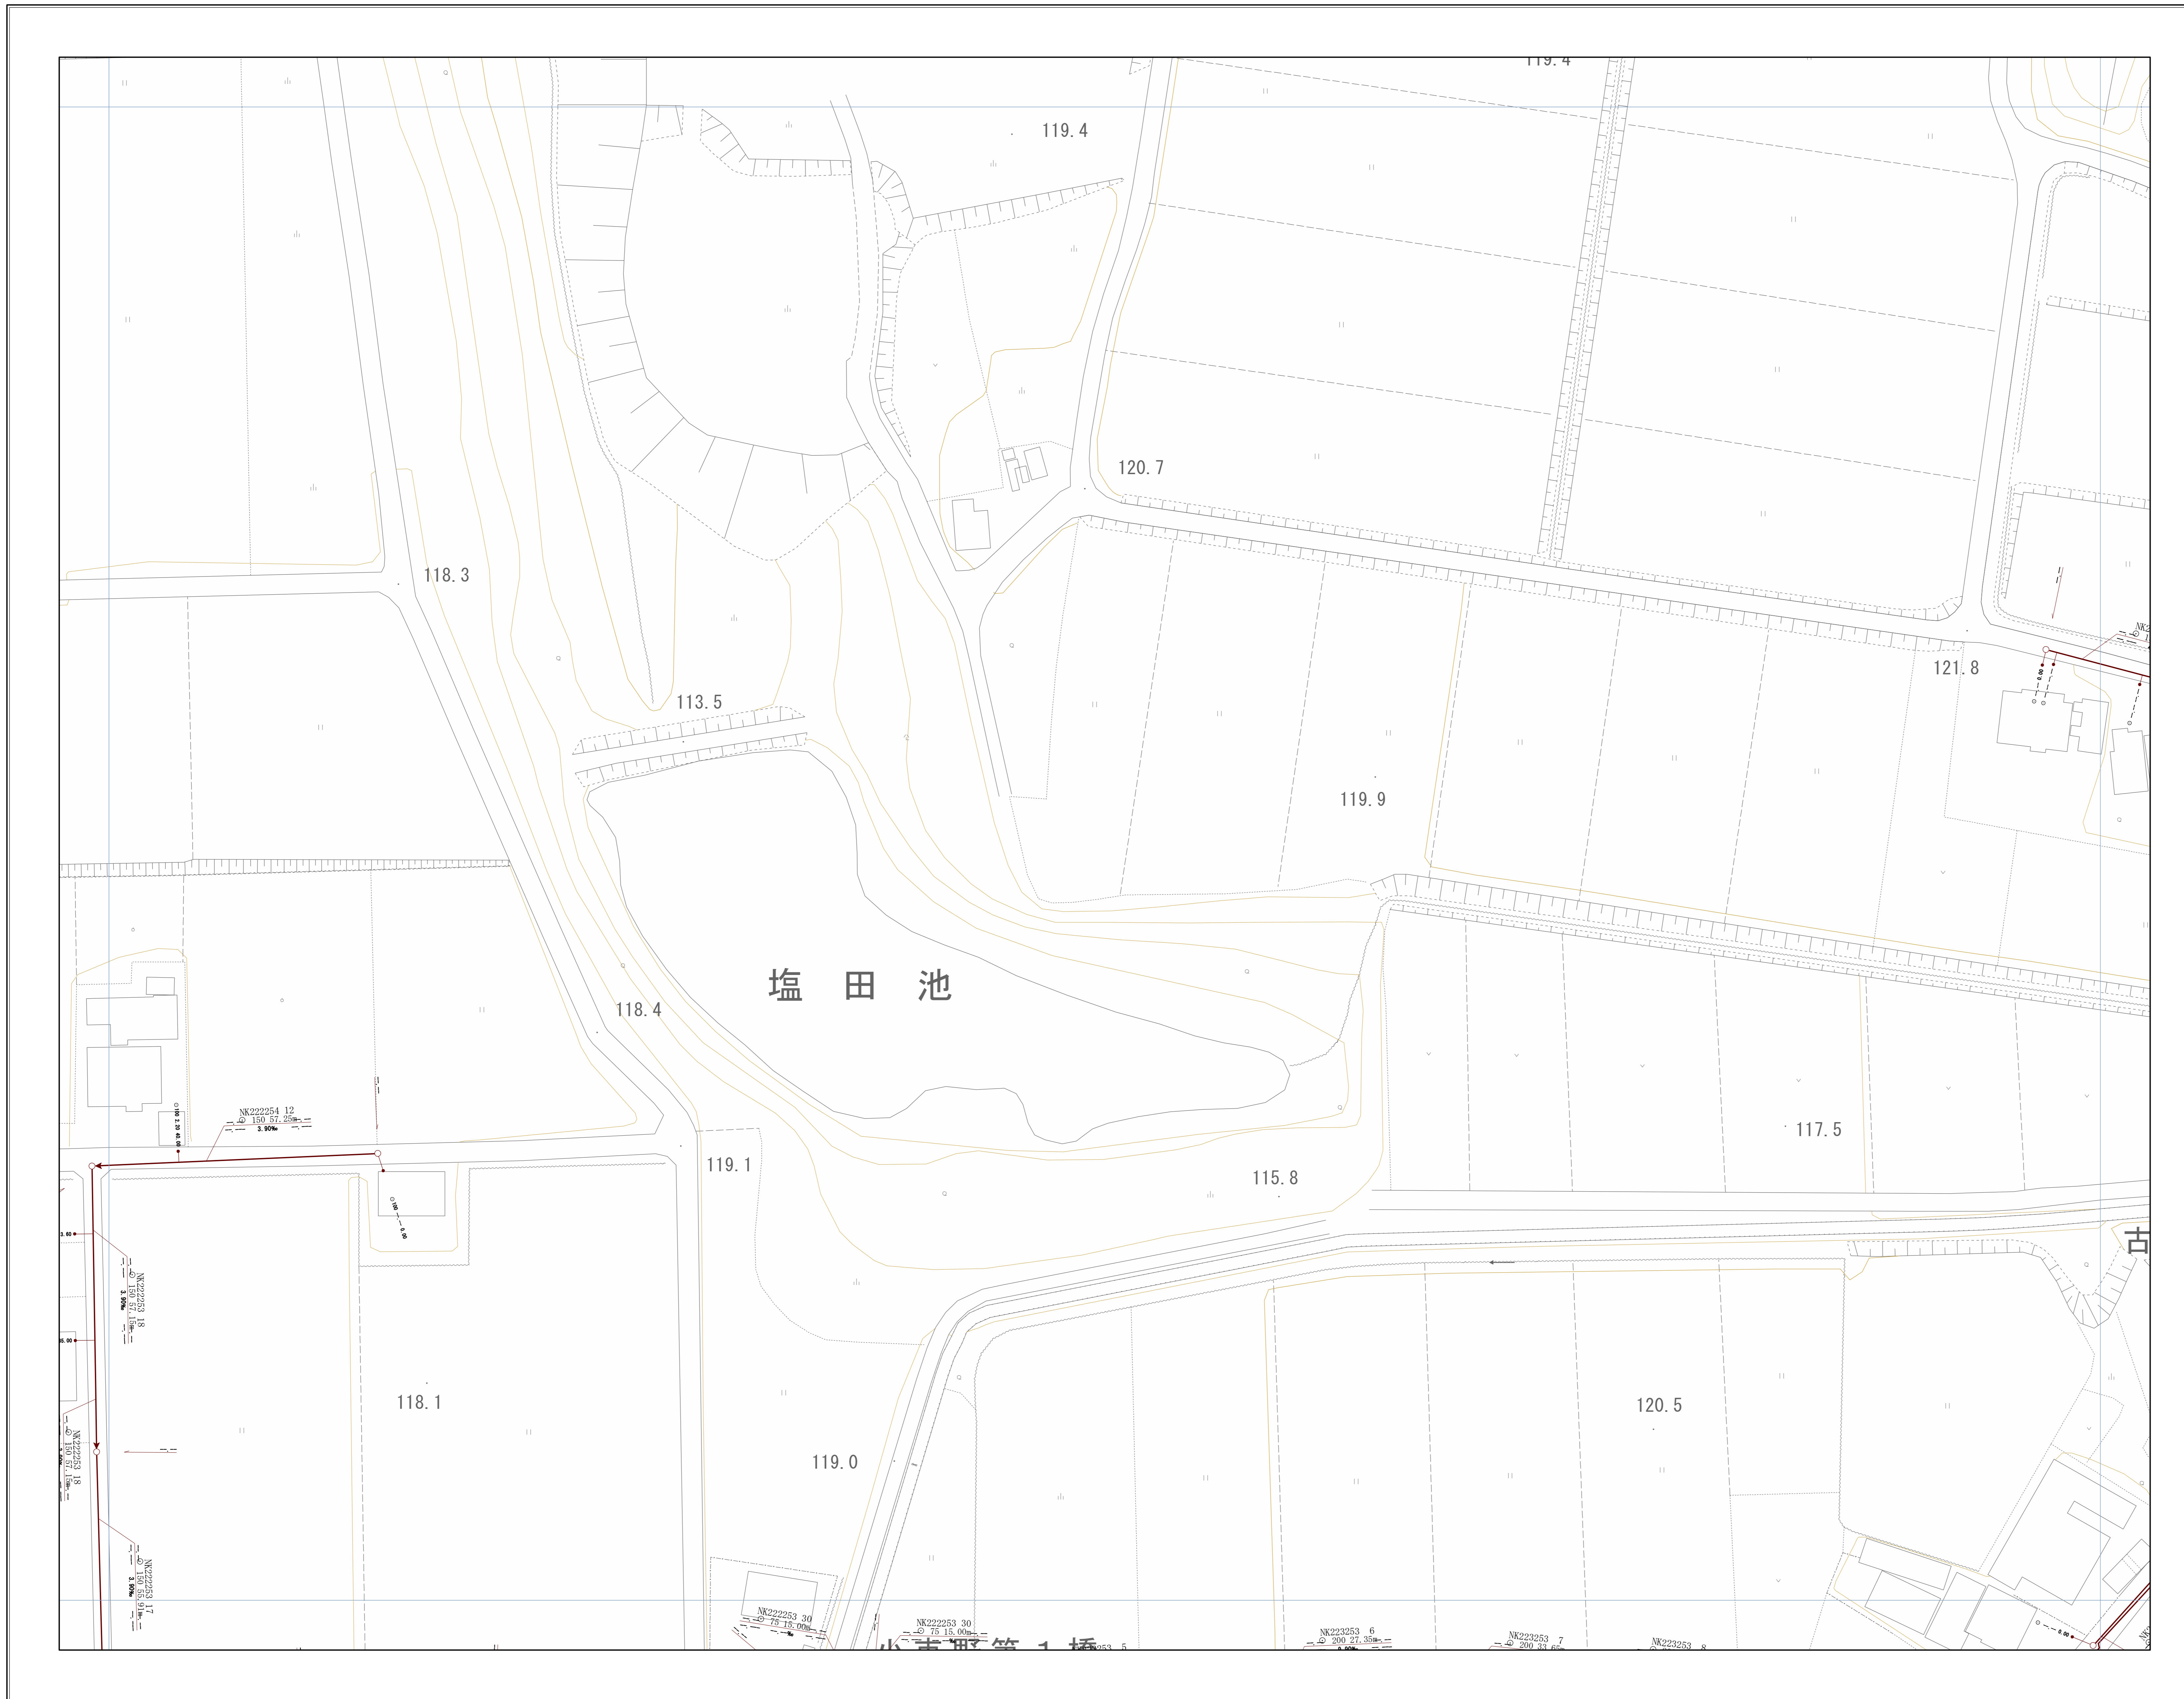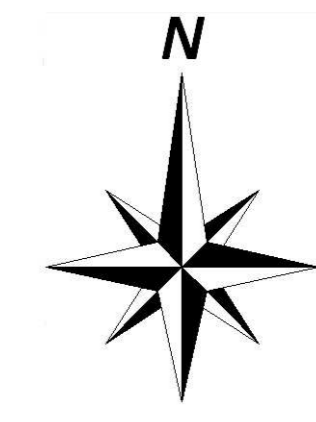


神戸市建設局
下水道部

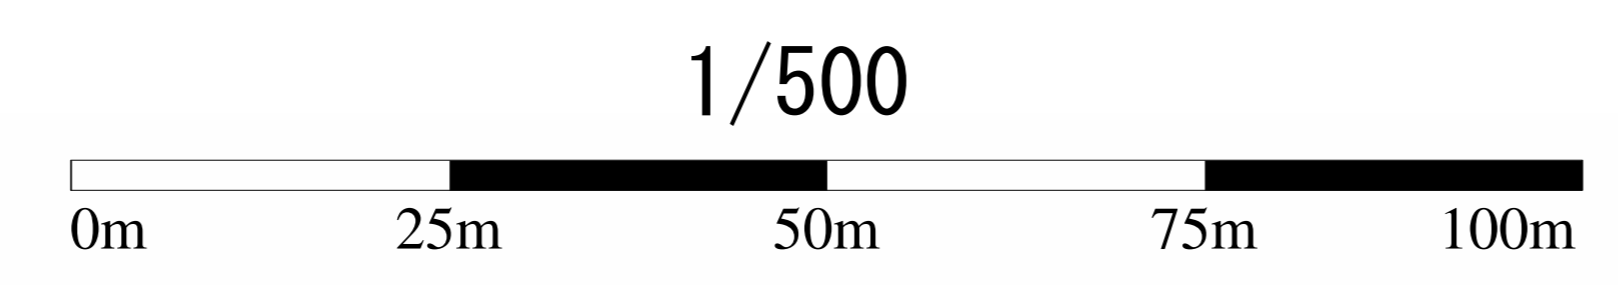


管路施設図

OF5541	OF5542	OF5543
OF5551	OF5552	OF5553
OF5561	OF5562	OF5563

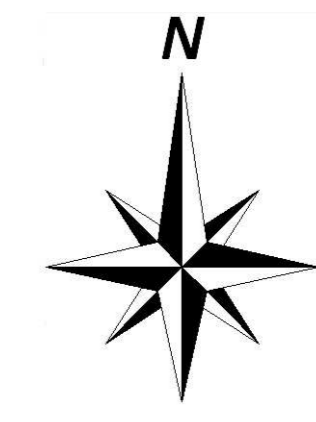


神戸市建設局
下水道部

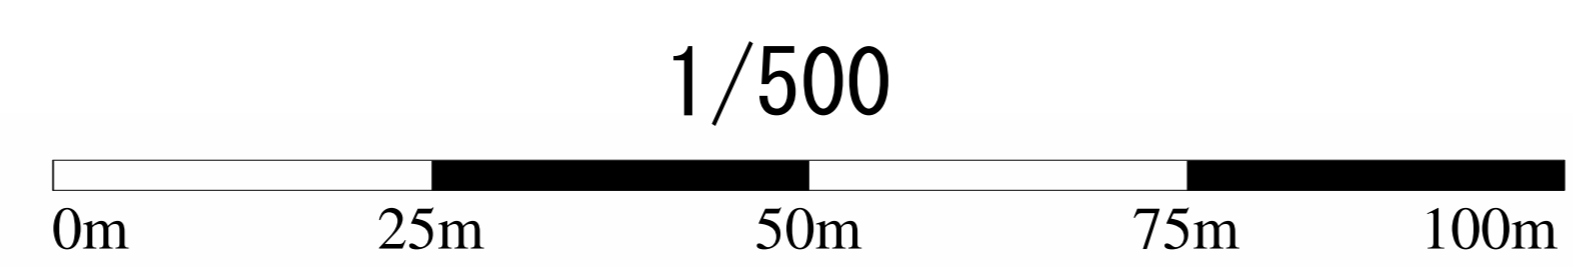


管路施設図

OF5542	OF5543	OF5544
OF5552	OF5553	OF5554
OF5562	OF5563	OF5564

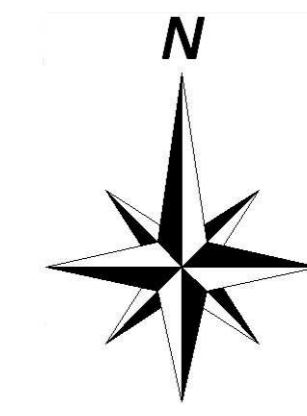

神戸市建設局
下水道部


1/500

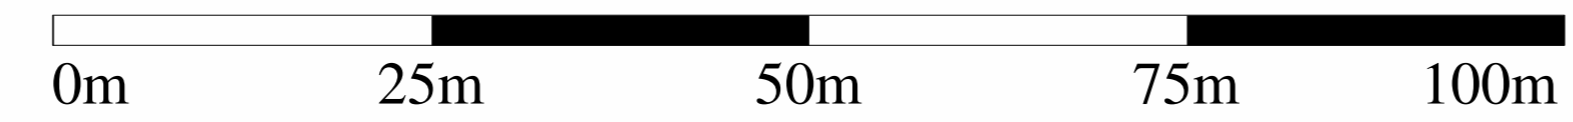

管路施設図


神出町小東野

OF5459	OF5550	OF5551
OF5469	OF5560	OF5561
OF5479	OF5570	OF5571

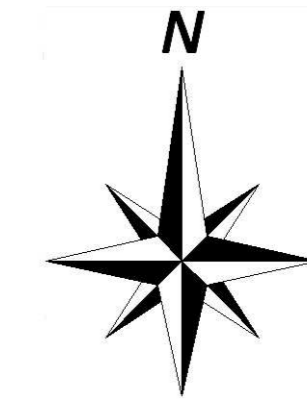


神戸市建設局下水道部


1/500

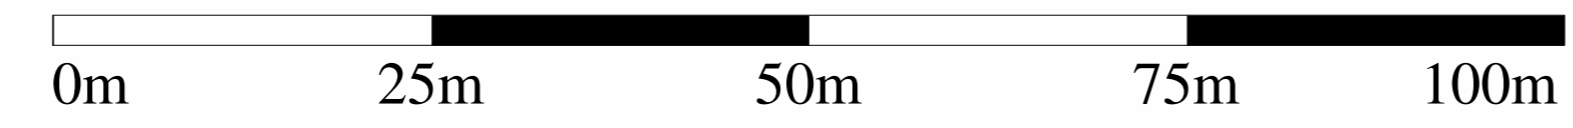


管路施設図

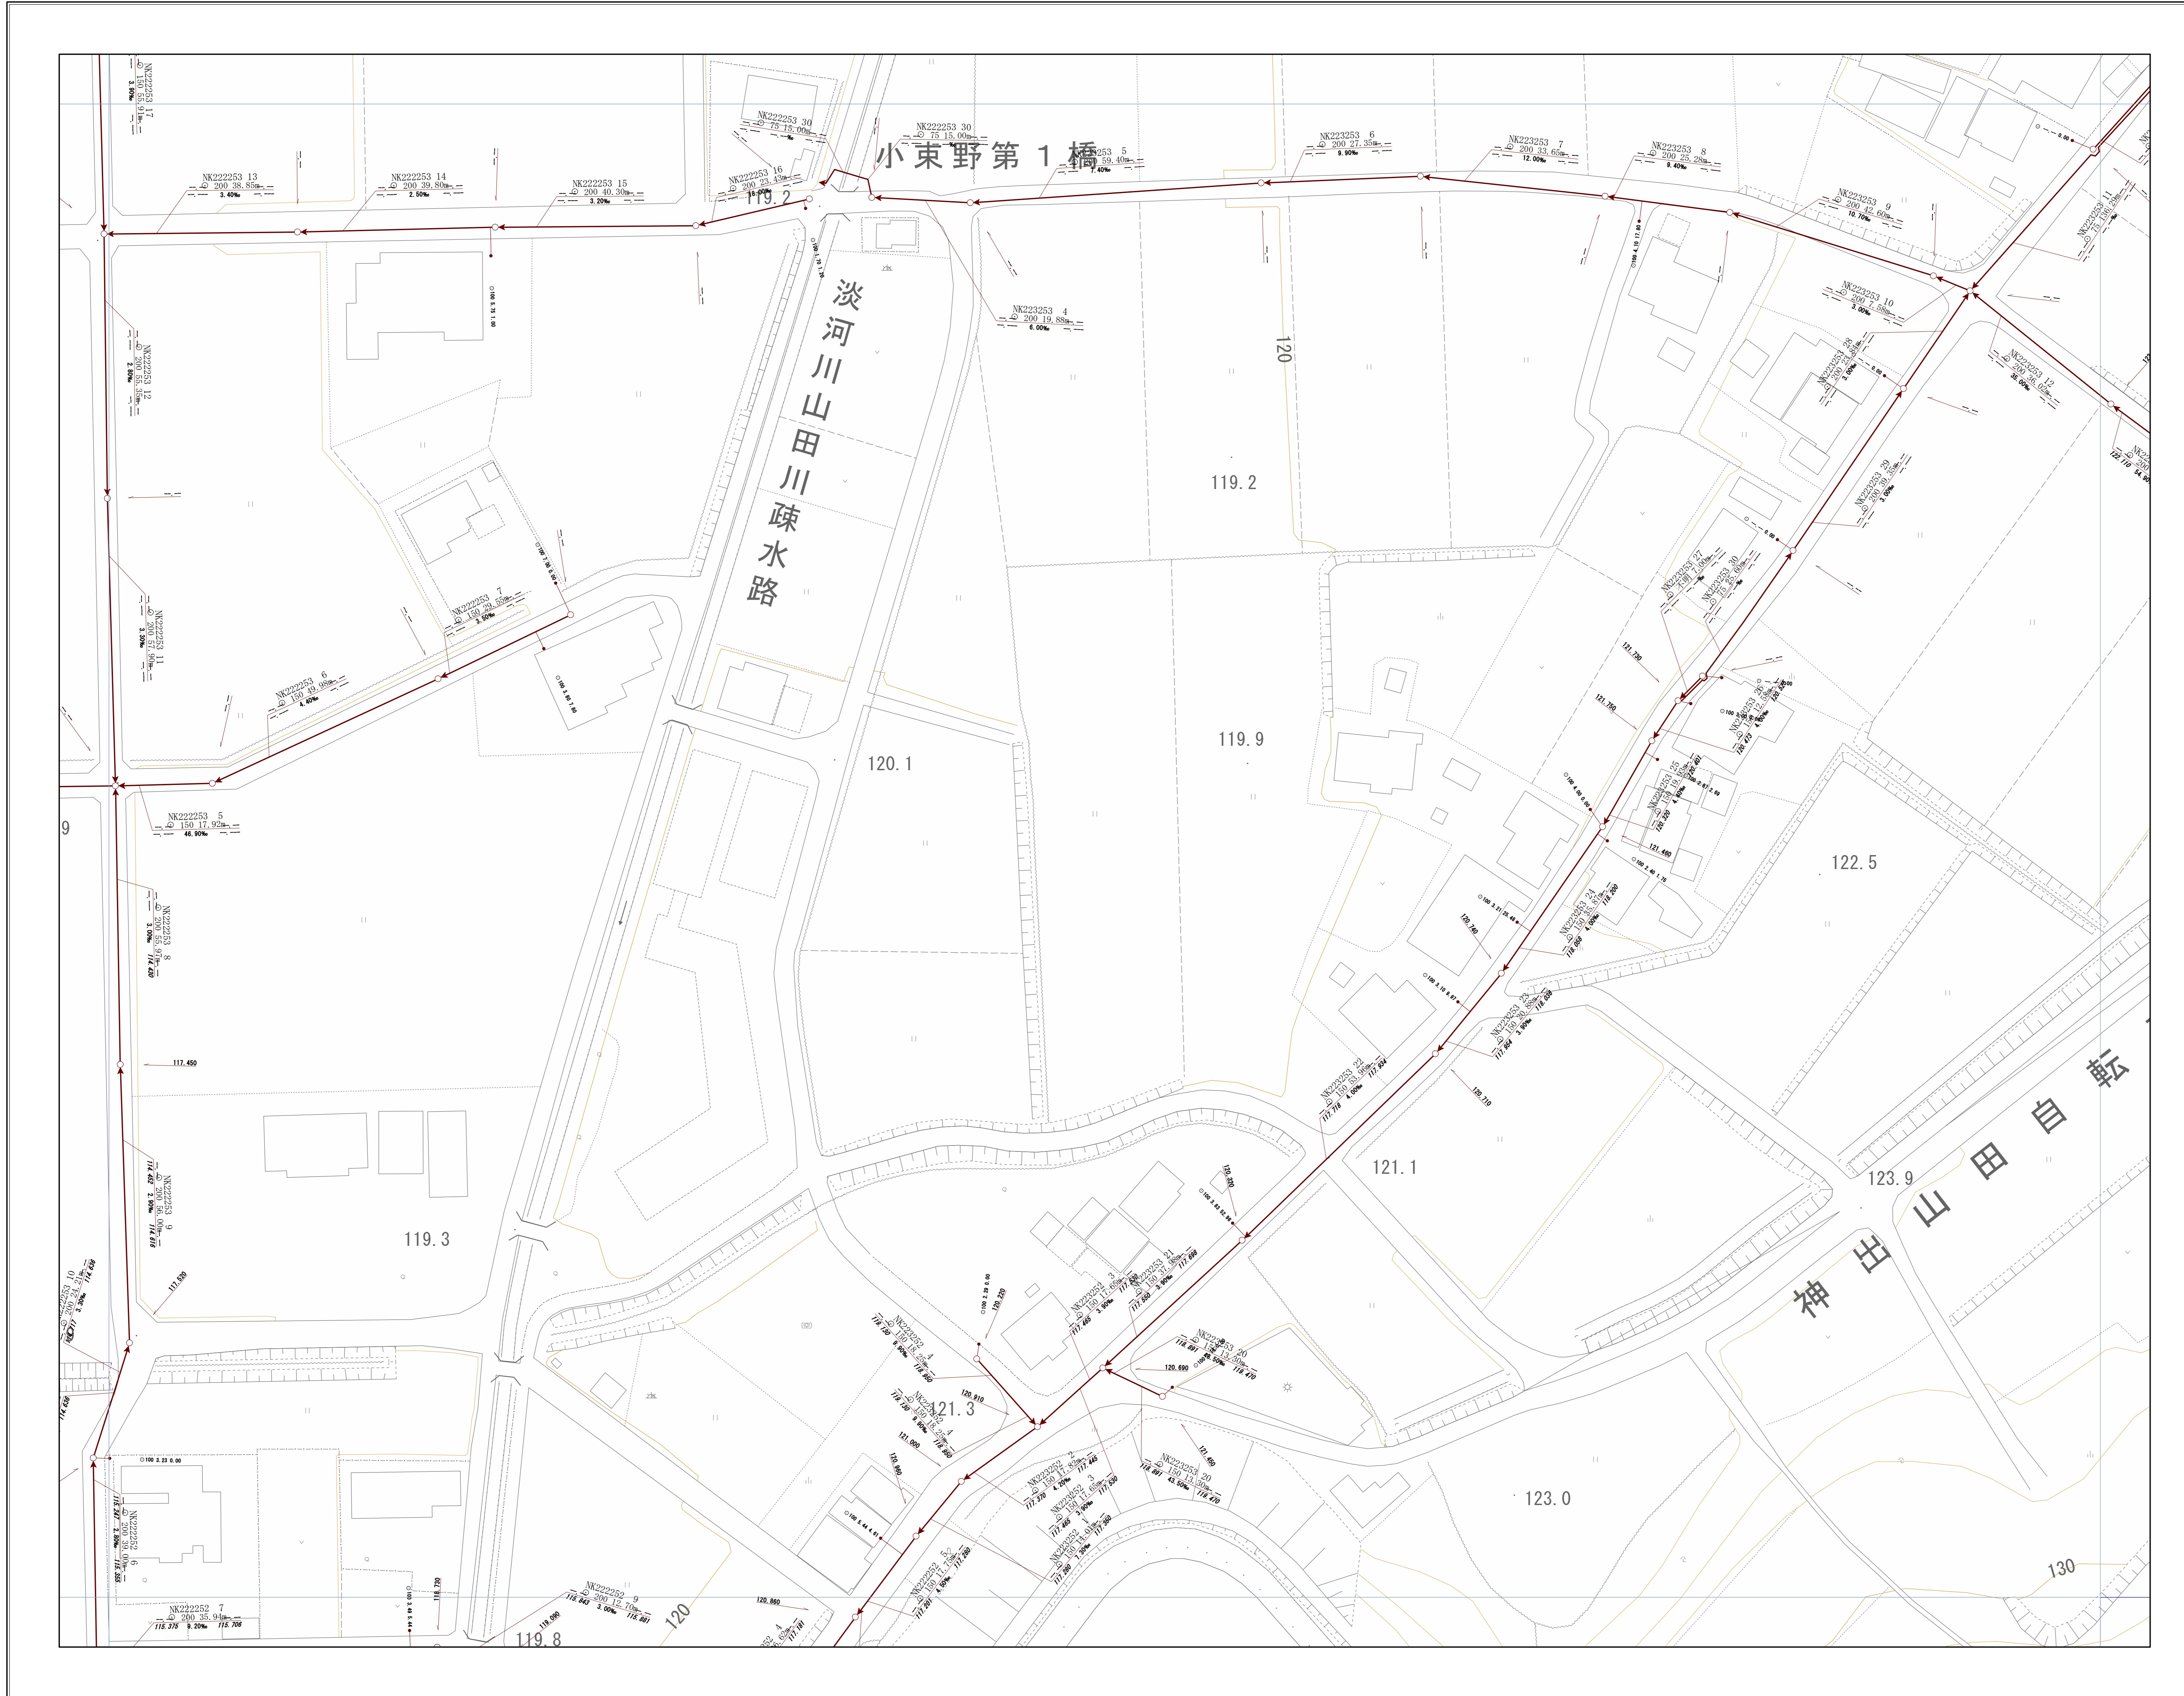

OF5550	OF5551	OF5552
OF5560	OF5561	OF5562
OF5570	OF5571	OF5572

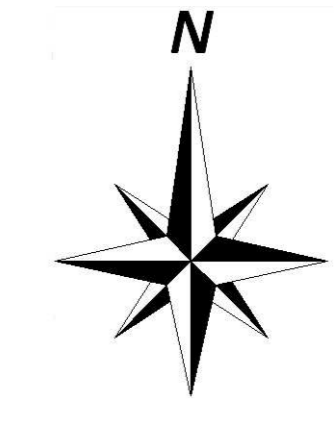


神戸市建設局下水道部

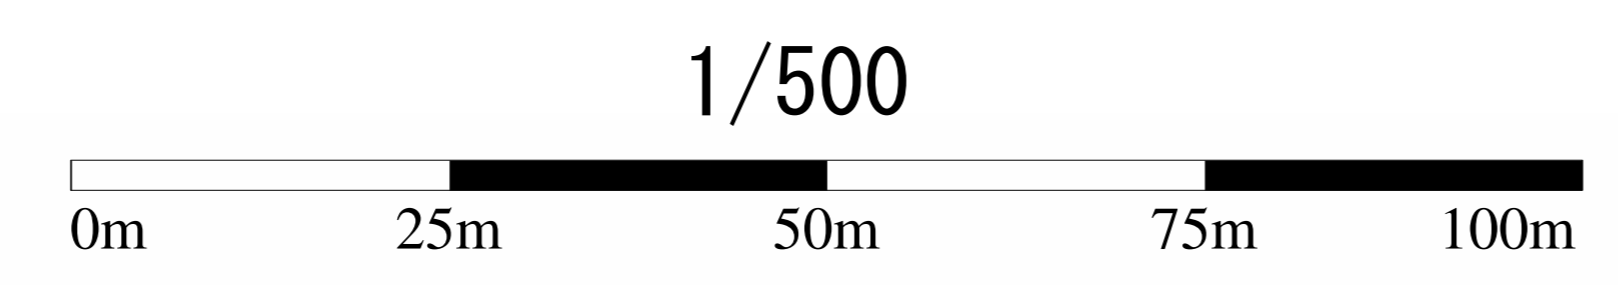


管路施設図

OF5551	OF5552	OF5553
OF5561	OF5562	OF5563
OF5571	OF5572	OF5573


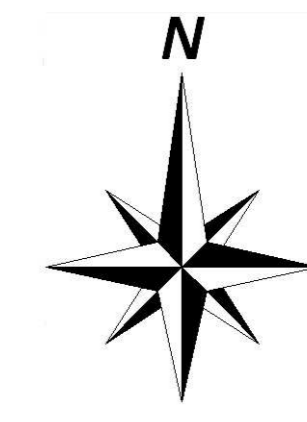


神戸市建設局
下水道部

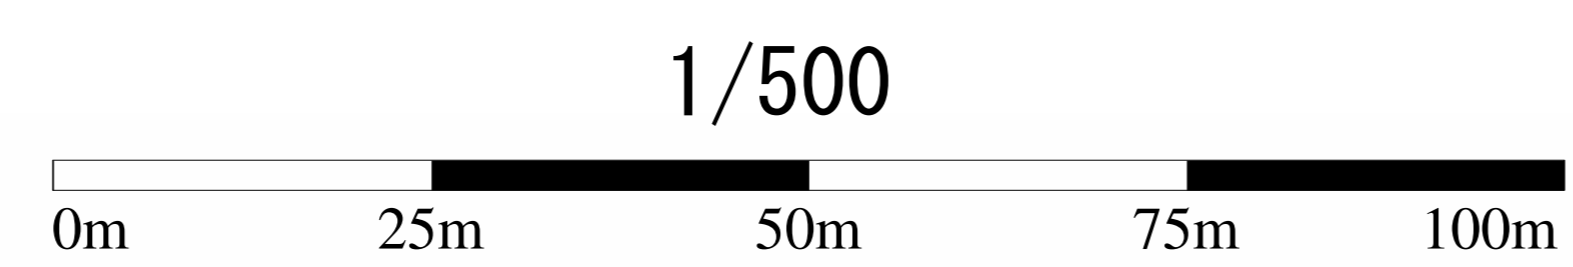


管路施設図

OF5552	OF5553	OF5554
OF5562	OF5563	OF5564
OF5572	OF5573	OF5574

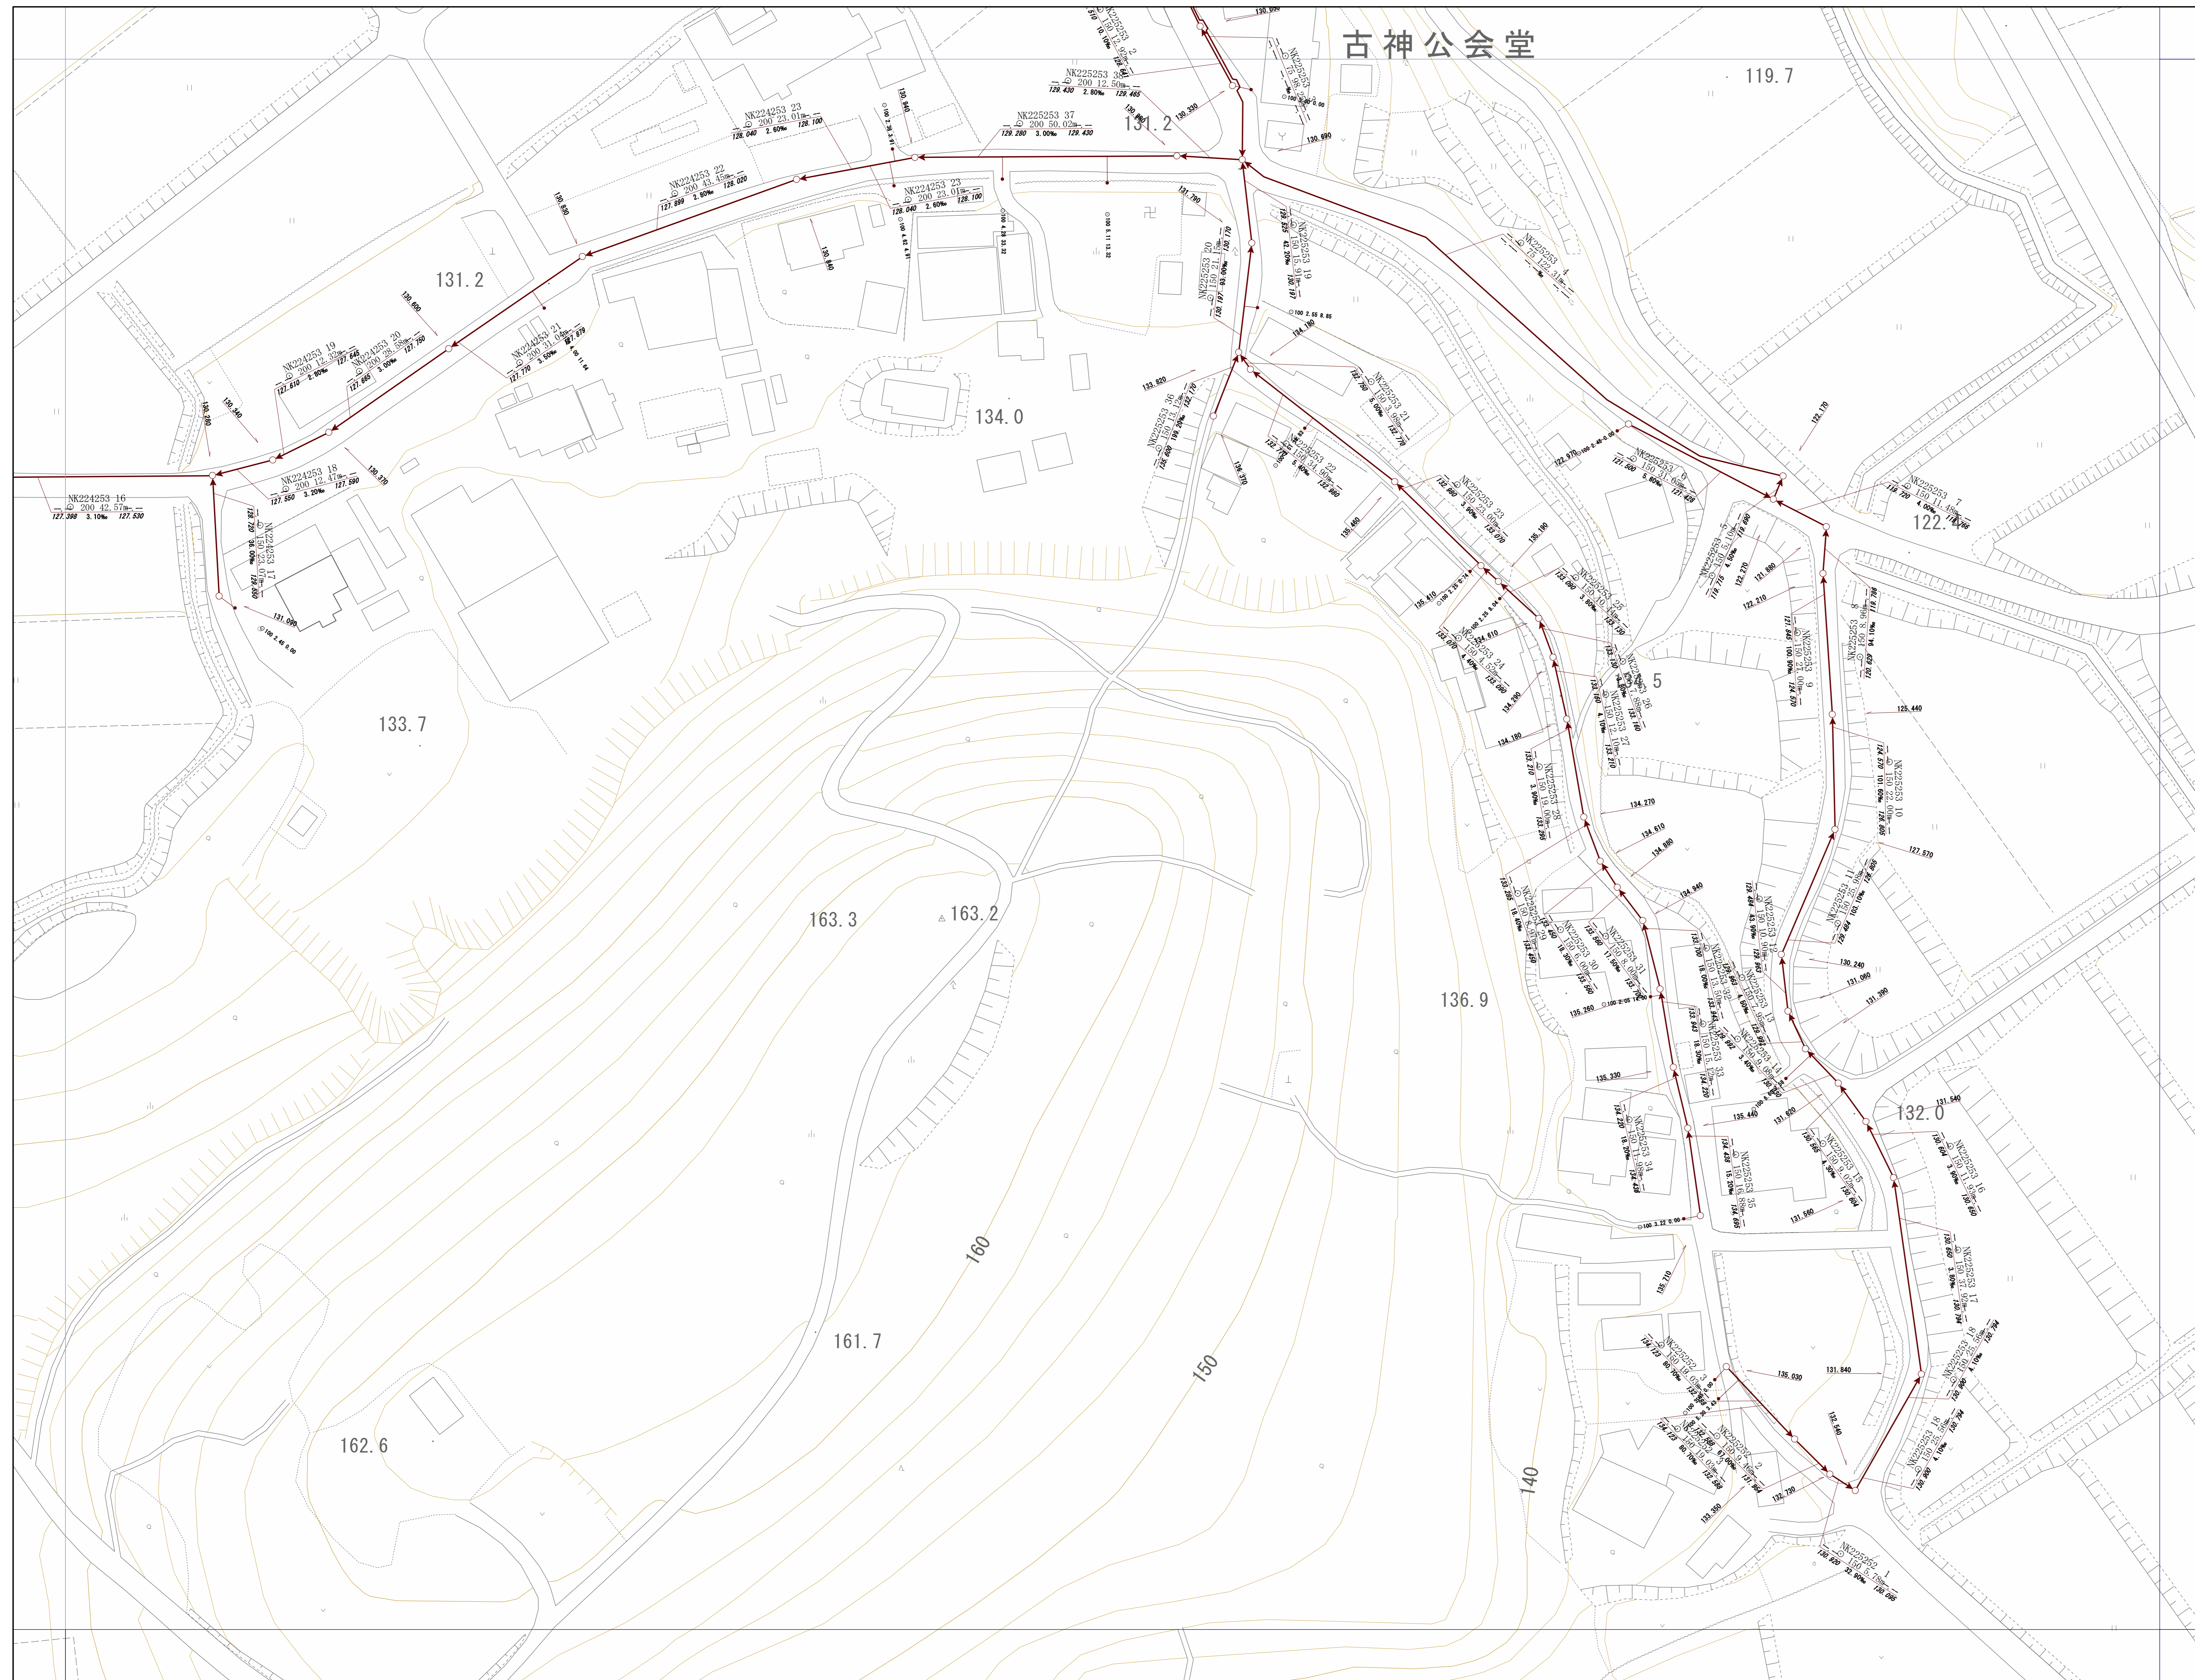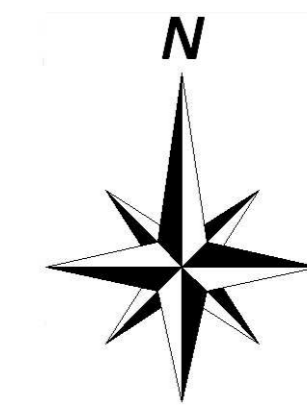


神戸市建設局
下水道部

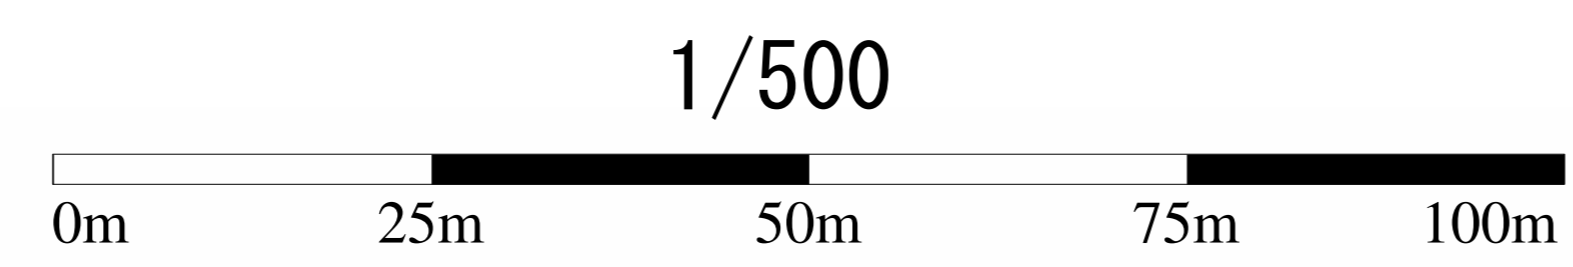


OF5570


管路施設図

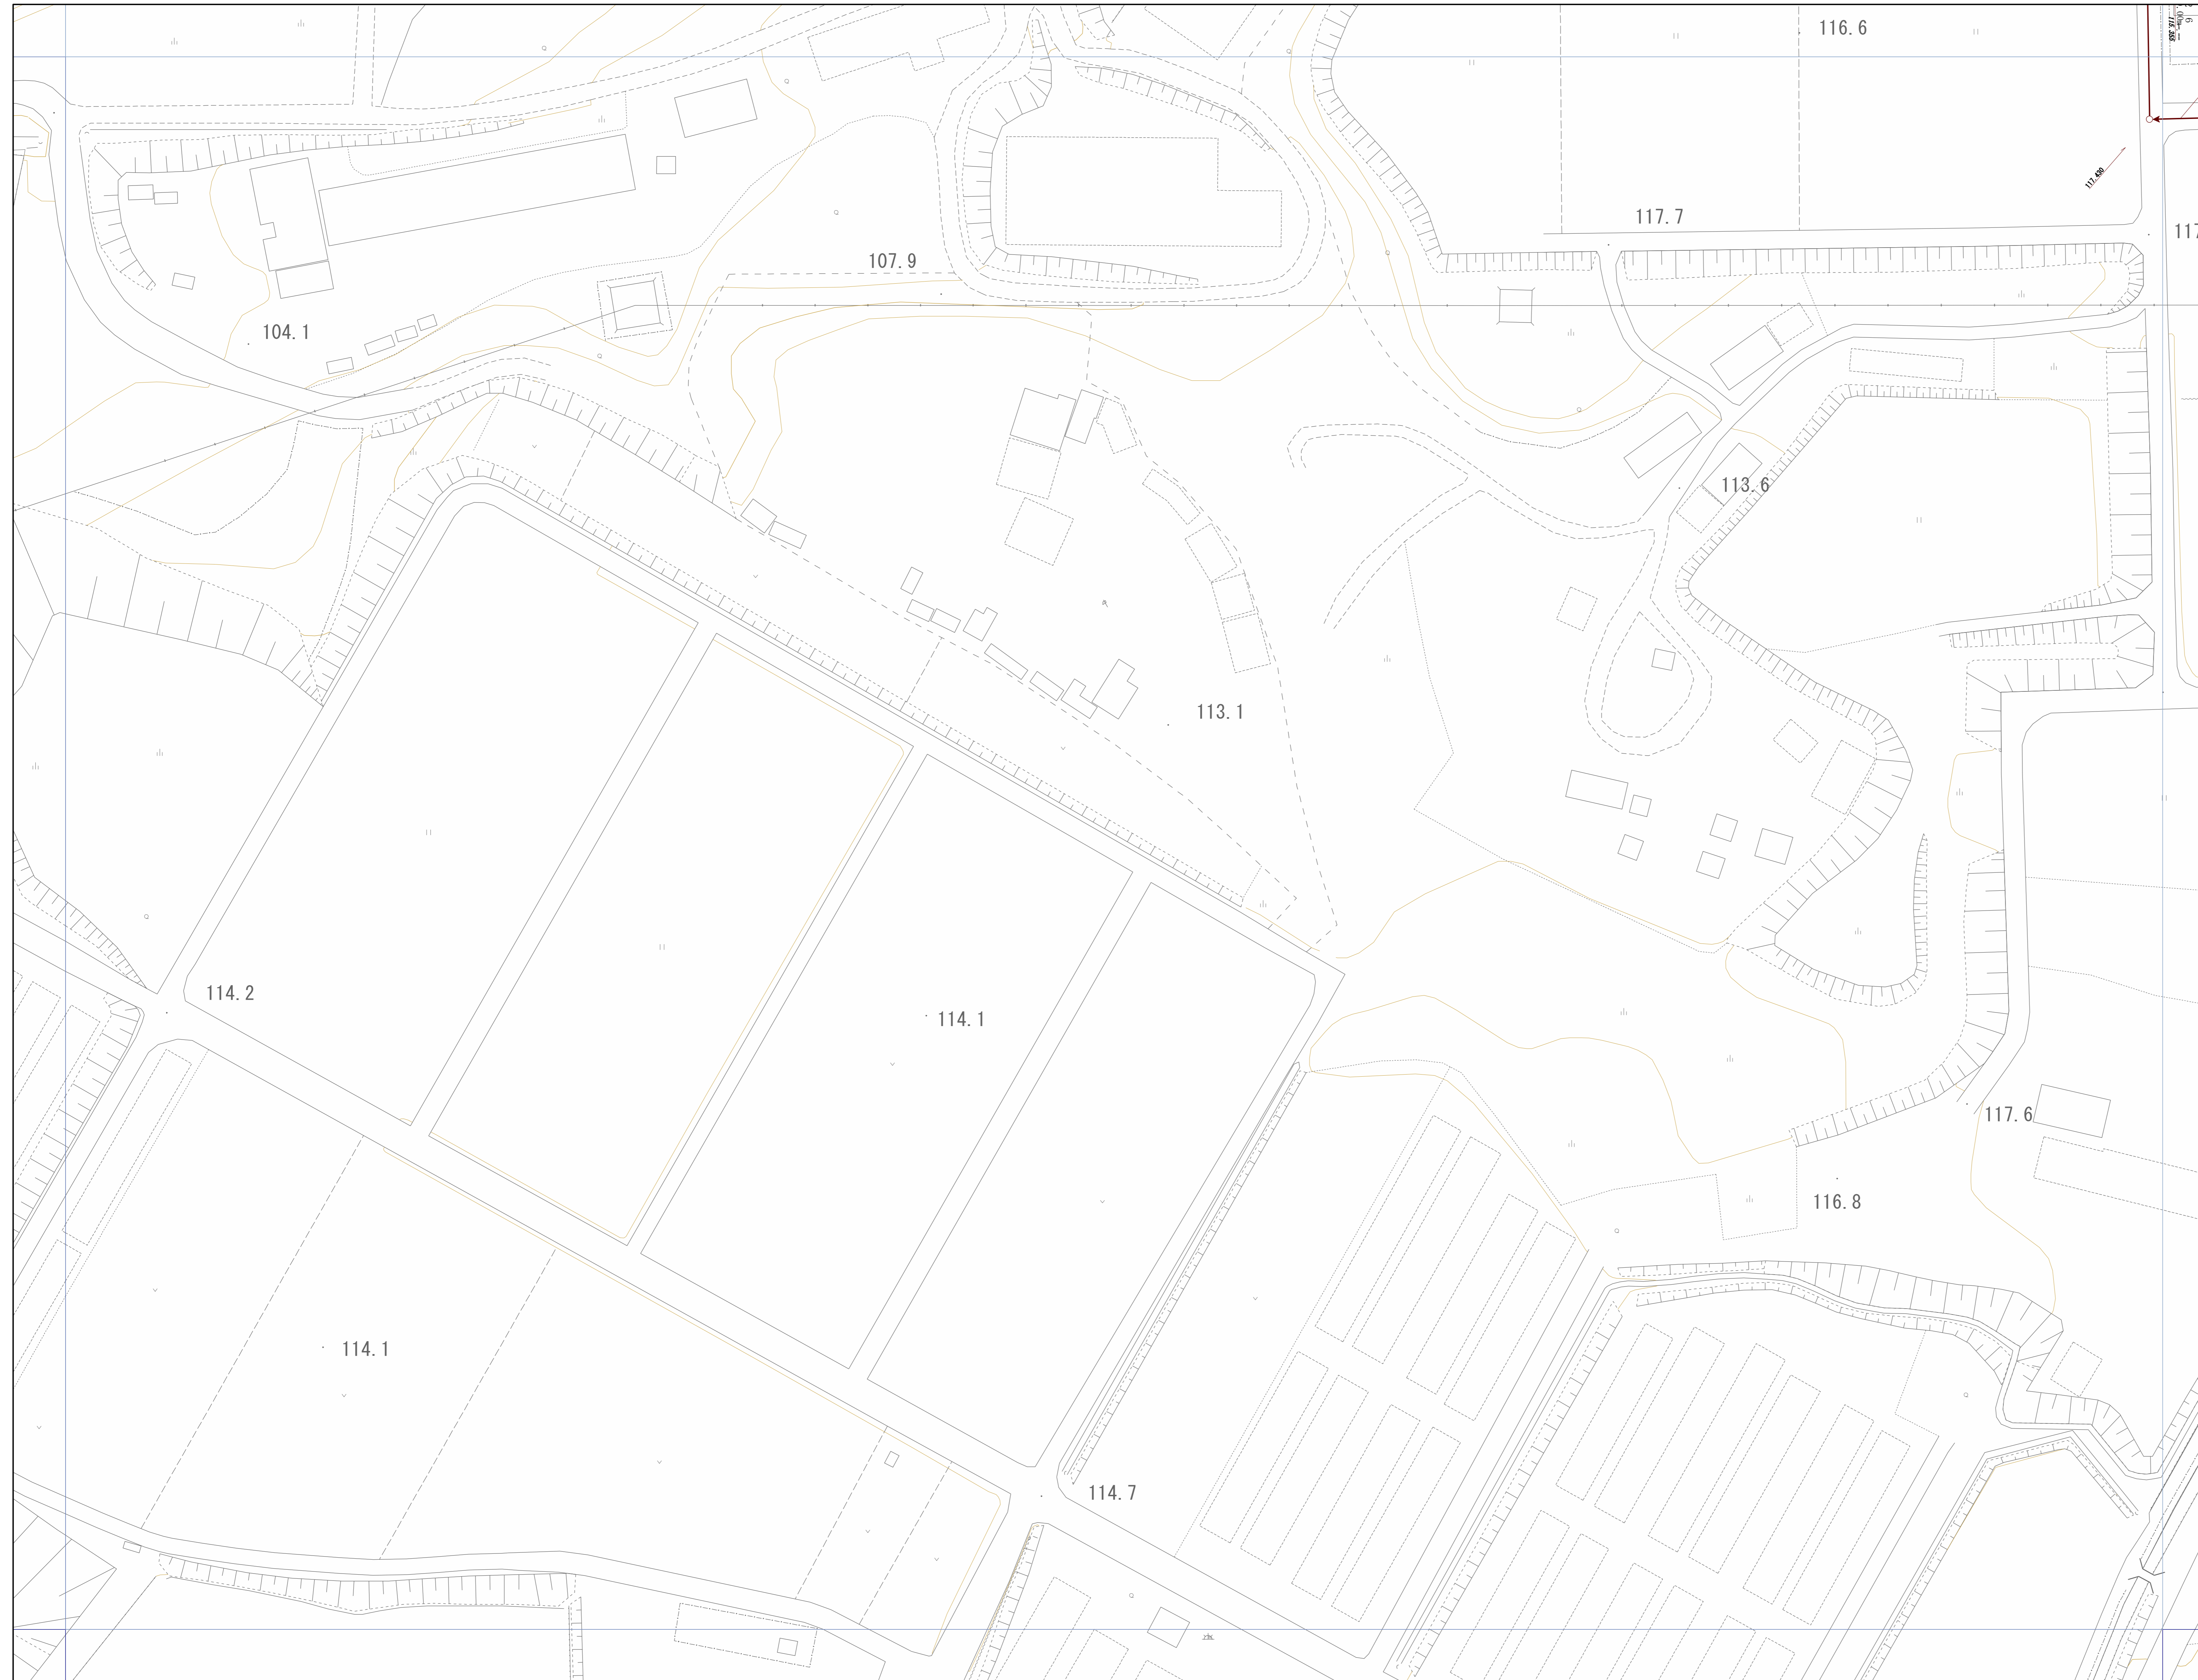


OF5469	OF5560	OF5561
OF5479	OF5570	OF5571
OF5489	OF5580	OF5581

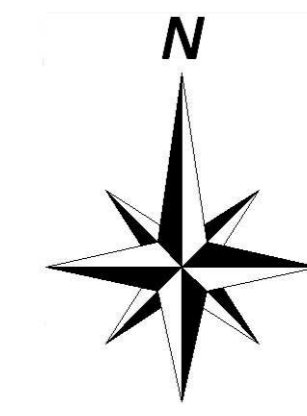


神戸市建設局
下水道部

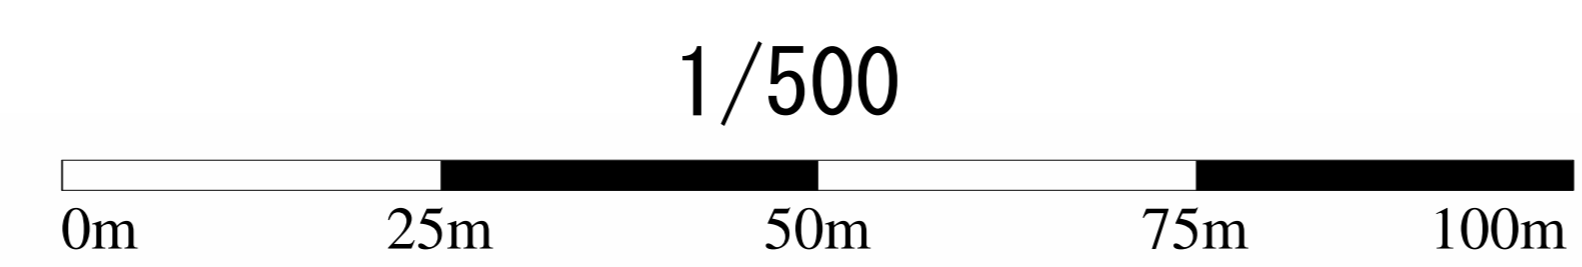

管路施設図

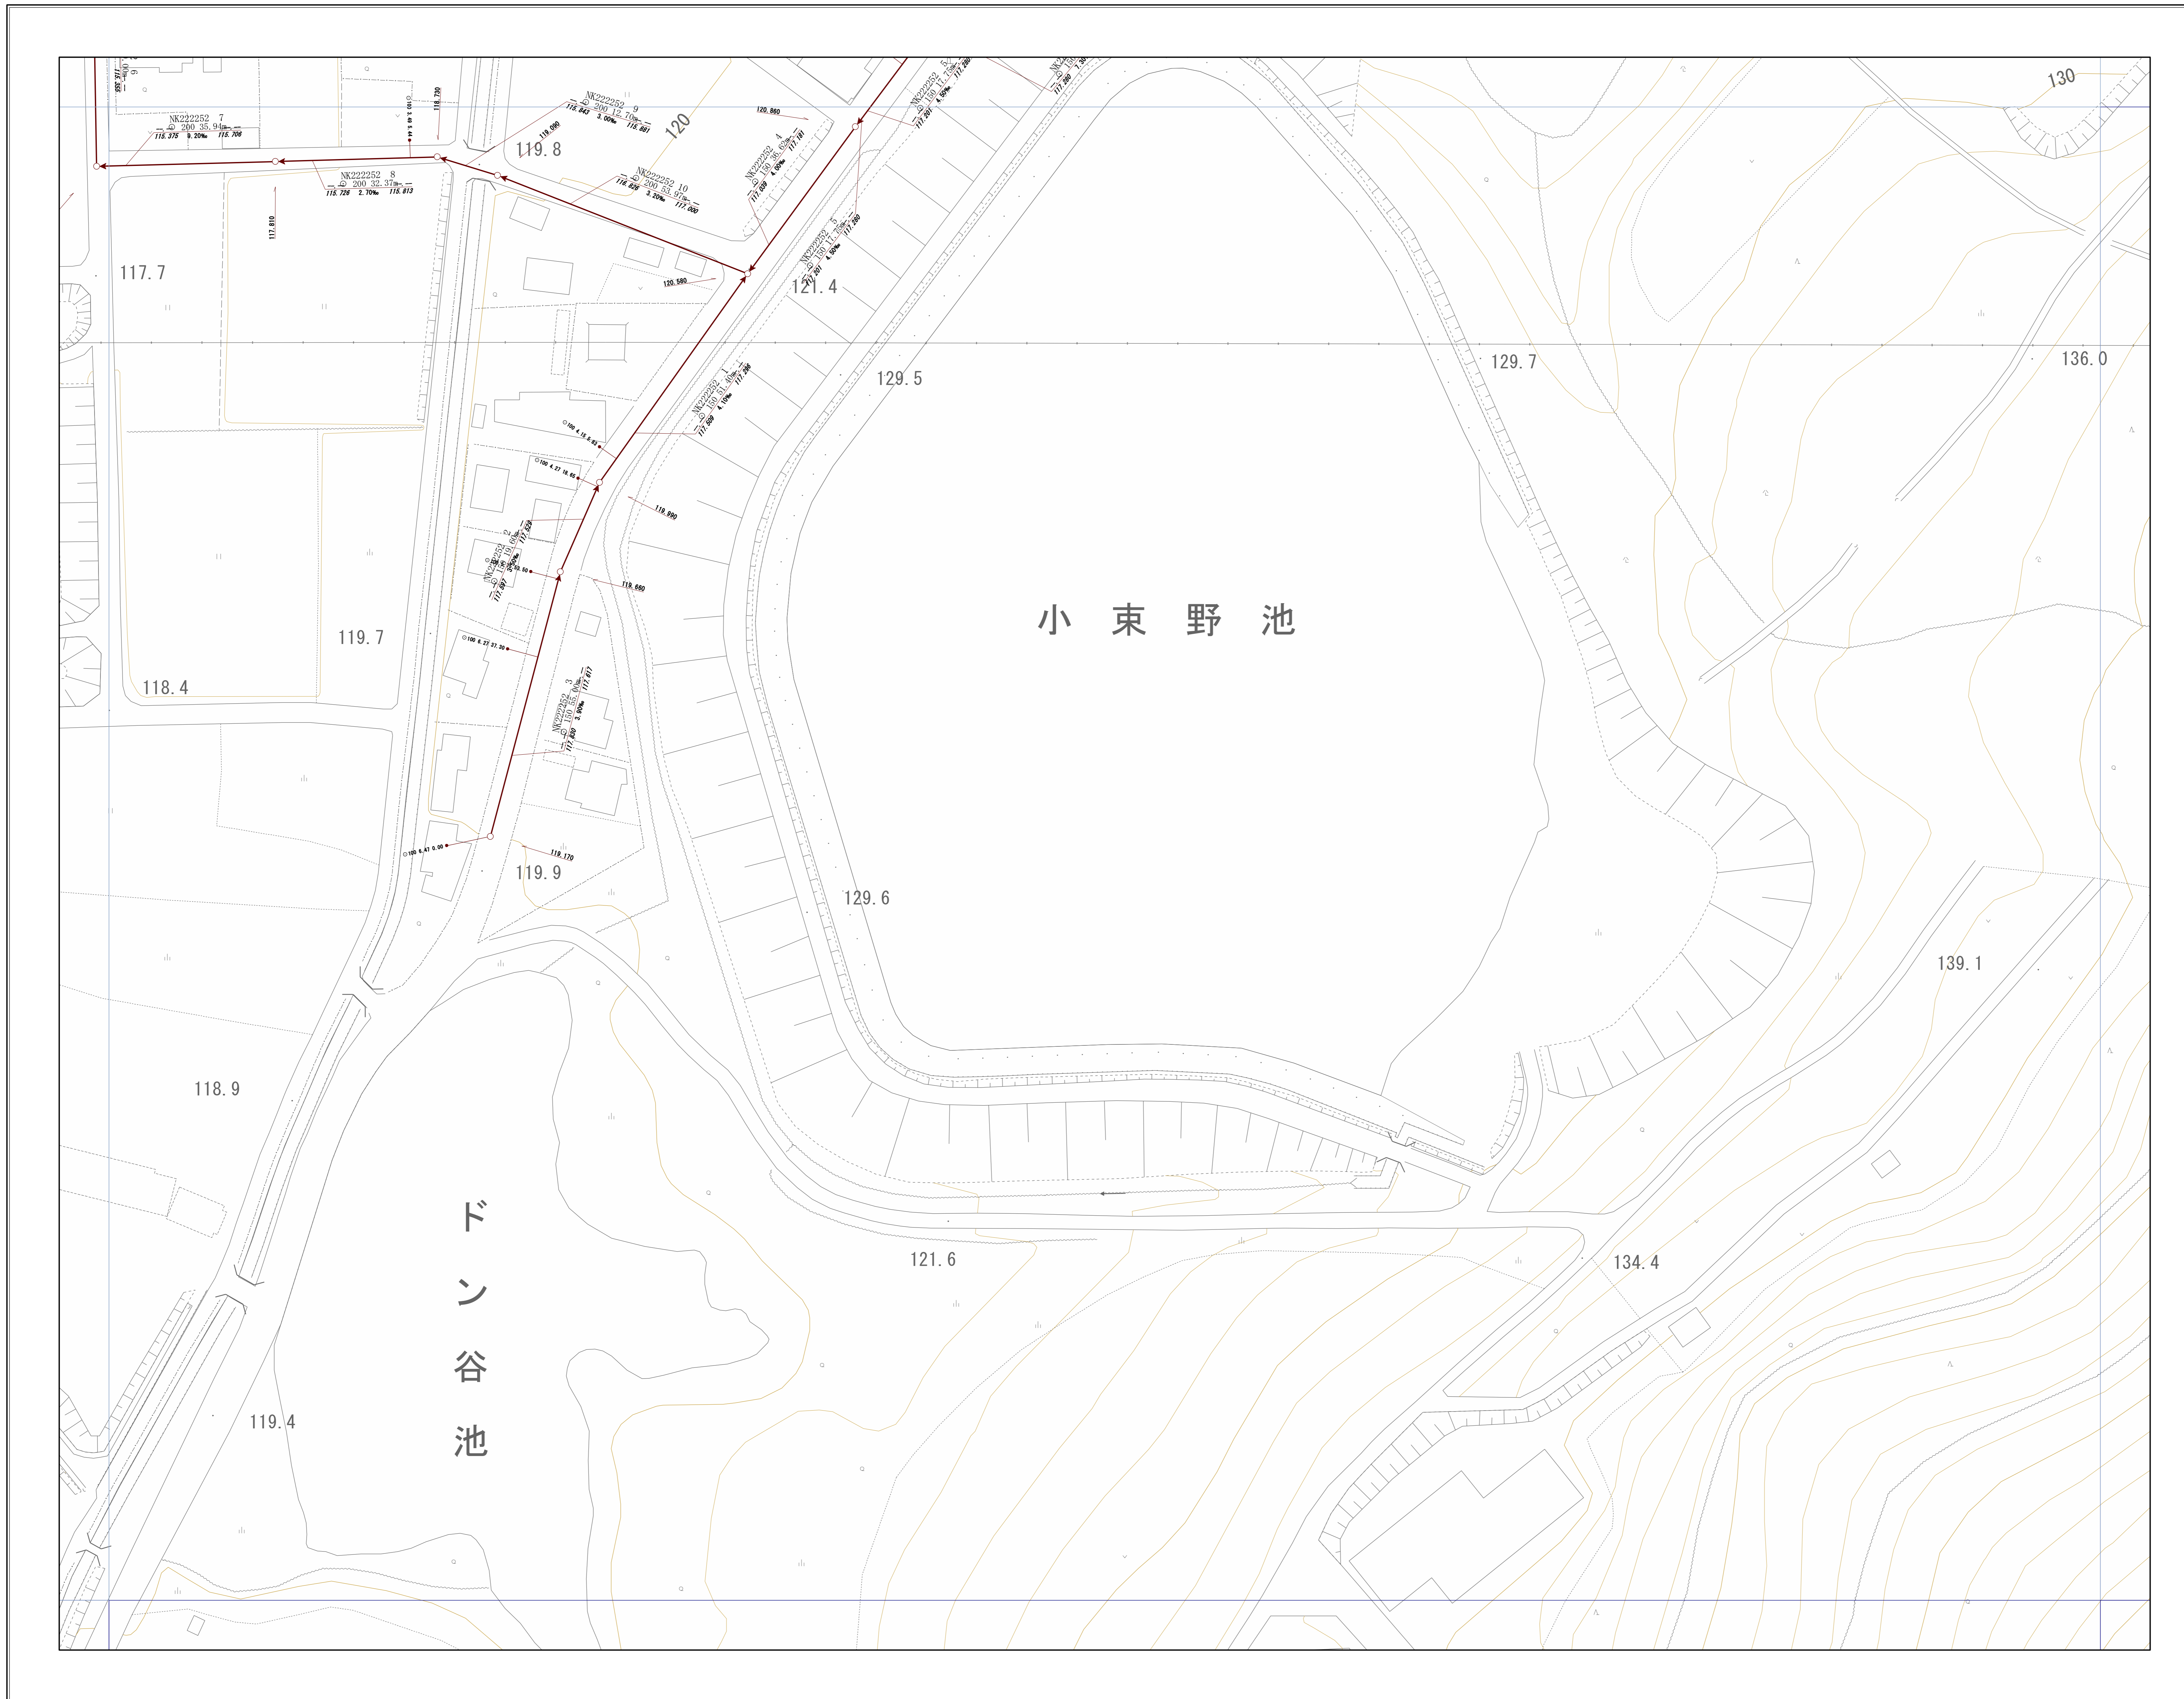

OF5560	OF5561	OF5562
OF5570	OF5571	OF5572
OF5580	OF5581	OF5582

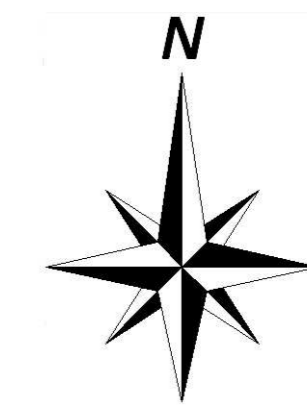

神戸市建設局
下水道部

