



管路施設図

OF3762	OF3763	OF3764
OF3772	OF3773	OF3774
OF3782	OF3783	OF3784

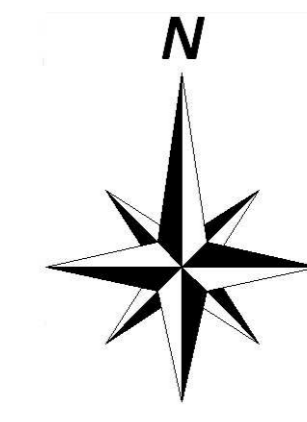



神戸市建設局
下水道部

1/500

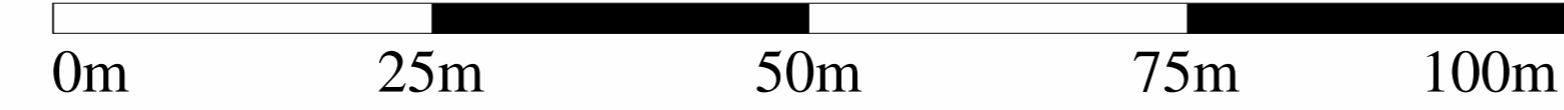


管路施設図

OF3763	OF3764	OF3765
OF3773	OF3774	OF3775
OF3783	OF3784	OF3785

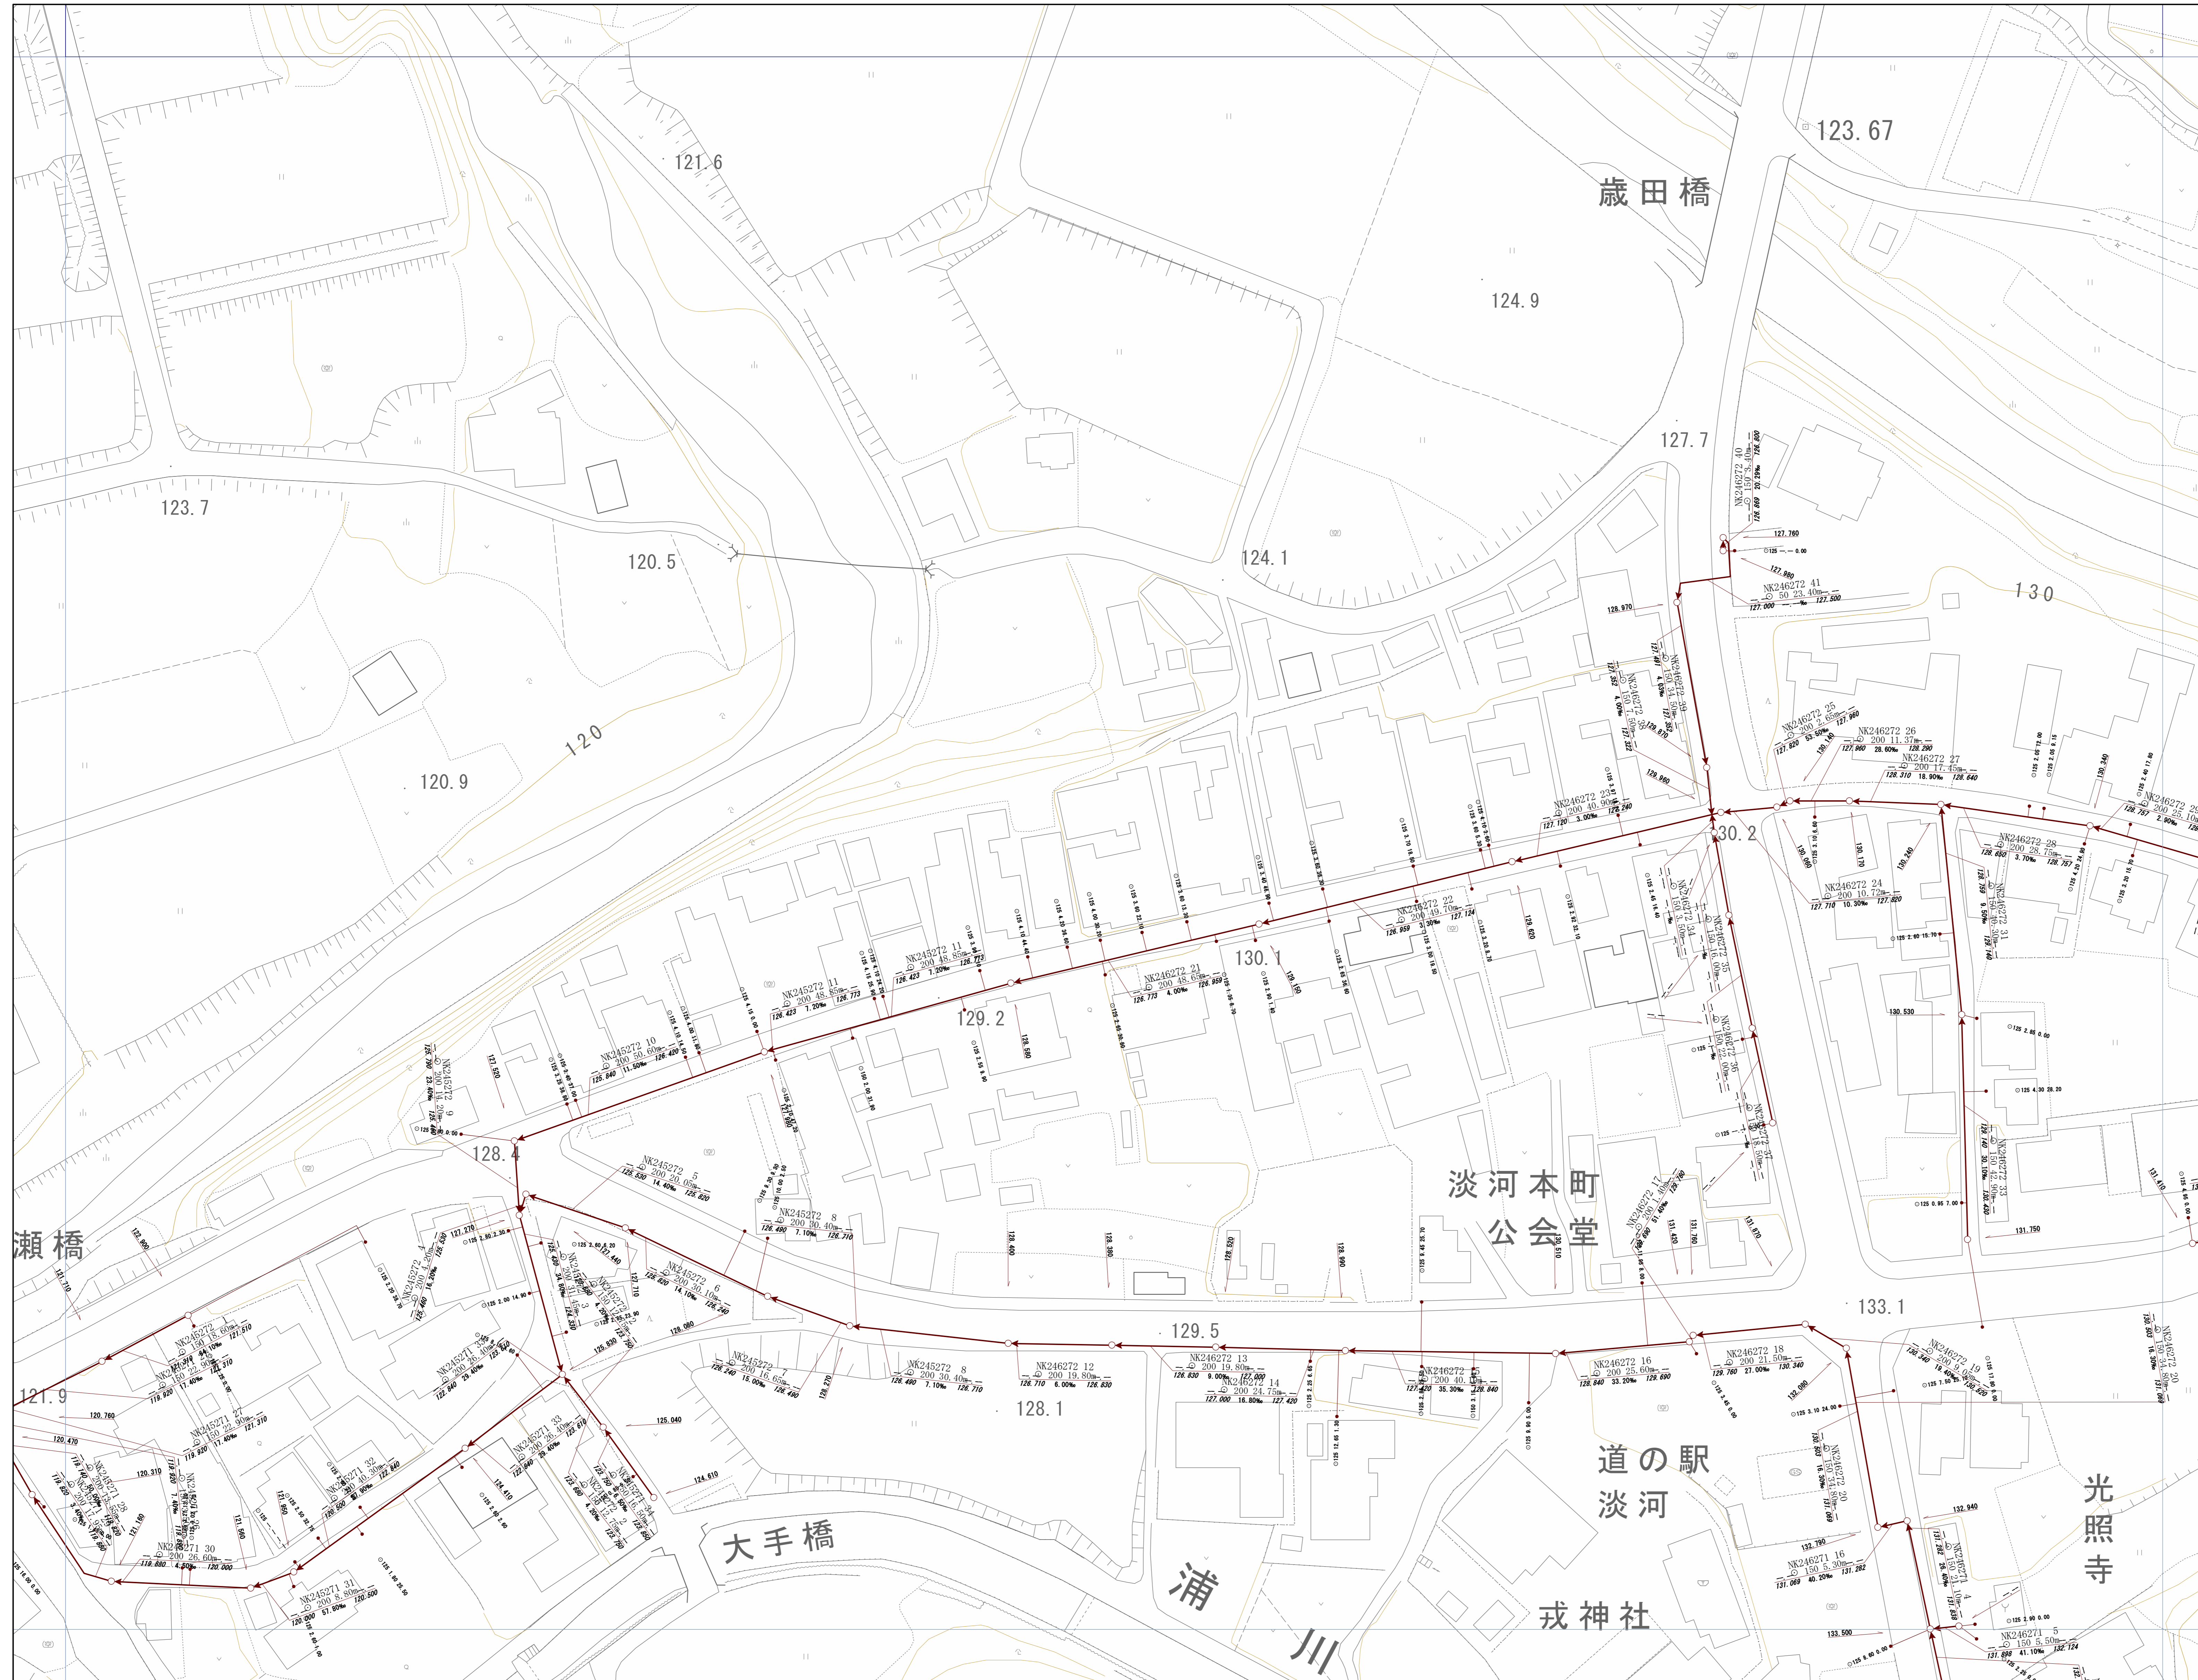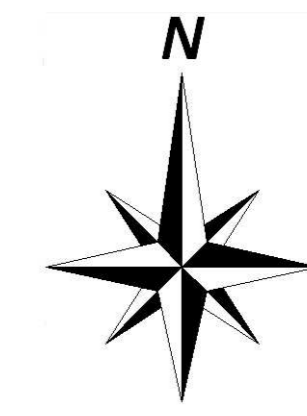



神戸市建設局下水道部

1/500

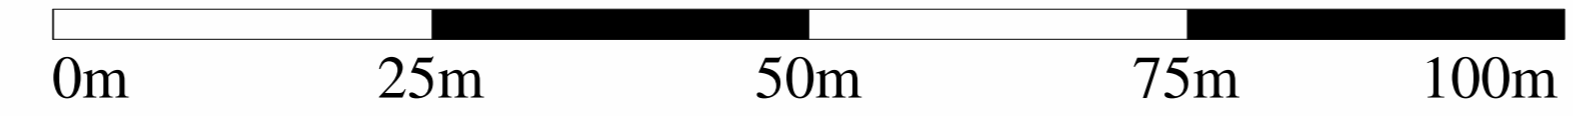


管路施設図

OF3764	OF3765	OF3766
OF3774	OF3775	OF3776
OF3784	OF3785	OF3786

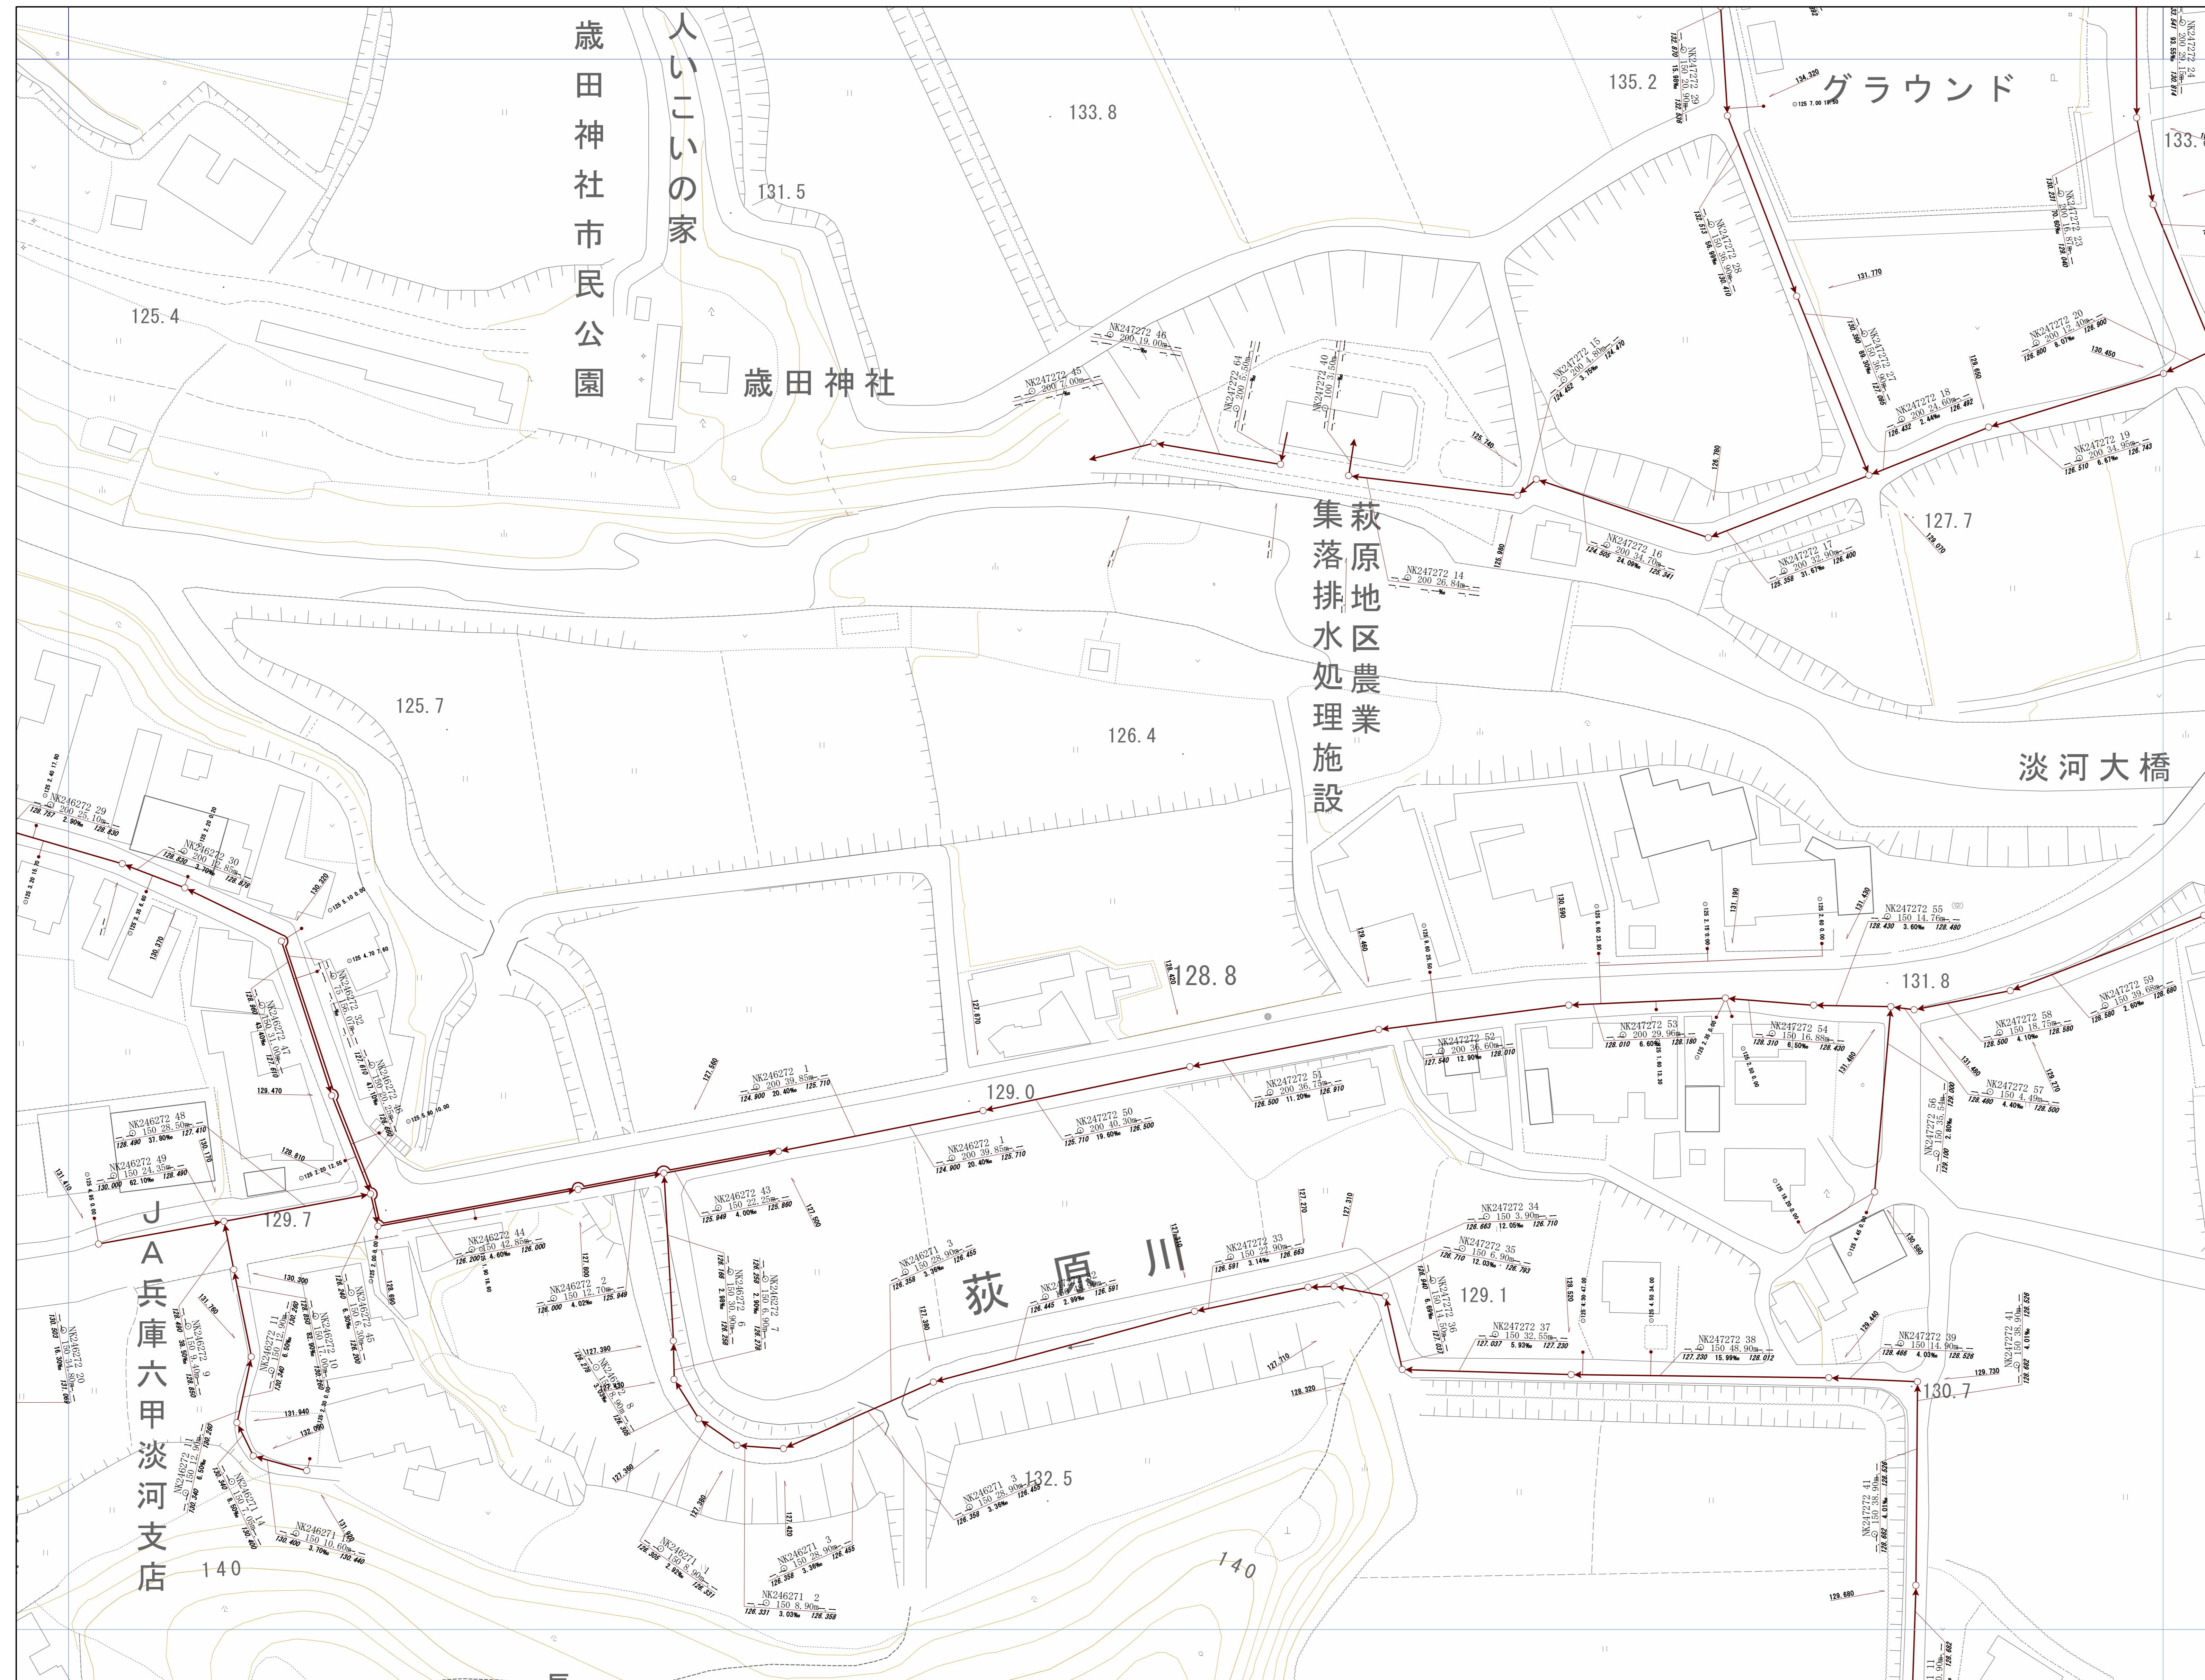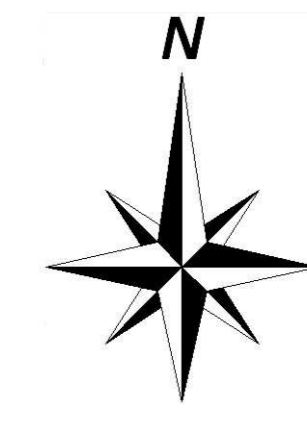


神戸市建設局下水道部



1/500

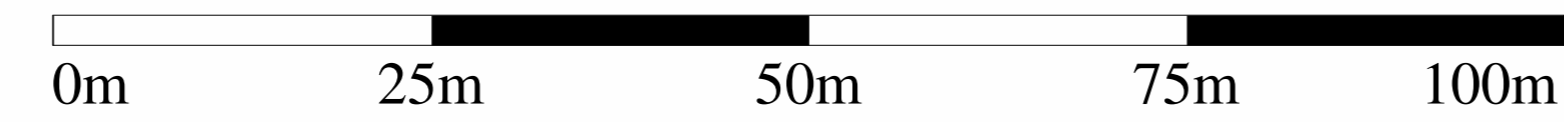

管路施設図

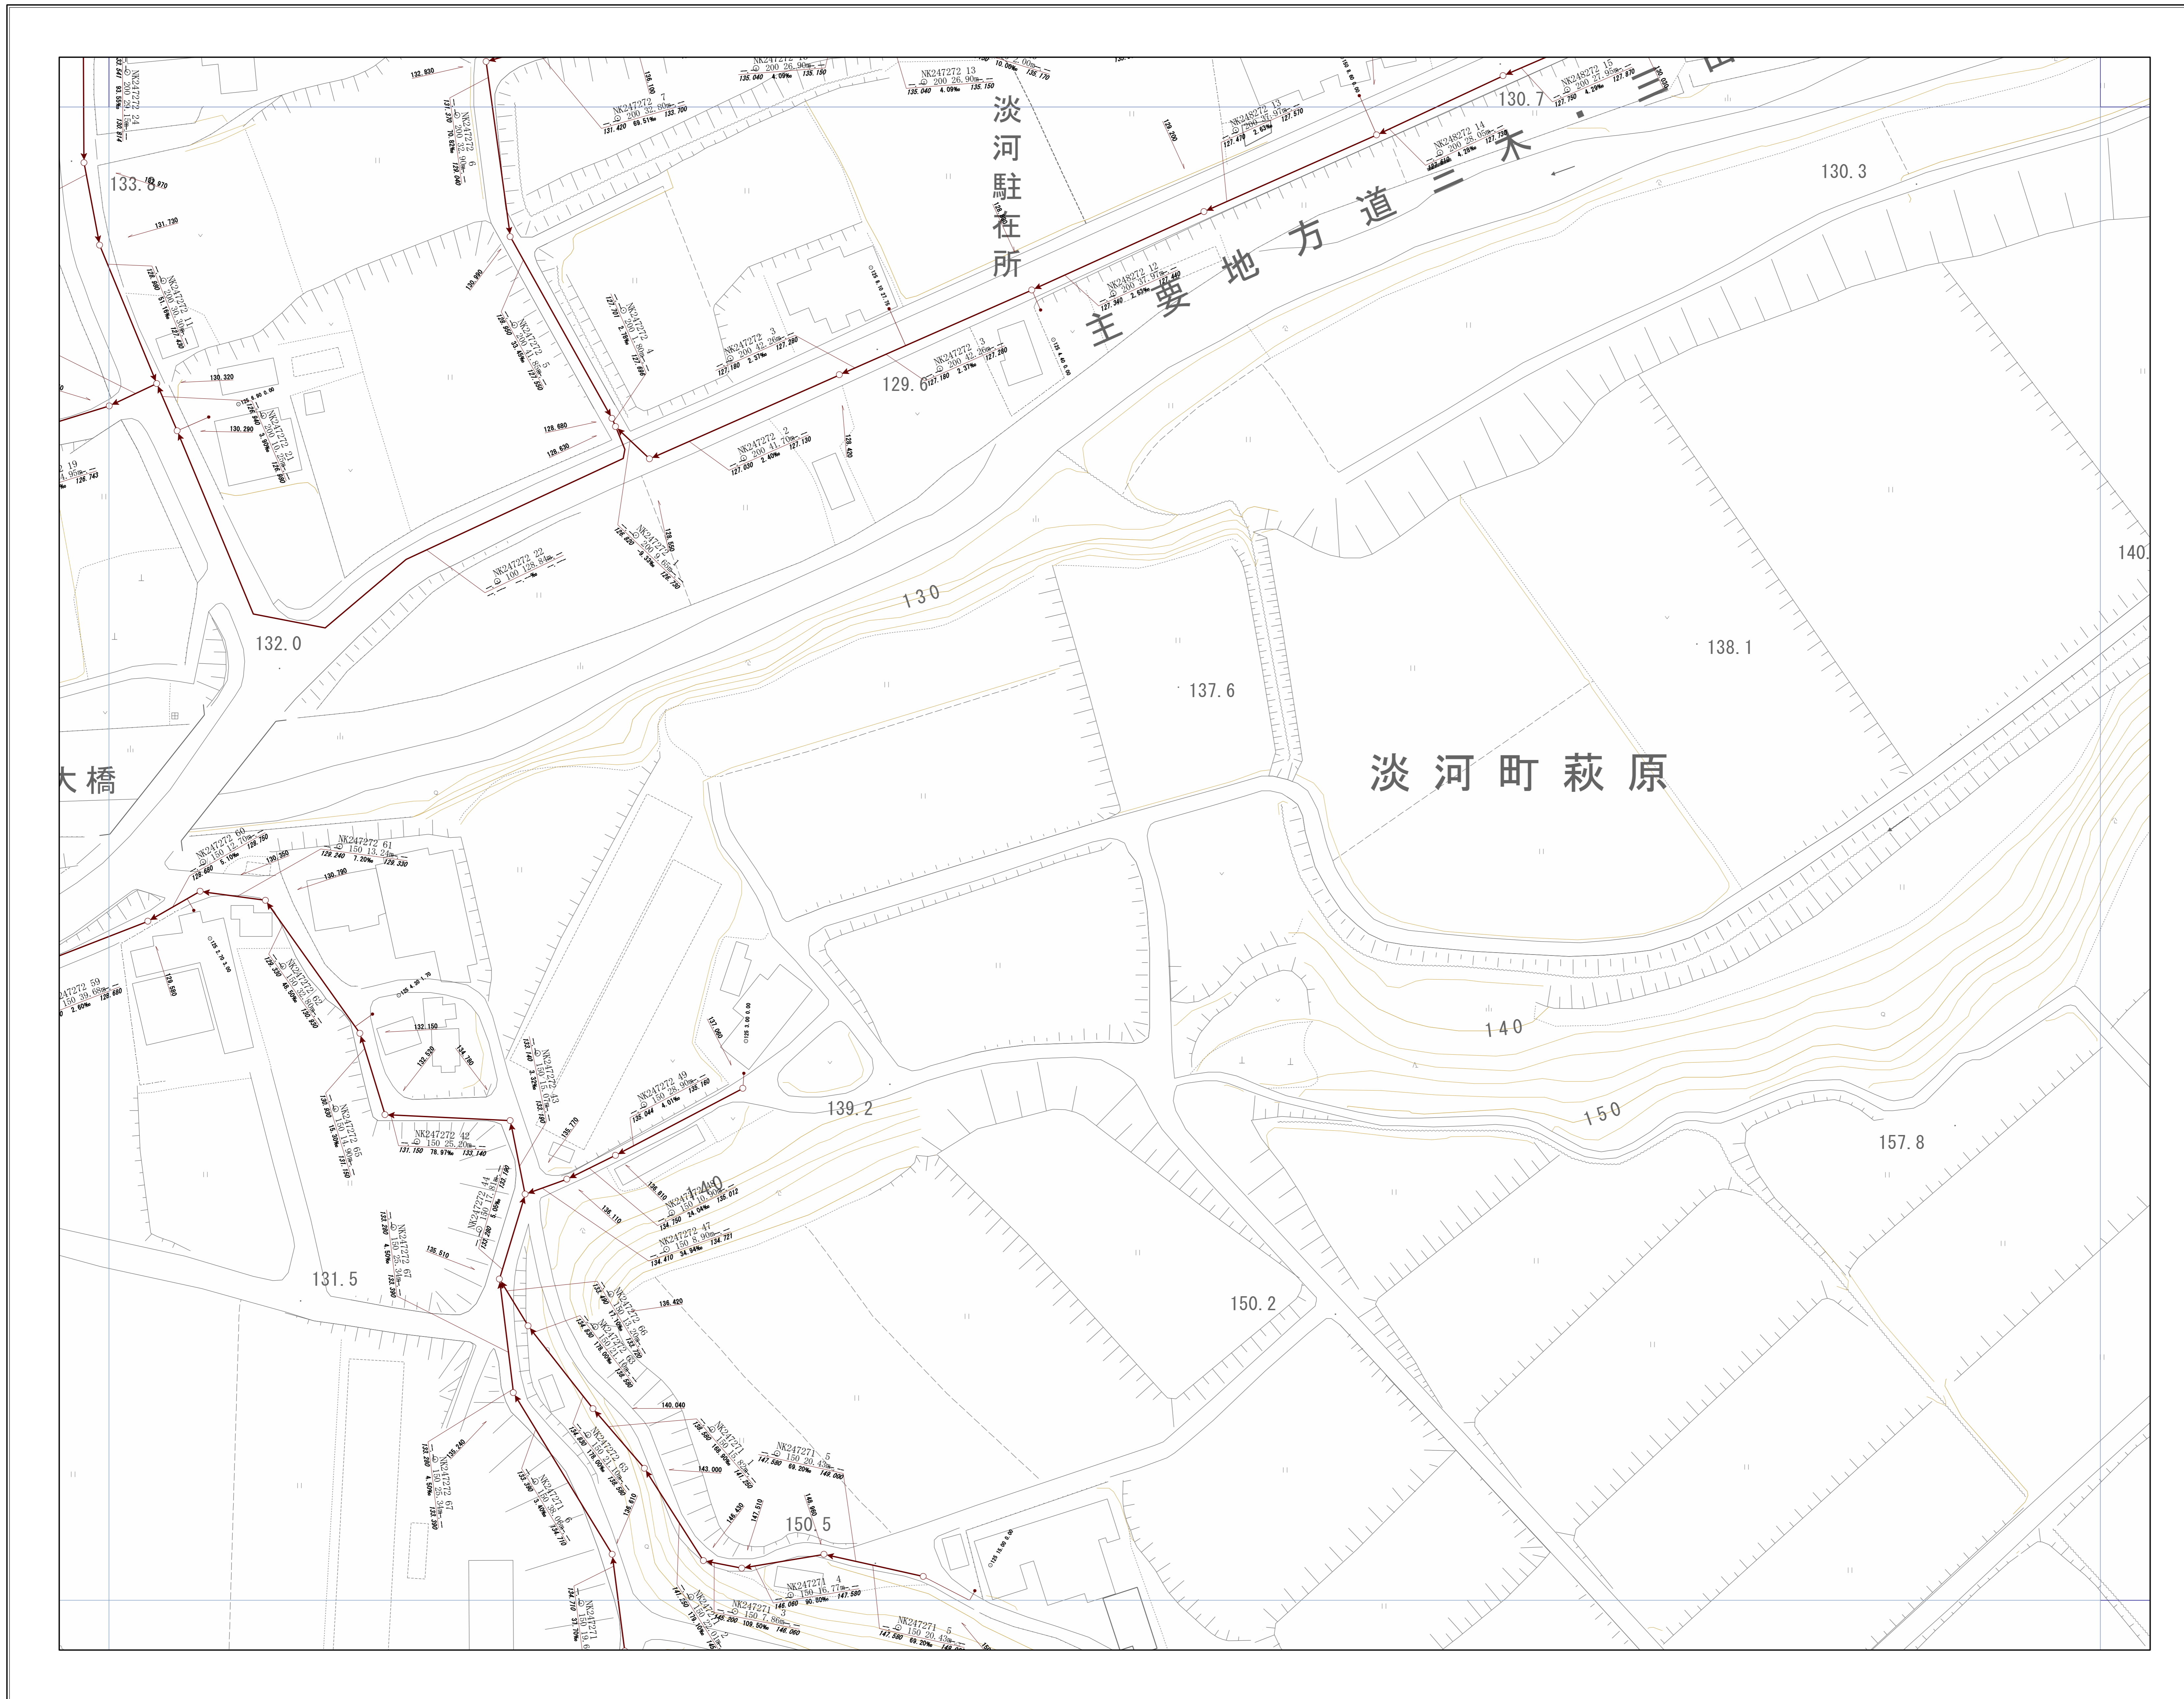


OF3765	OF3766	OF3767
OF3775	OF3776	OF3777
OF3785	OF3786	OF3787

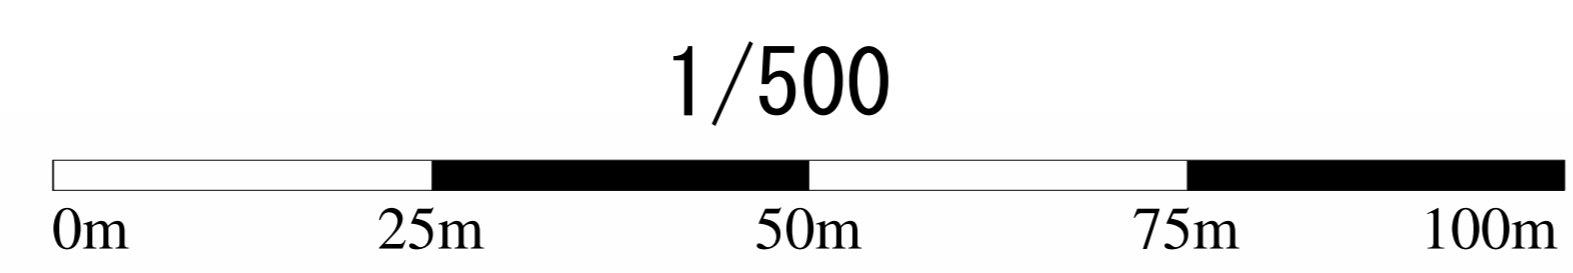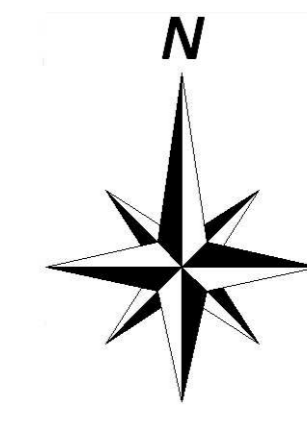


管路施設図

OF3772	OF3773	OF3774
OF3782	OF3783	OF3784
OF3792	OF3793	OF3794

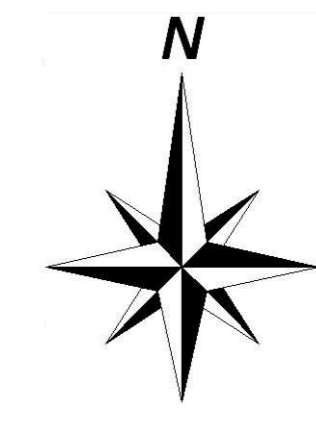


神戸市建設局下水道部

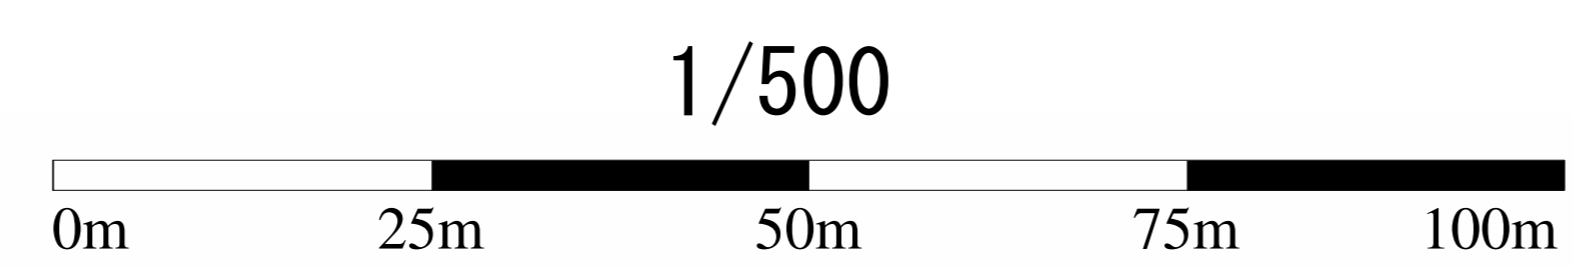

管路施設図




OF3773	OF3774	OF3775
OF3783	OF3784	OF3785
OF3793	OF3794	OF3795

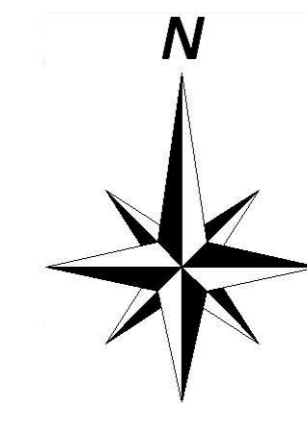



神戸市建設局下水道部

1/500

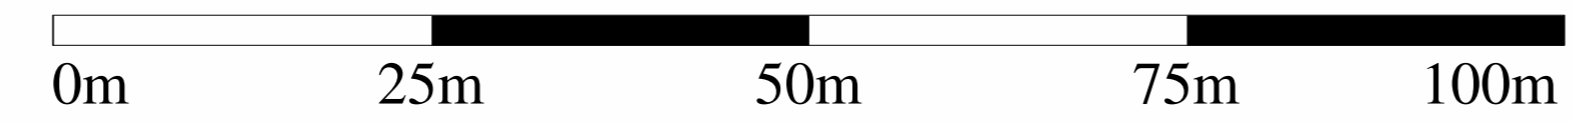


管路施設図

OF3774	OF3775	OF3776
OF3784	OF3785	OF3786
OF3794	OF3795	OF3796

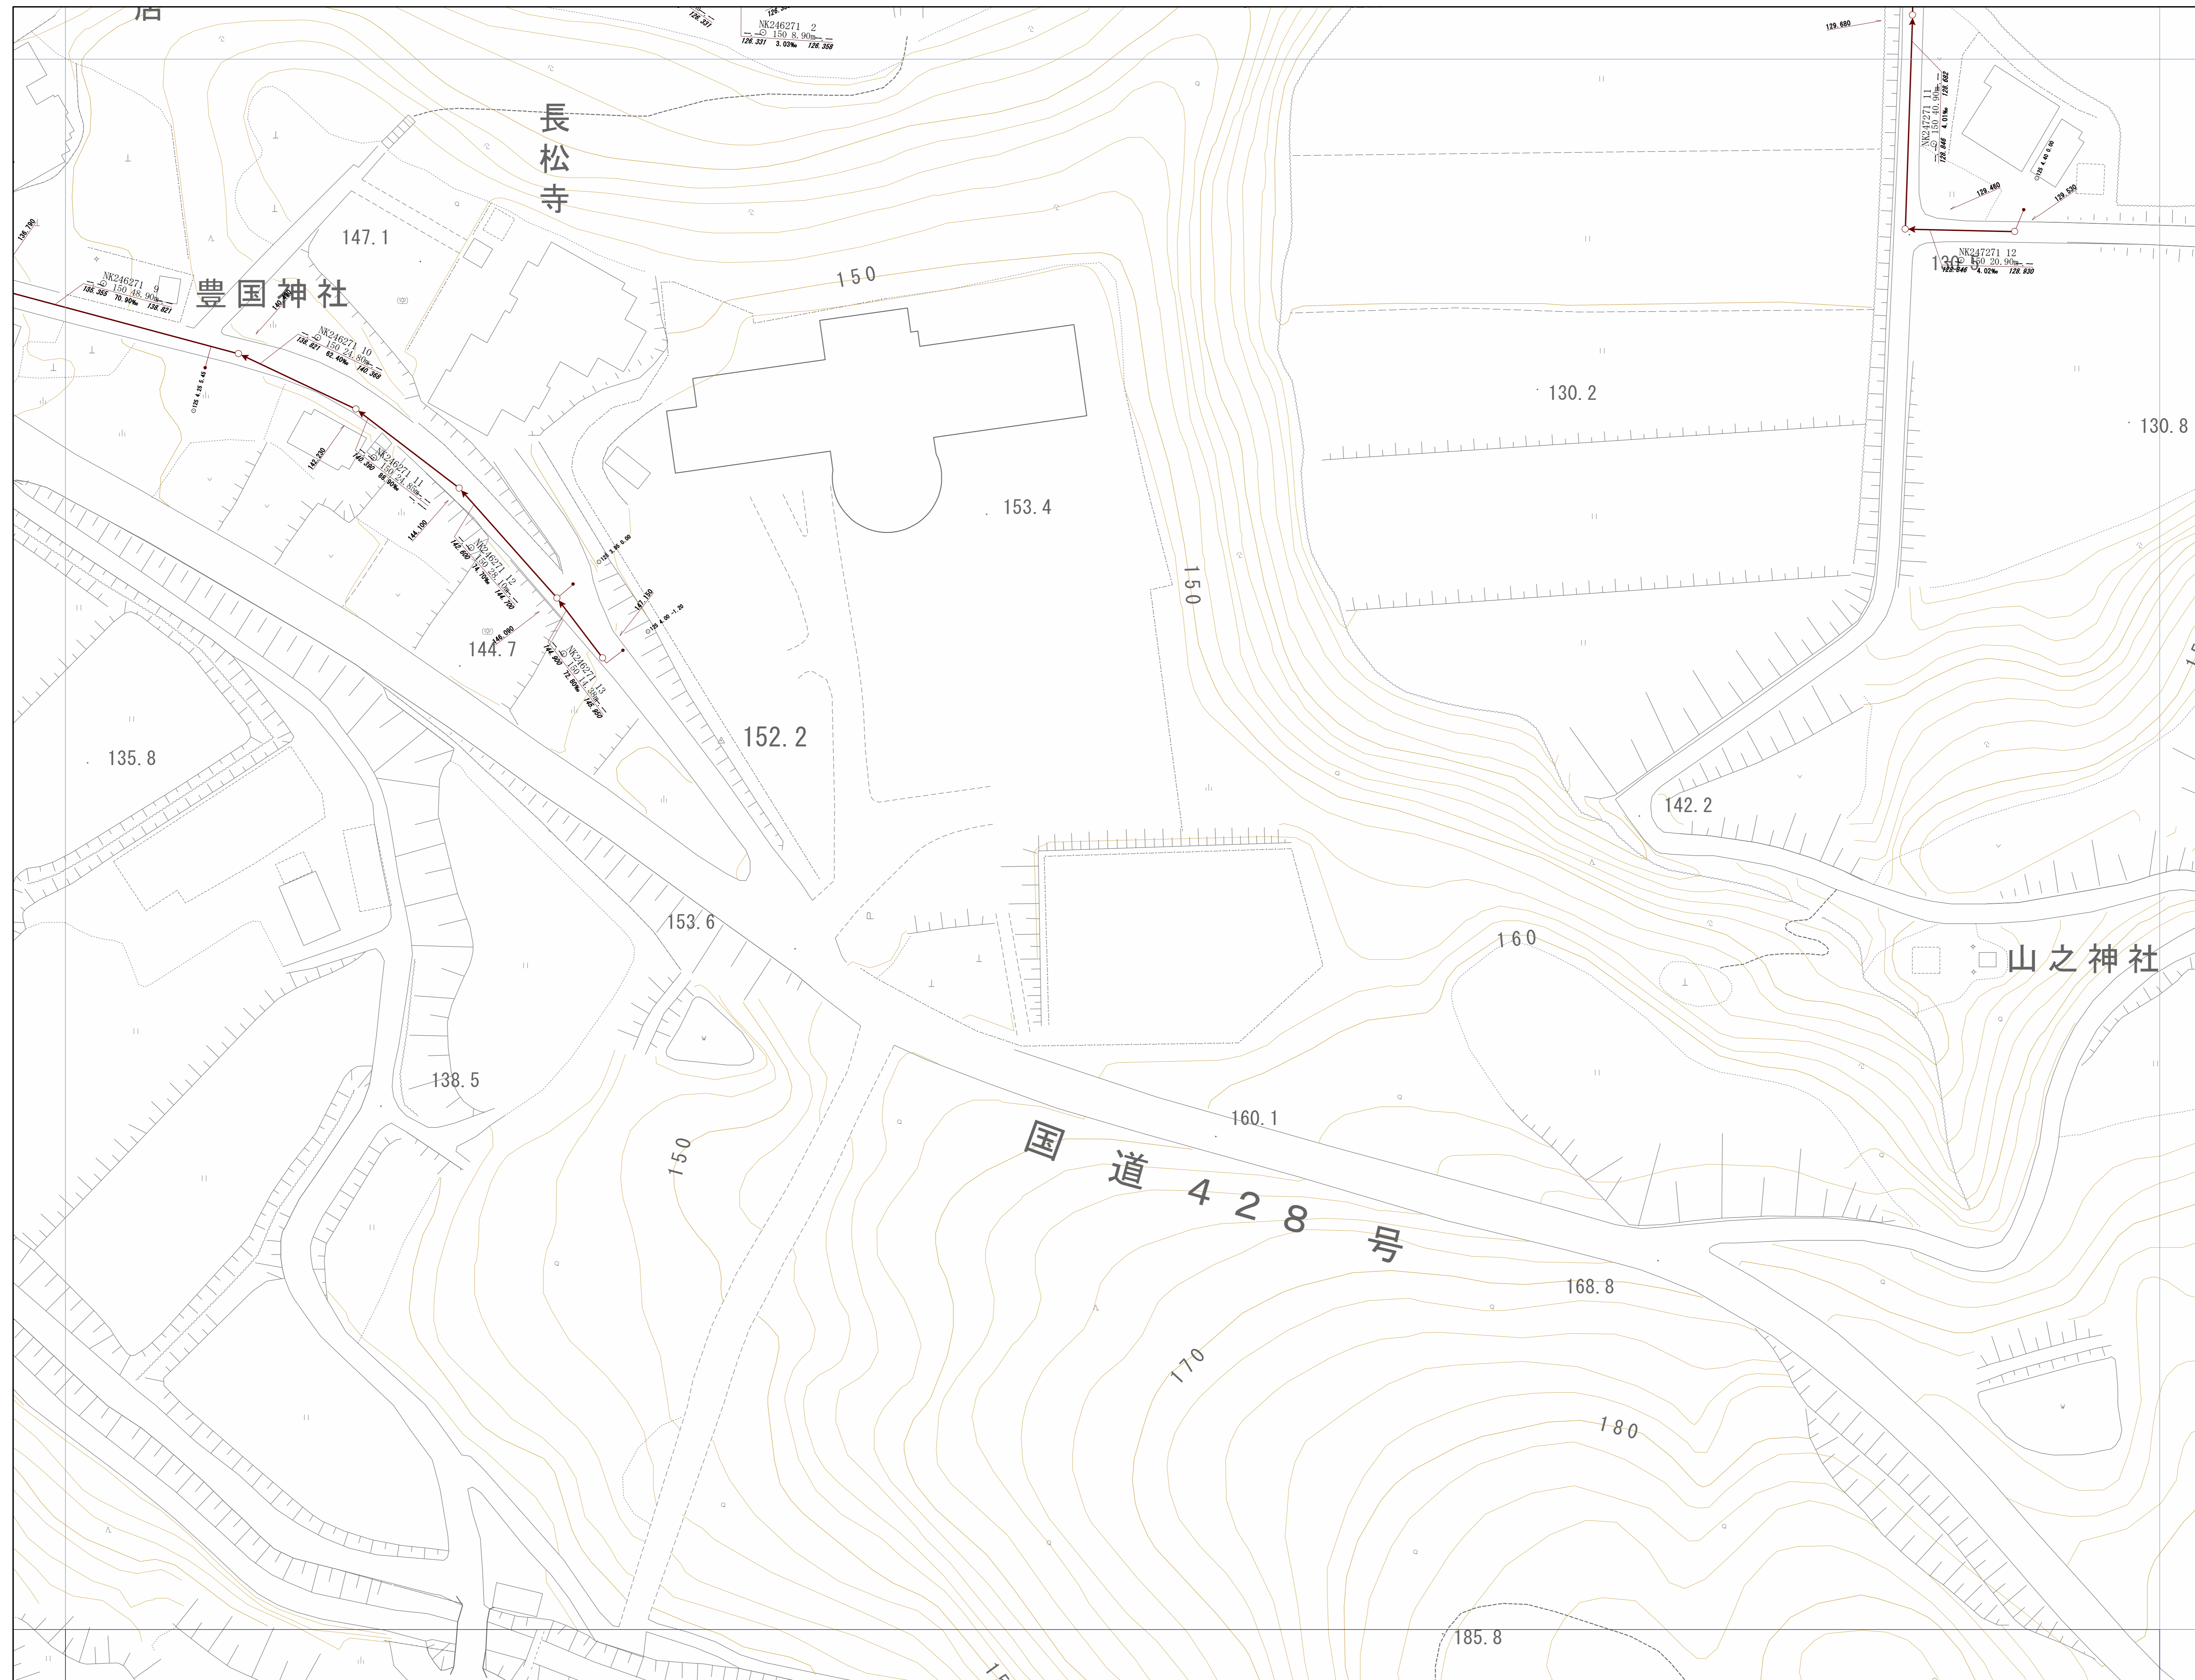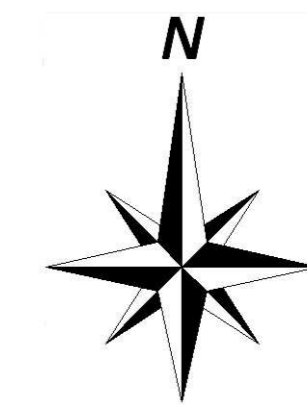


神戸市建設局
下水道部

1/500

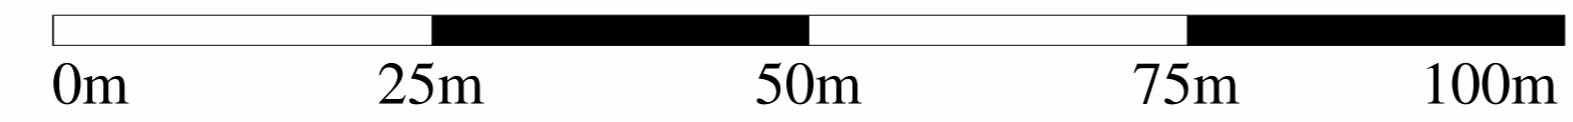

管路施設図


OF3775	OF3776	OF3777
OF3785	OF3786	OF3787
OF3795	OF3796	OF3797

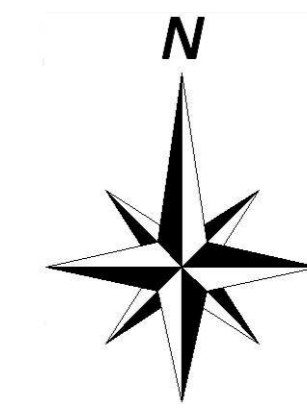

南
中
ノ
池



神戸市建設局
下水道部

1/500

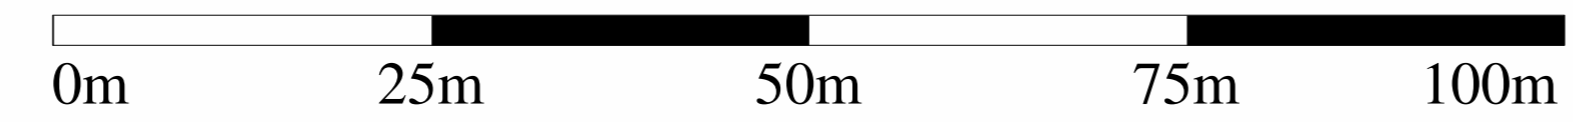


管路施設図

OF3782	OF3783	OF3784
OF3792	OF3793	OF3794
OF4702	OF4703	OF4704

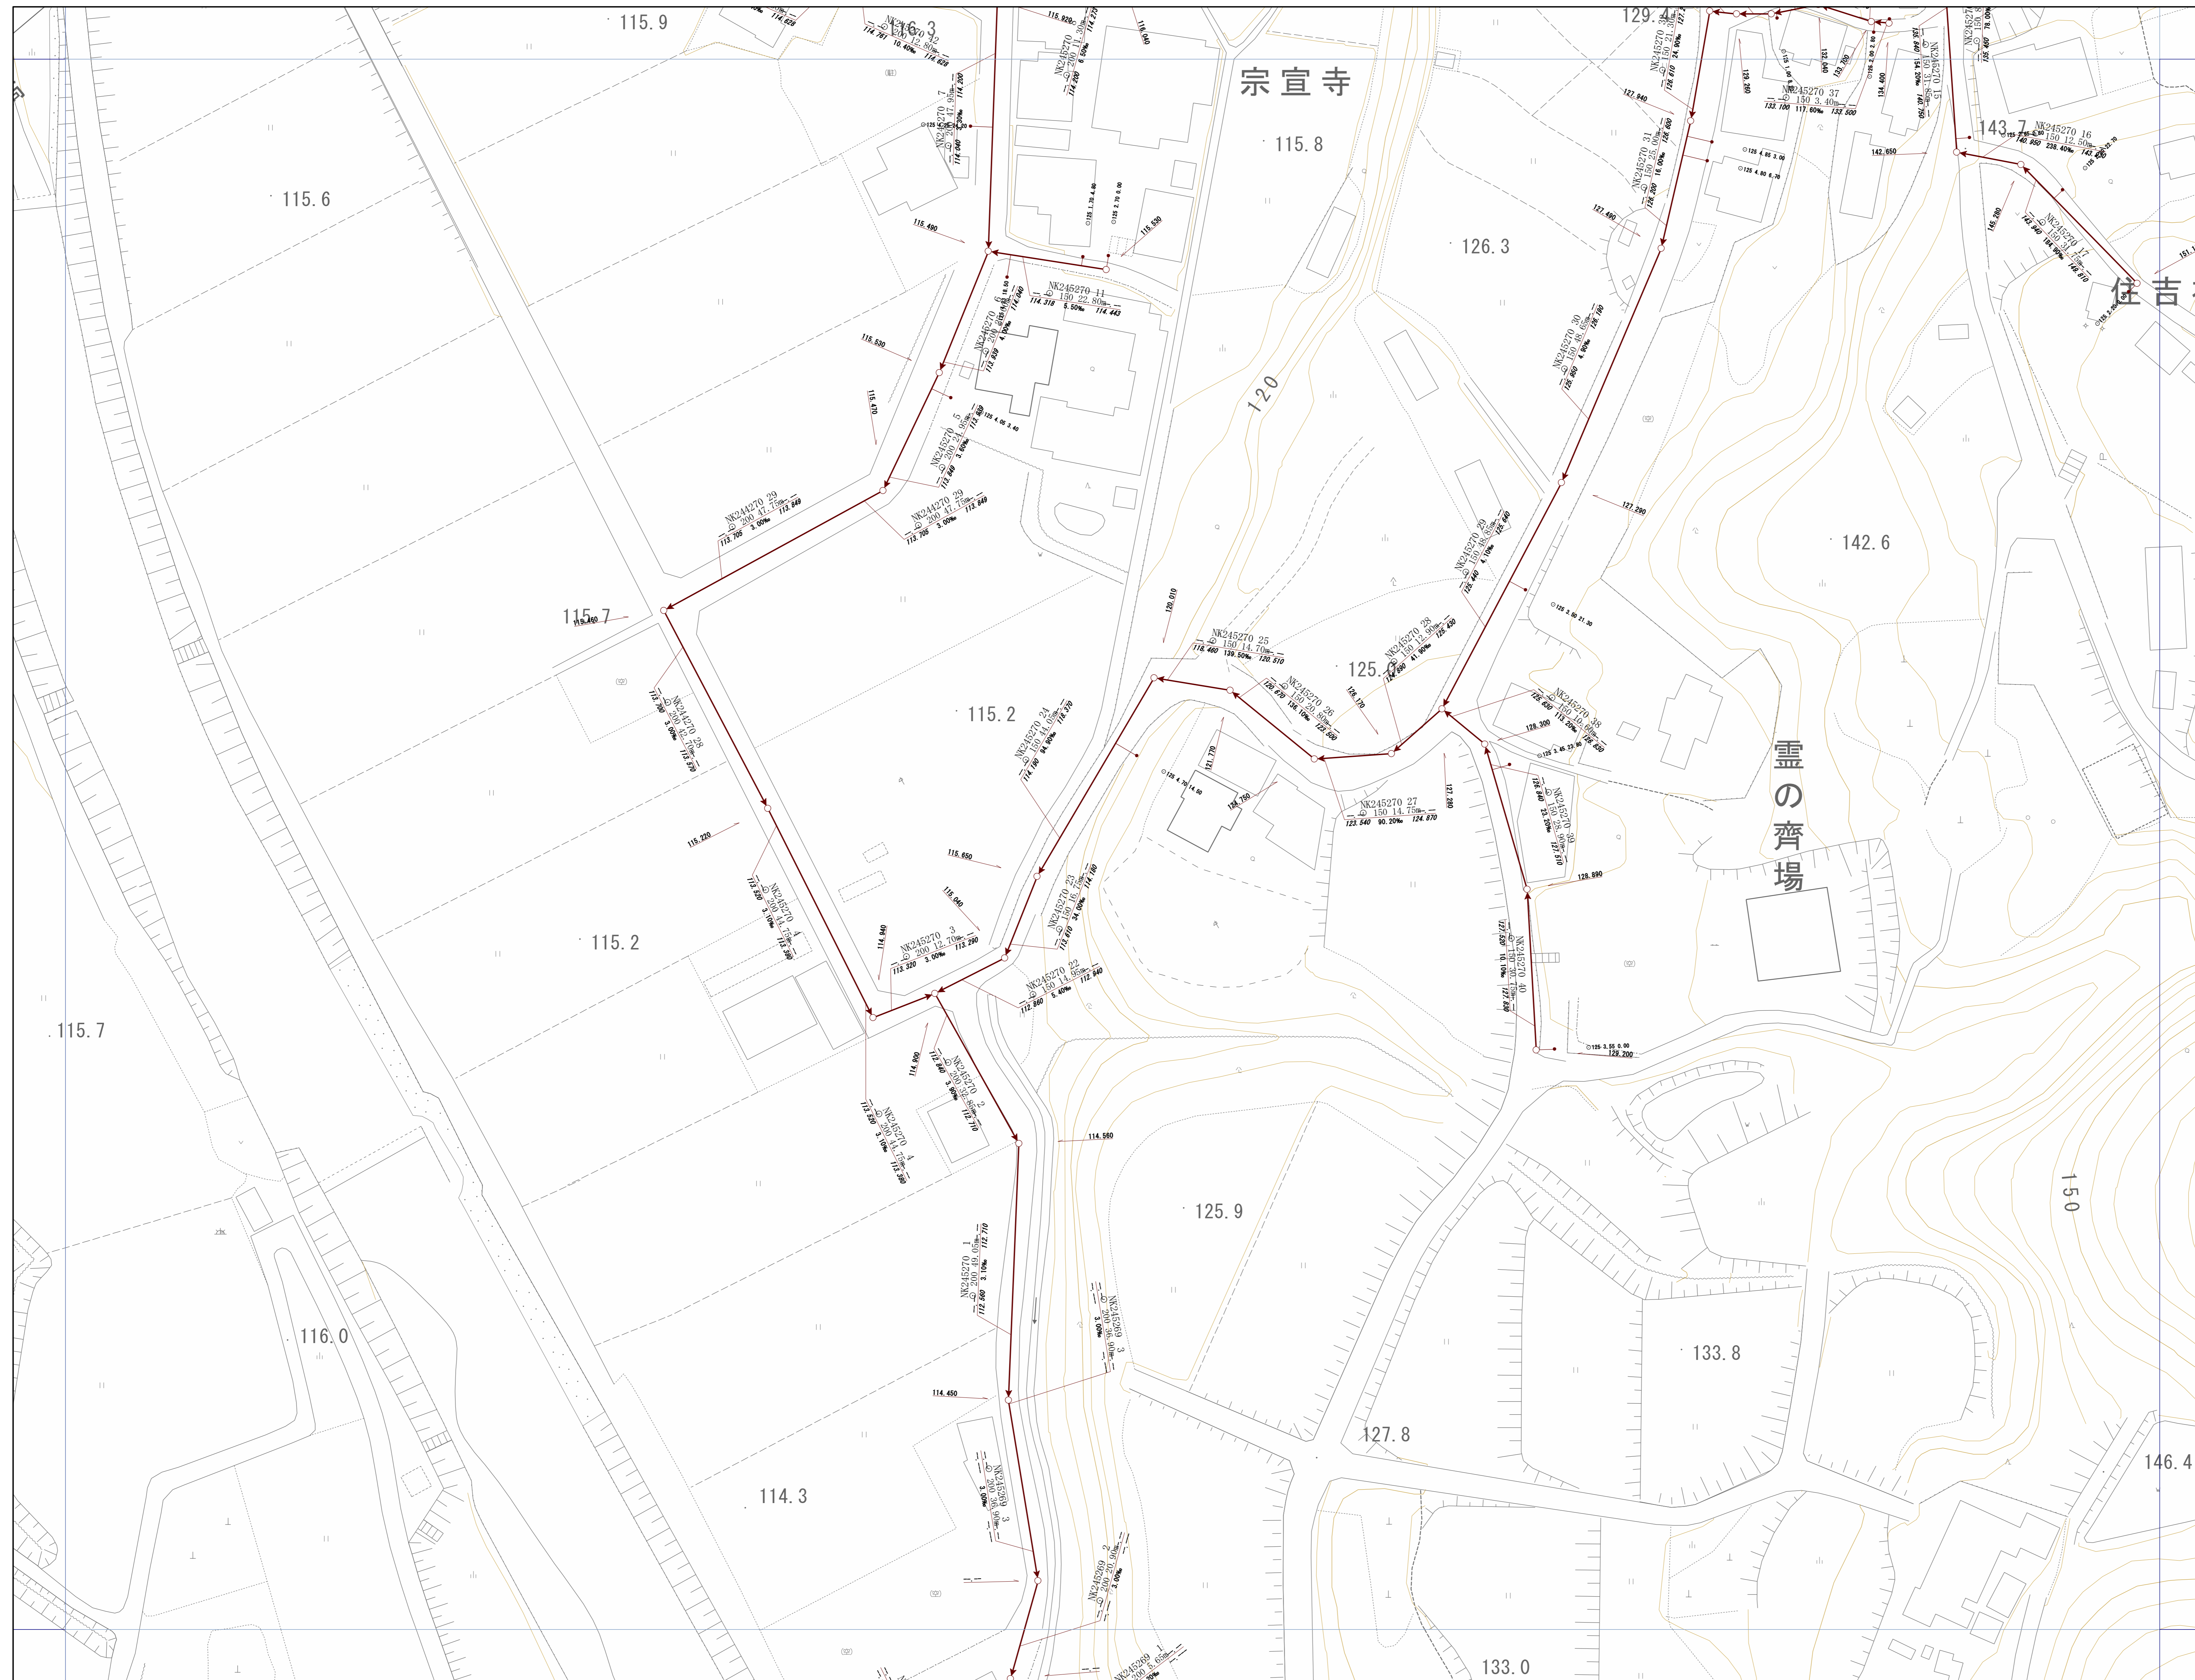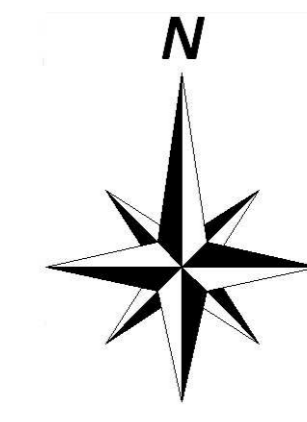



神戸市建設局
下水道部

1/500

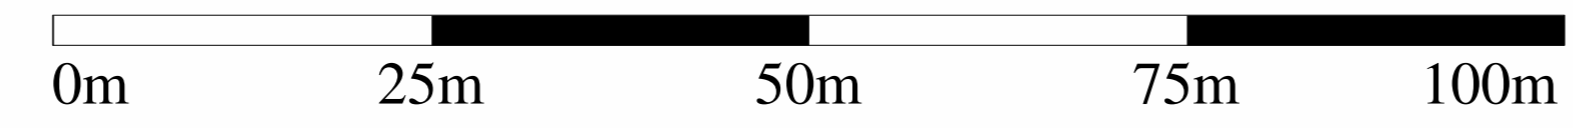

管路施設図

OF3792	OF3793	OF3794
OF4702	OF4703	OF4704
OF4712	OF4713	OF4714

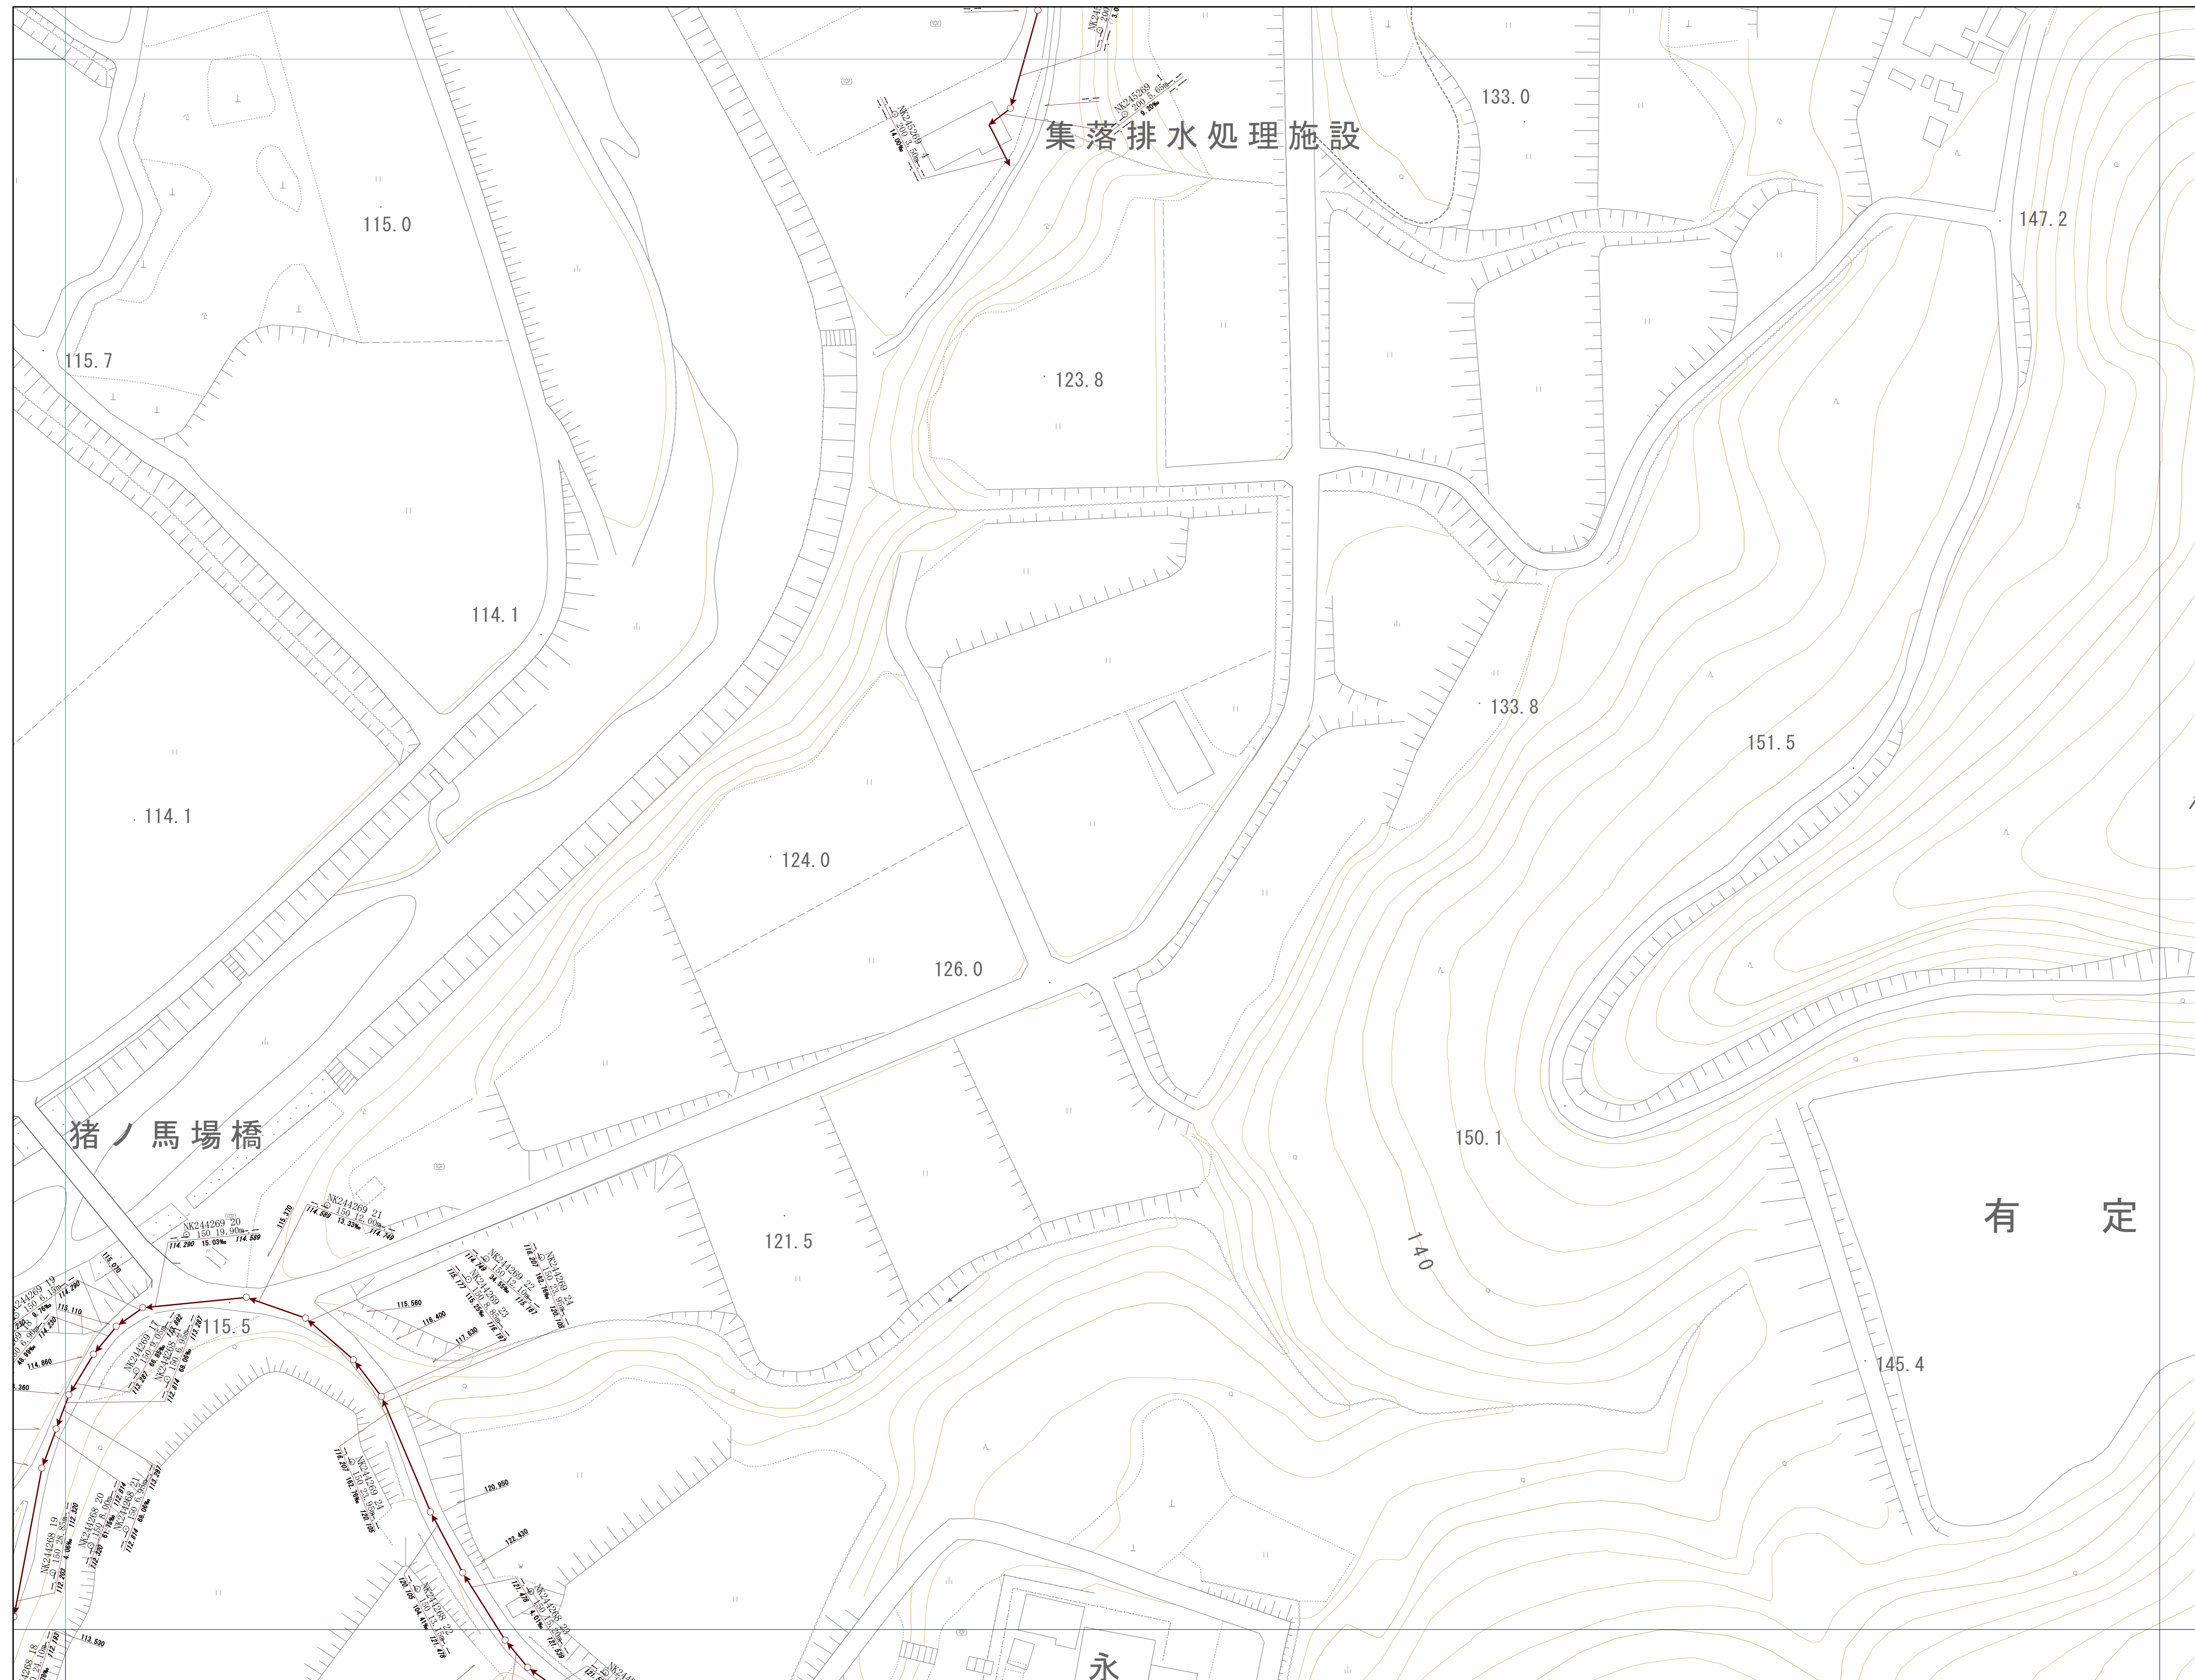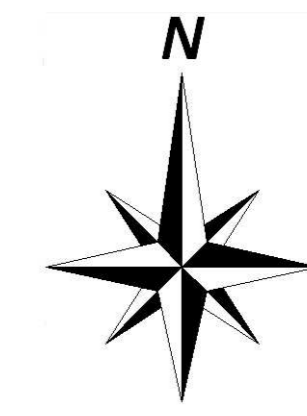

神戸市建設局
下水道部

1/500

