



管路施設図

OF2757	OF2758	OF2759
OF2767	OF2768	OF2769
OF2777	OF2778	OF2779


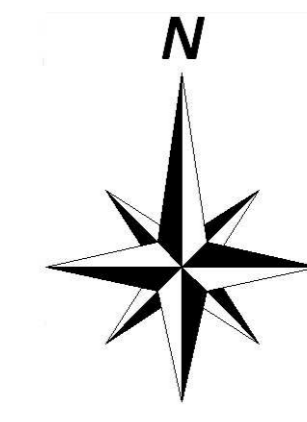


神戸市建設局
下水道部

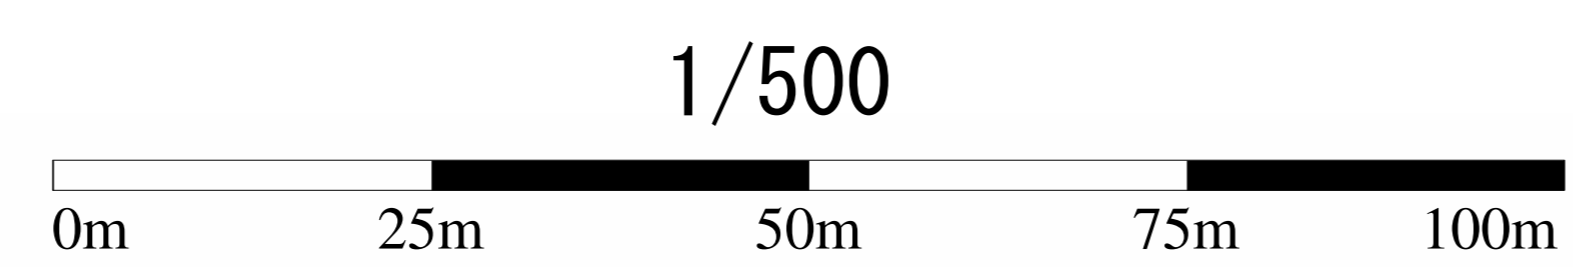


管路施設図

OF2758	OF2759	
OF2768	OF2769	
OF2778	OF2779	OF2870

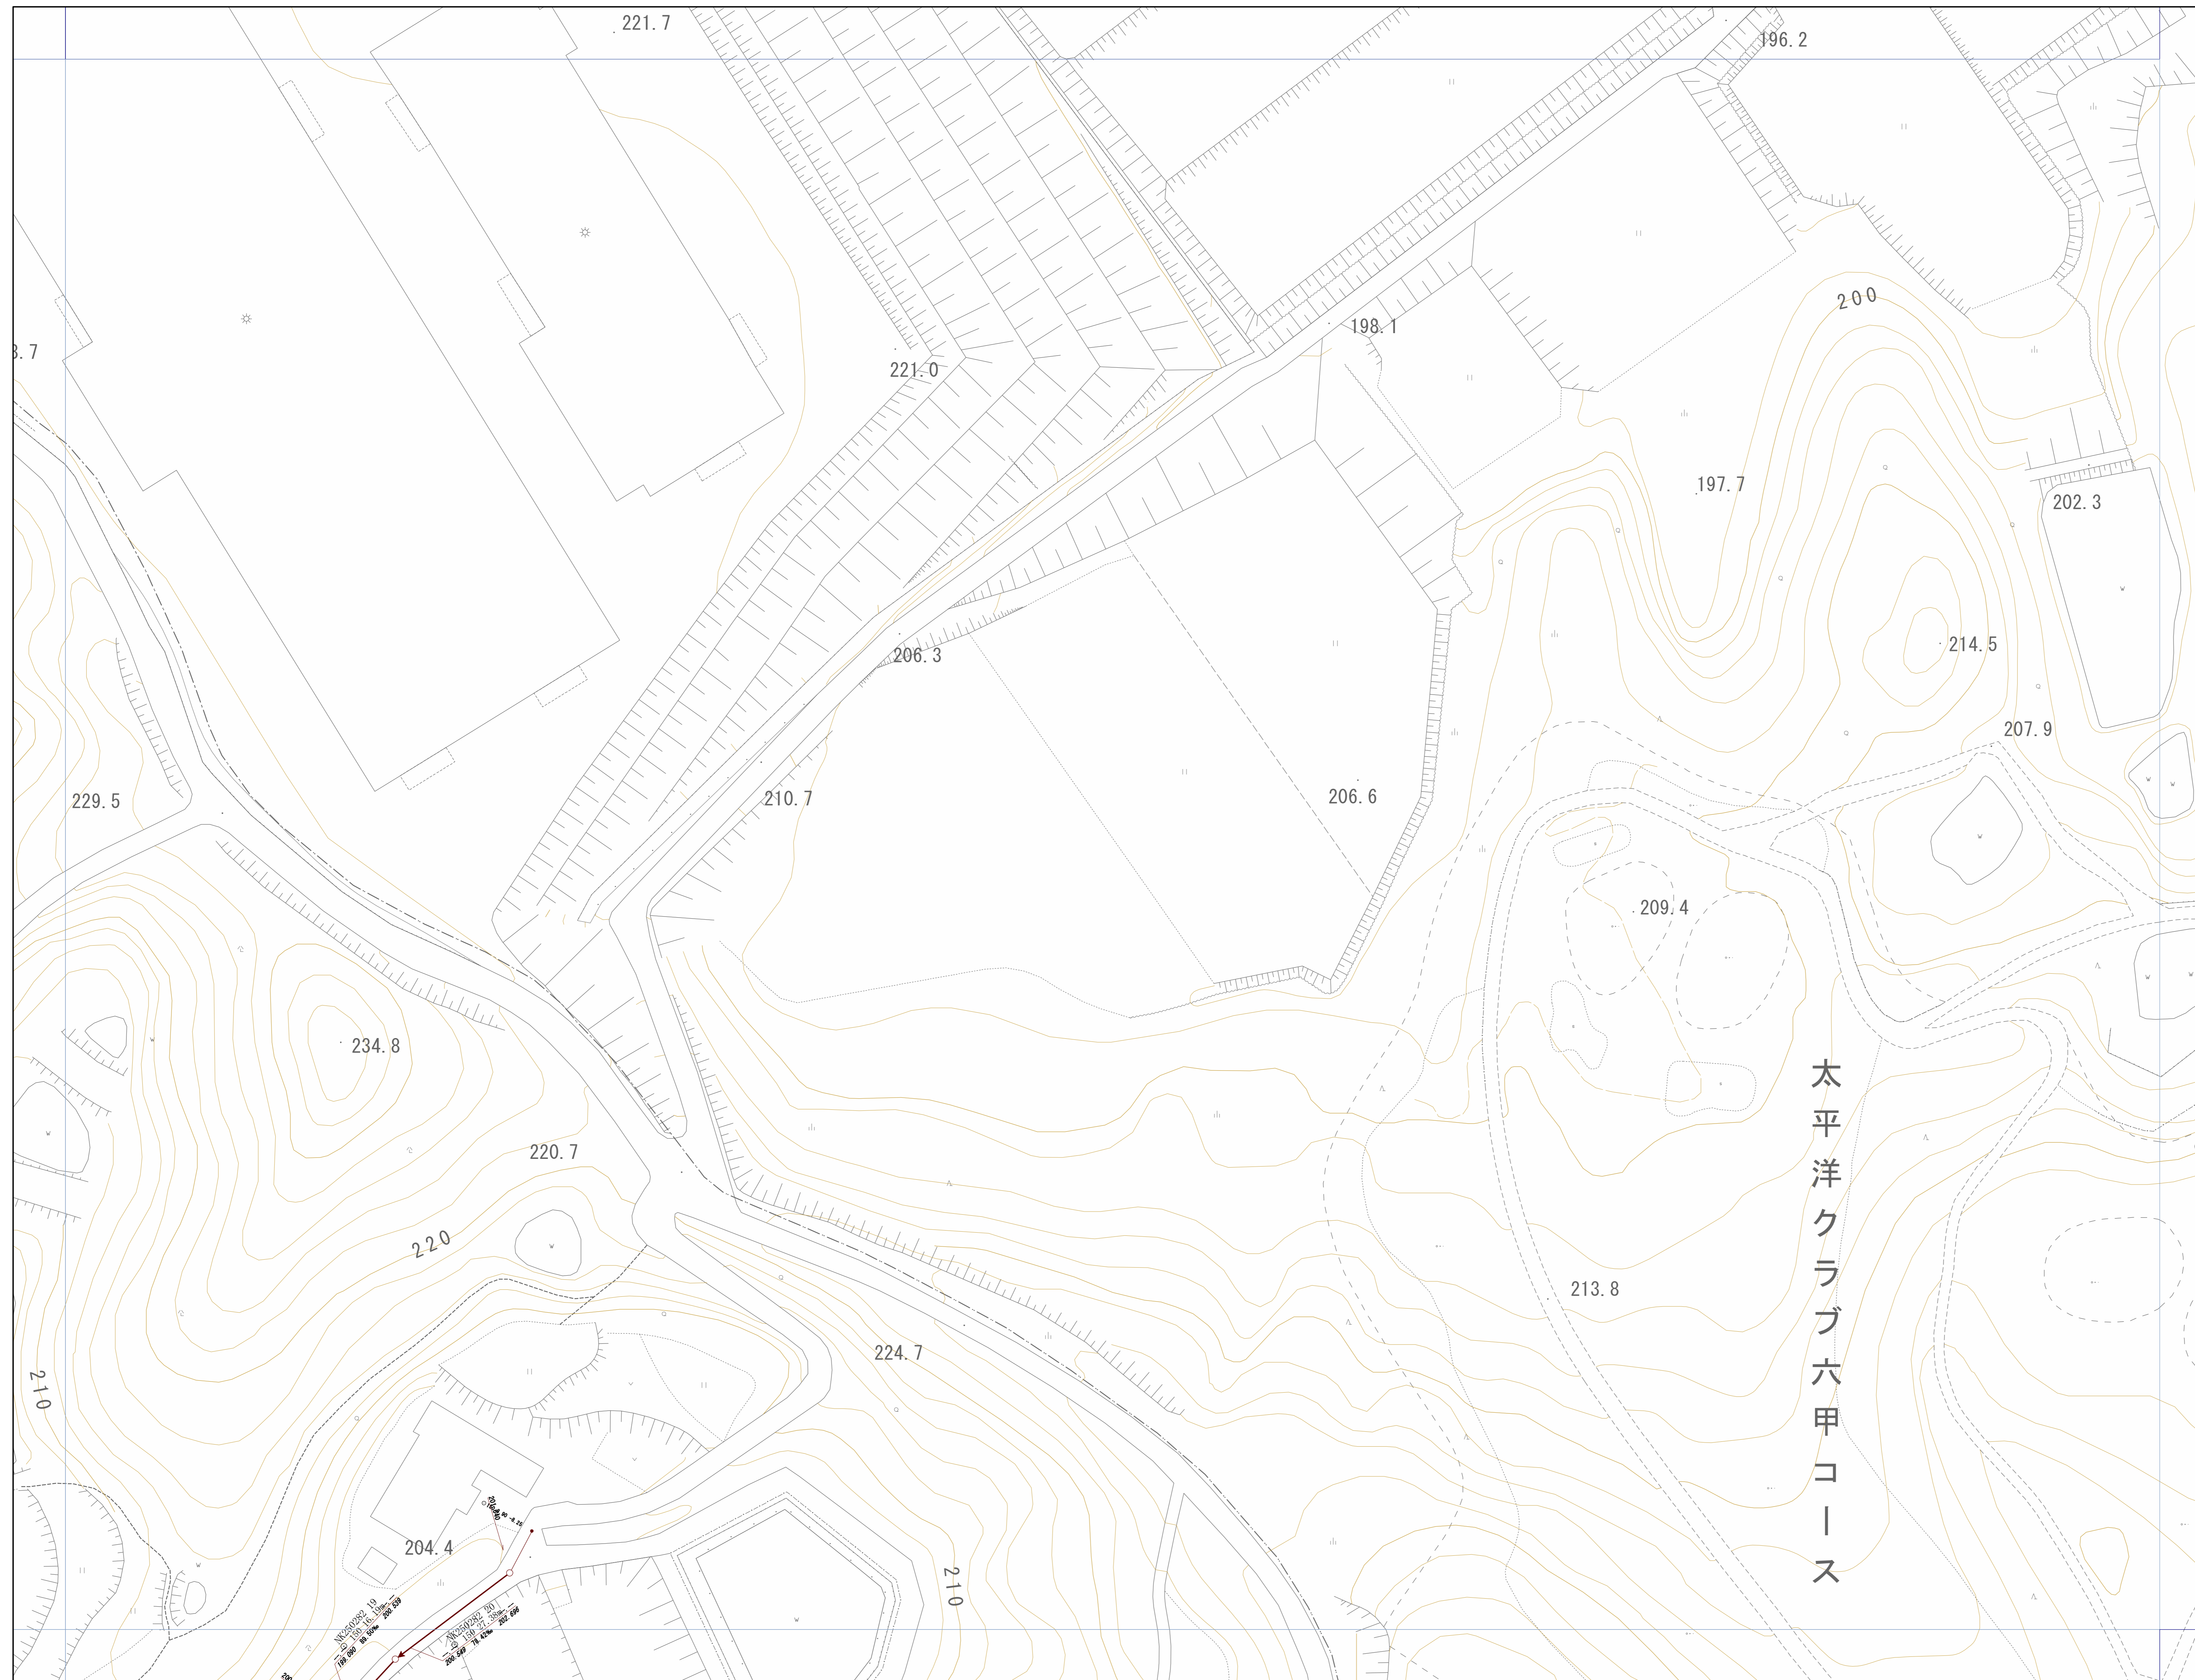
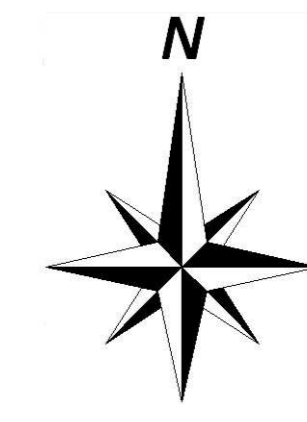


神戸市建設局
下水道部

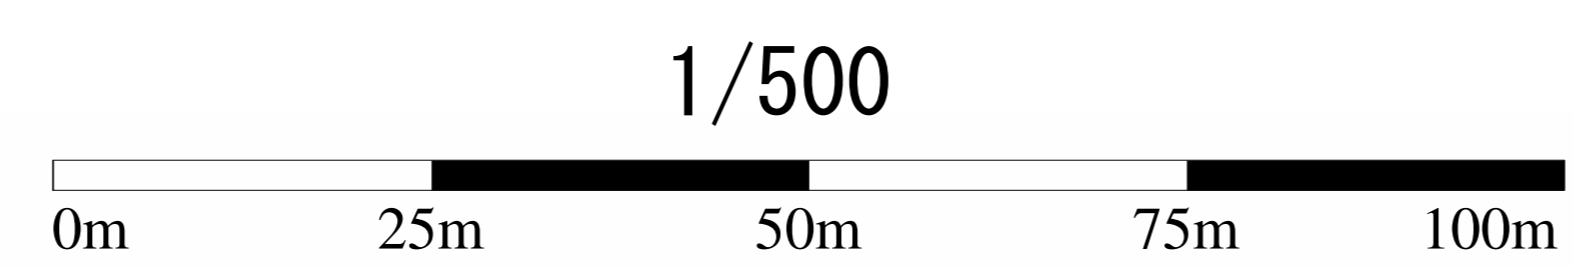


管路施設図


OF2767	OF2768	OF2769
OF2777	OF2778	OF2779
OF2787	OF2788	OF2789

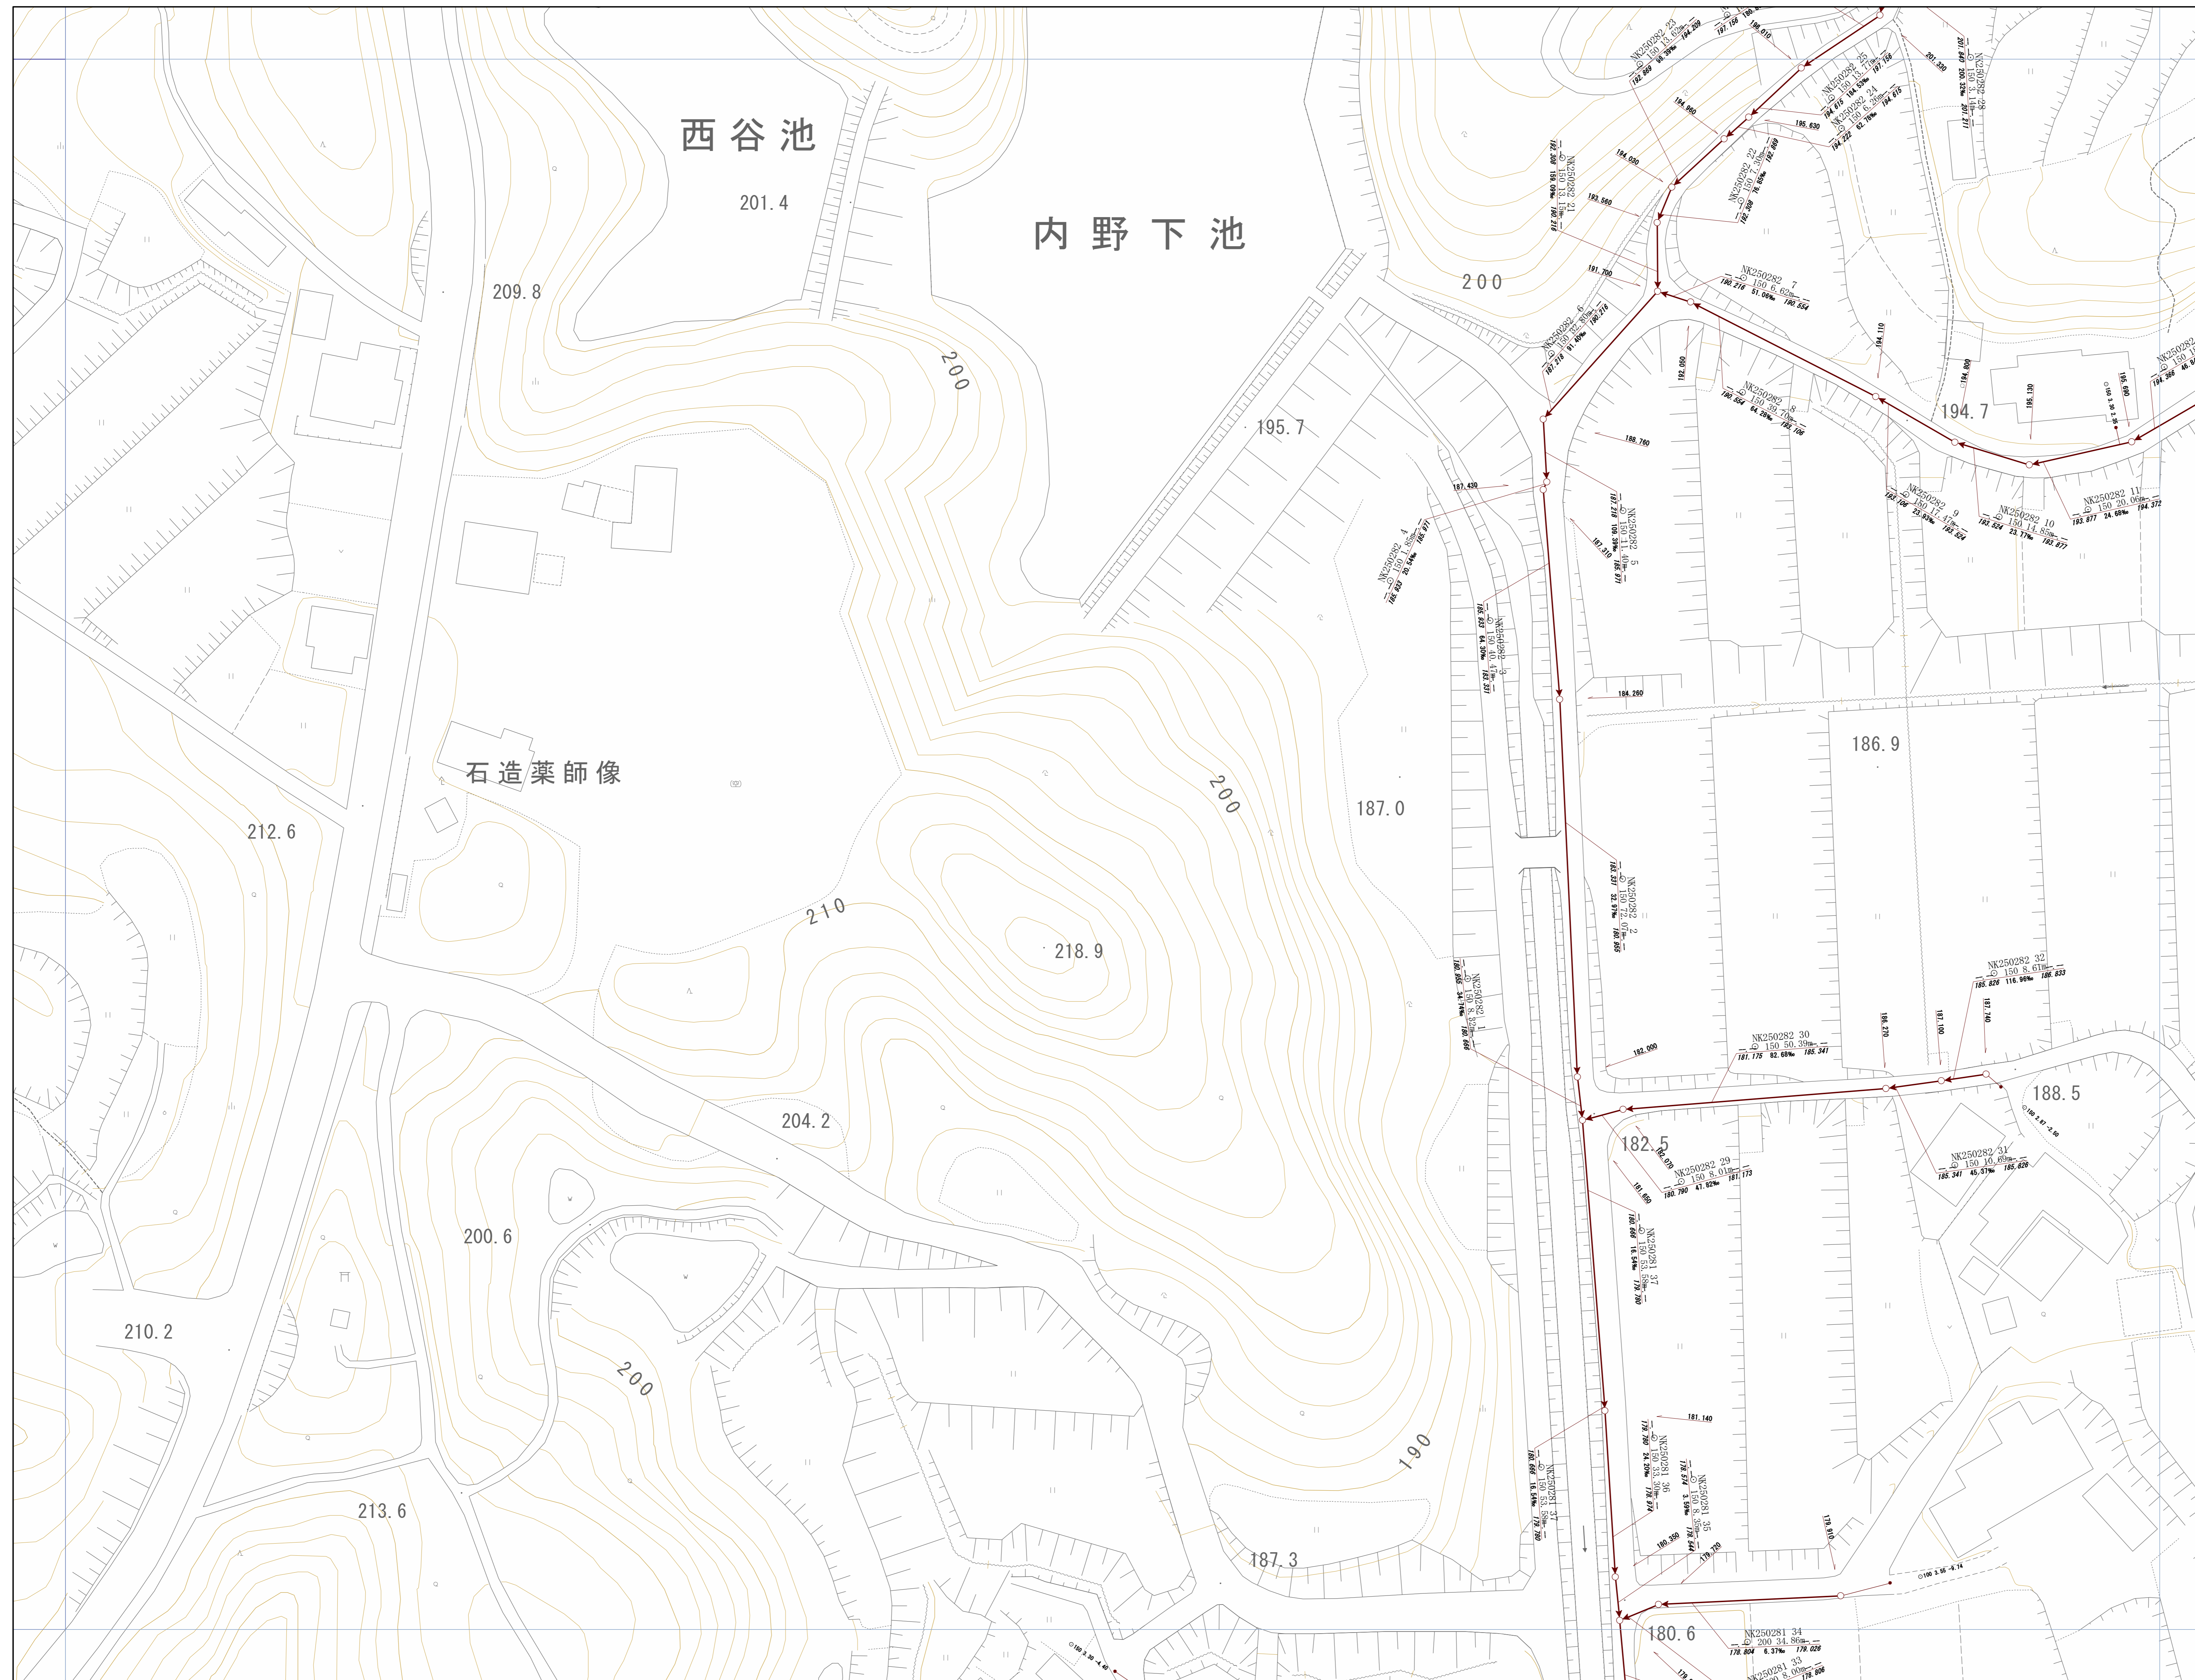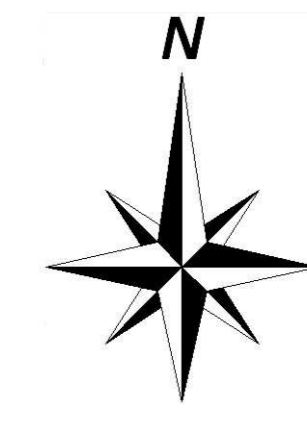


神戸市建設局下水道部

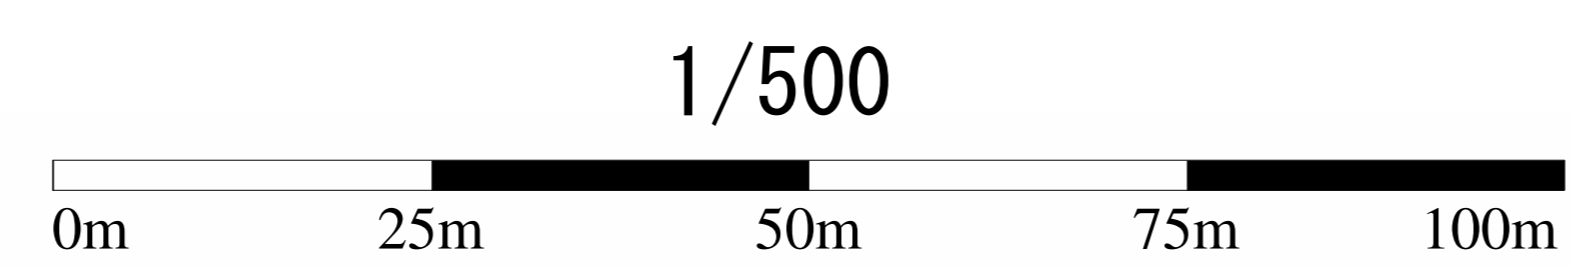


管路施設図

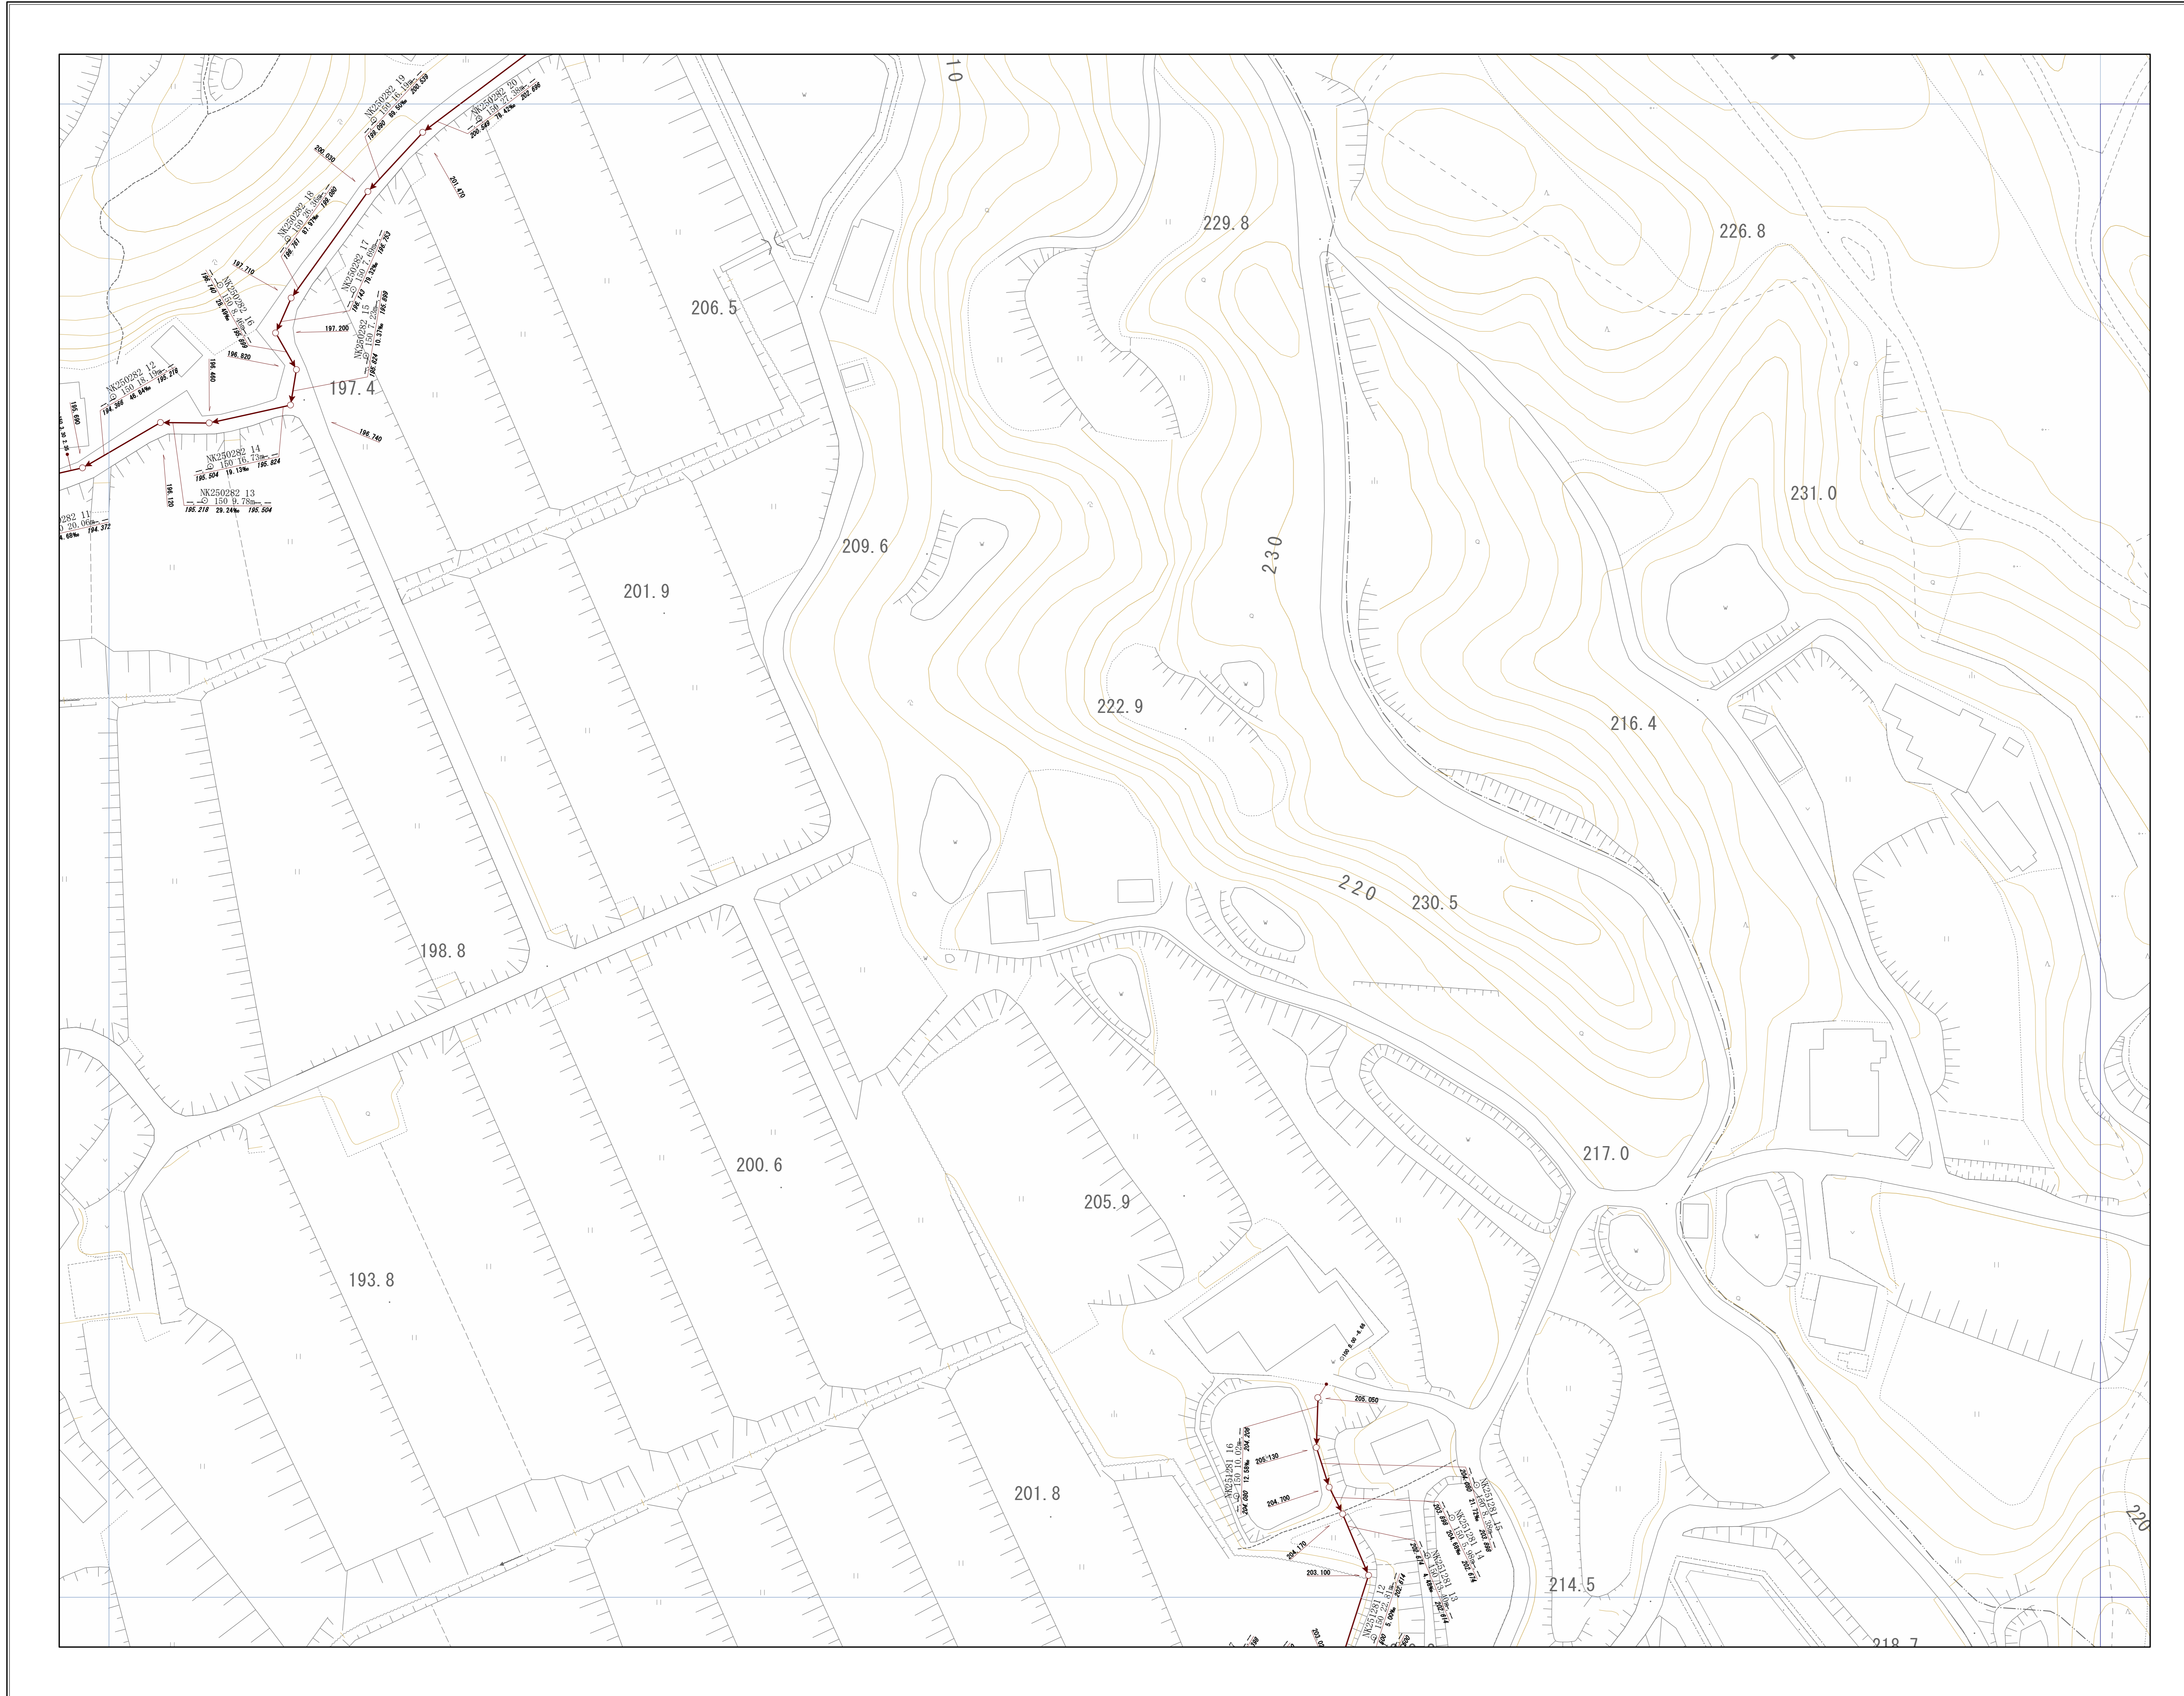

OF2768	OF2769	
OF2778	OF2779	OF2870
OF2788	OF2789	OF2880


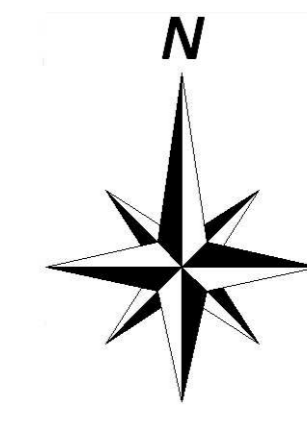


神戸市建設局
下水道部

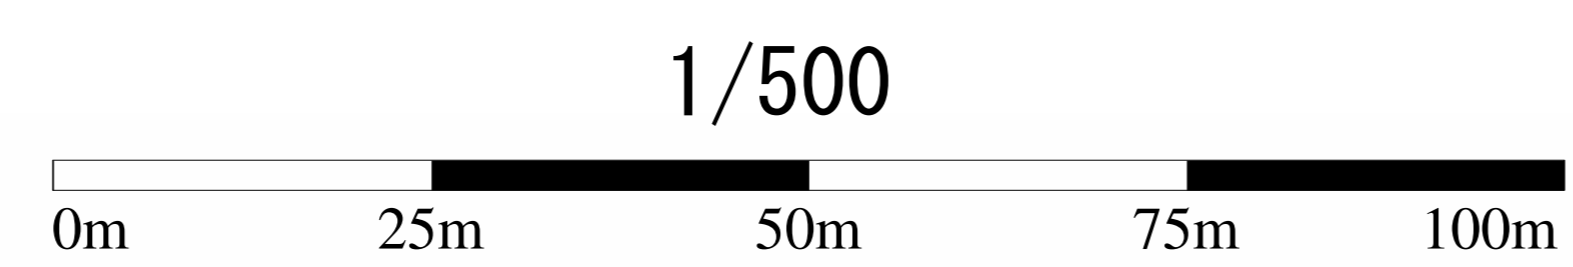


管路施設図

0F2776	0F2777	0F2778
0F2786	0F2787	0F2788
0F2796	0F2797	0F2798

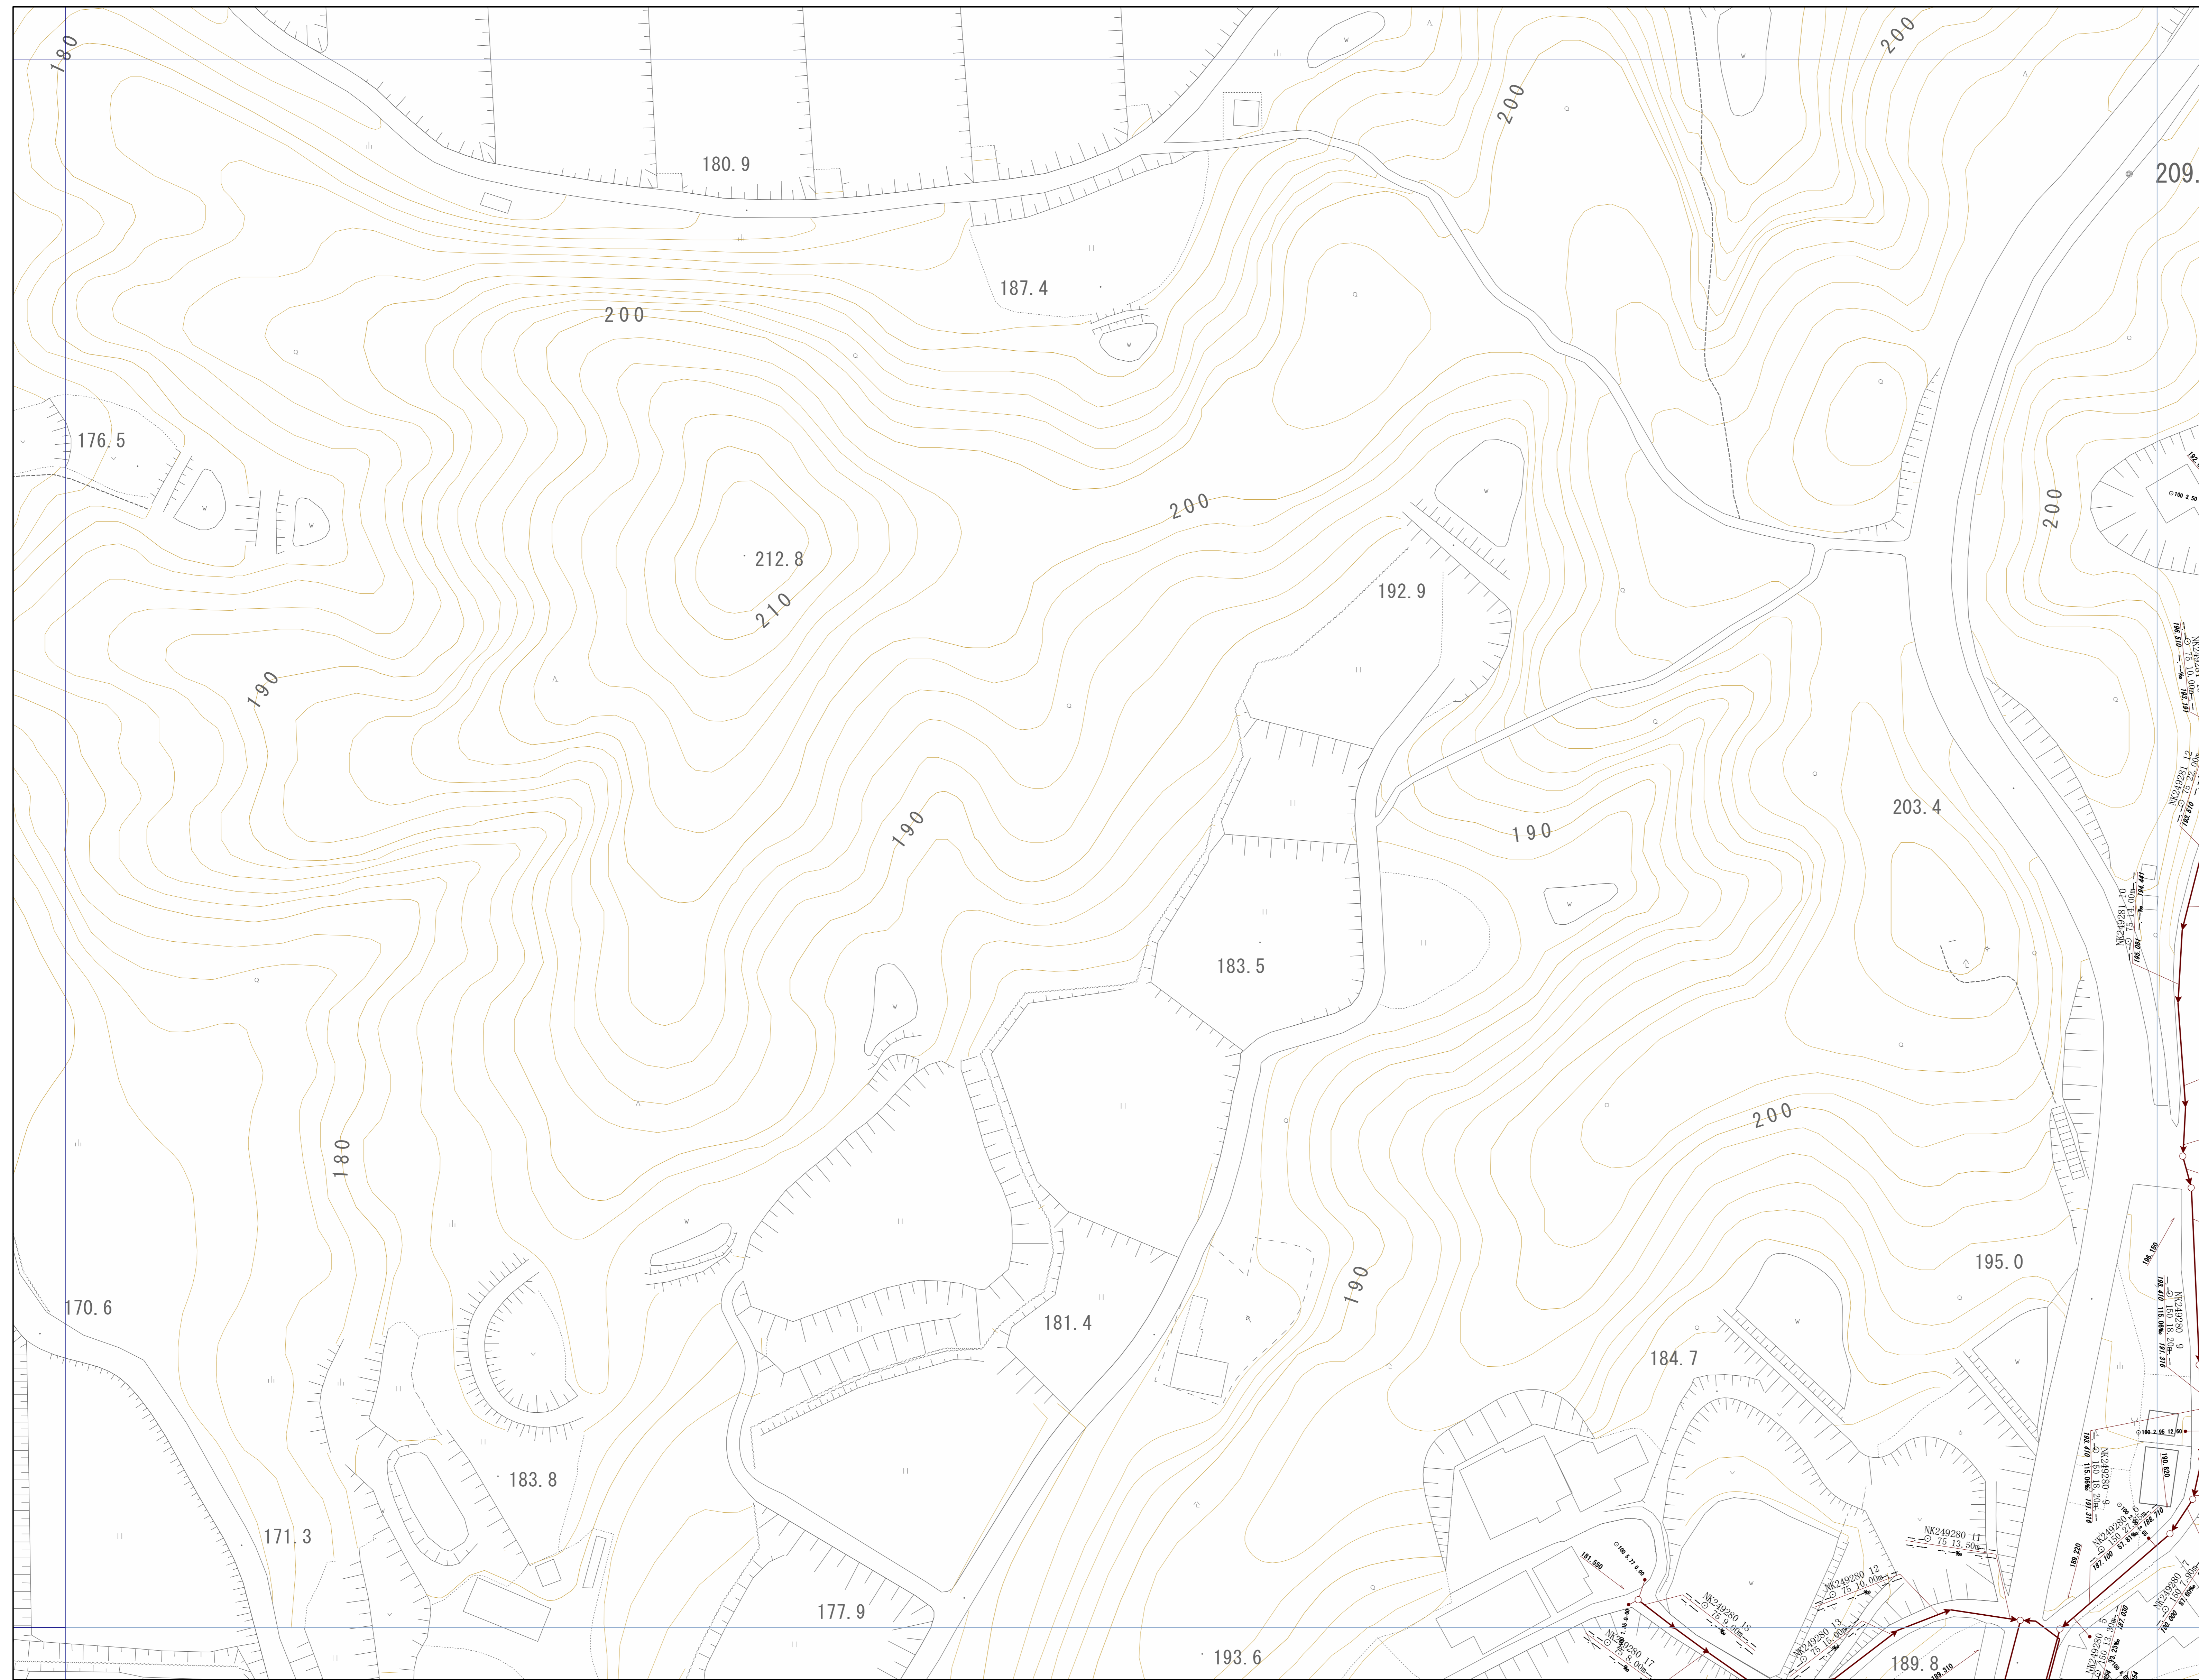
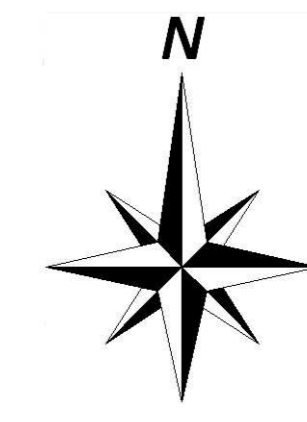


神戸市建設局下水道部

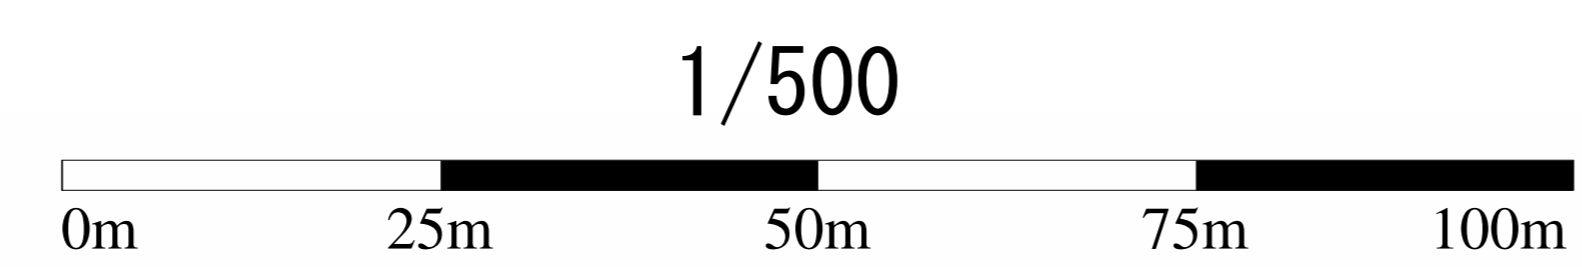


管路施設図

OF2777	OF2778	OF2779
OF2787	OF2788	OF2789
OF2797	OF2798	OF2799

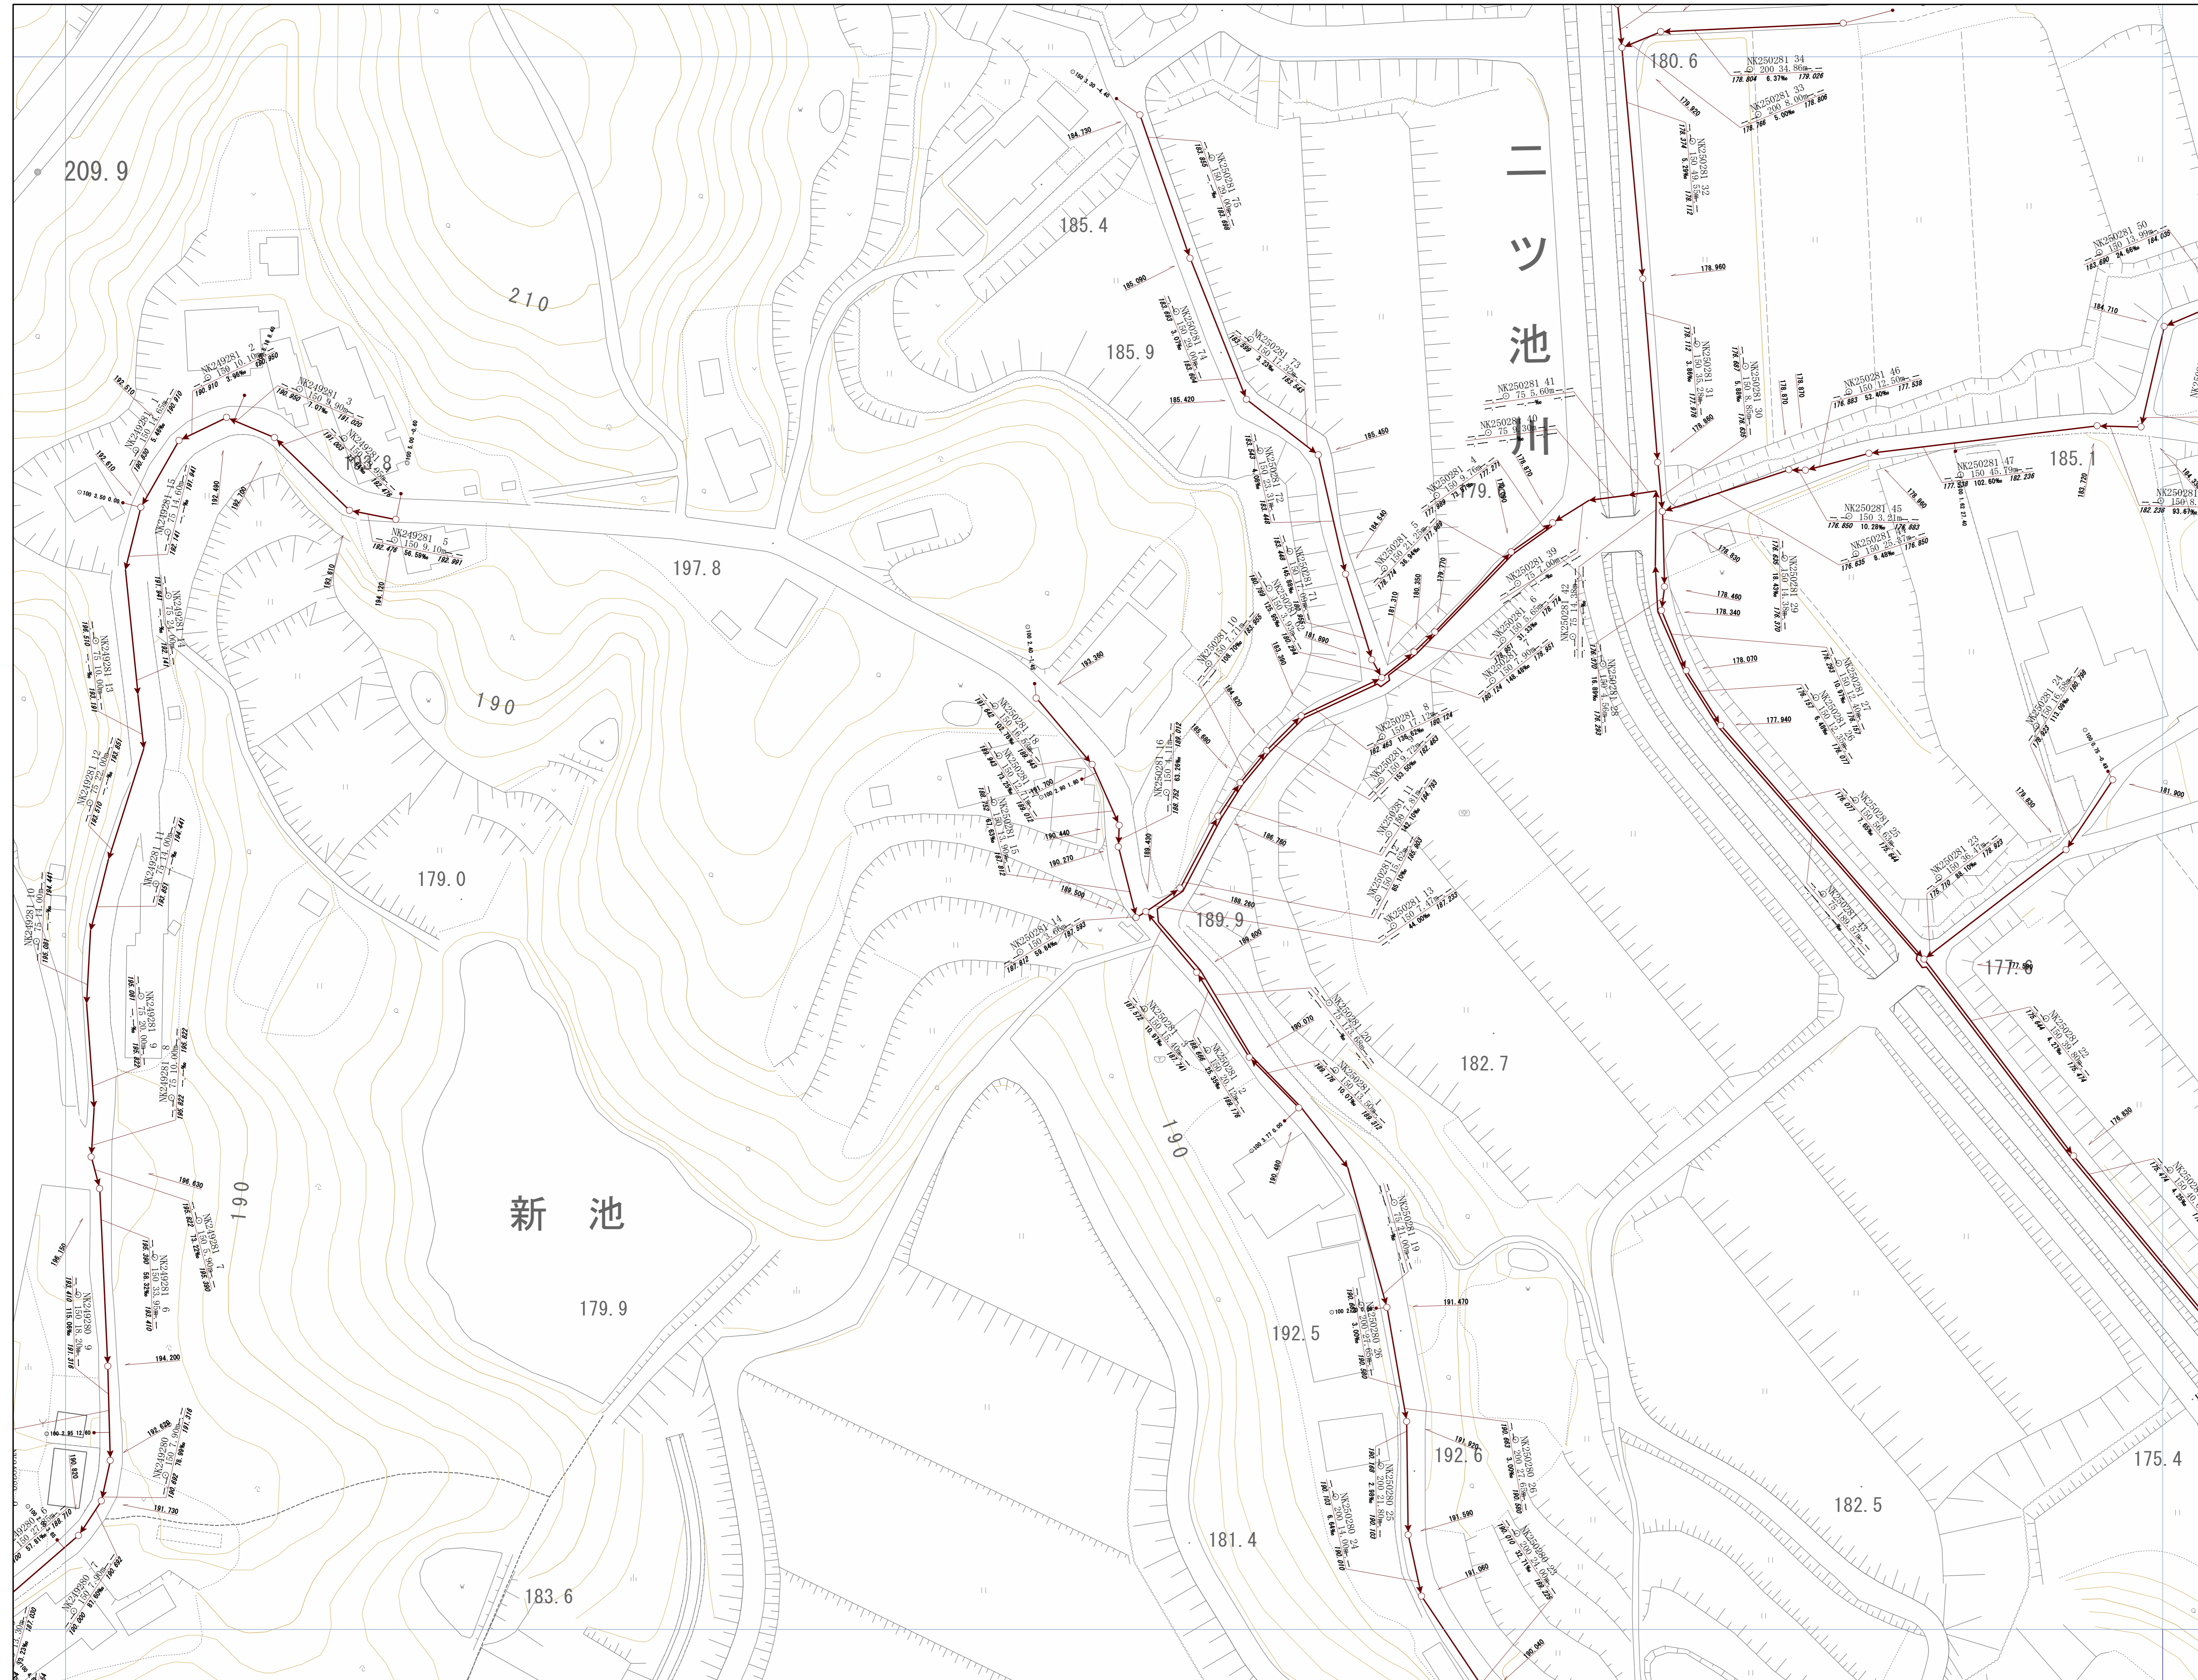
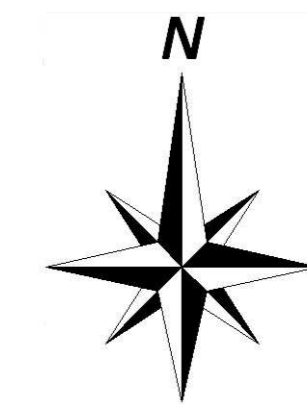


神戸市建設局
下水道部

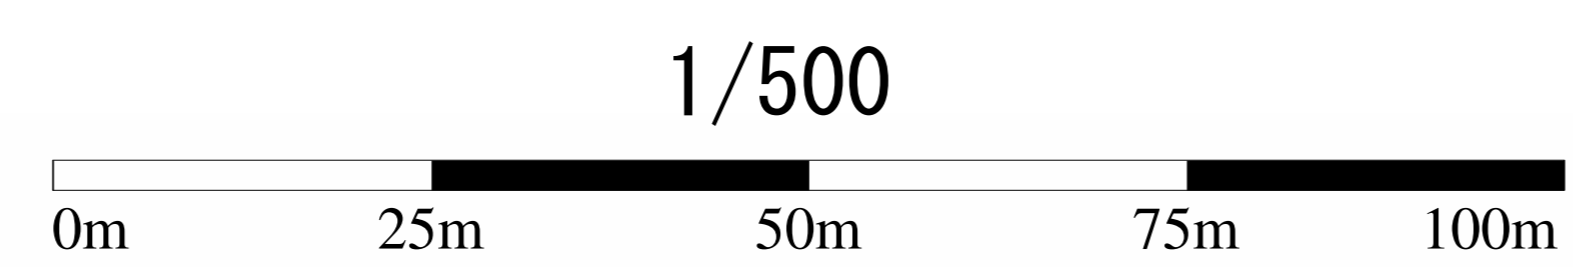


管路施設図

OF2786	OF2787	OF2788
OF2796	OF2797	OF2798
OF3706	OF3707	OF3708

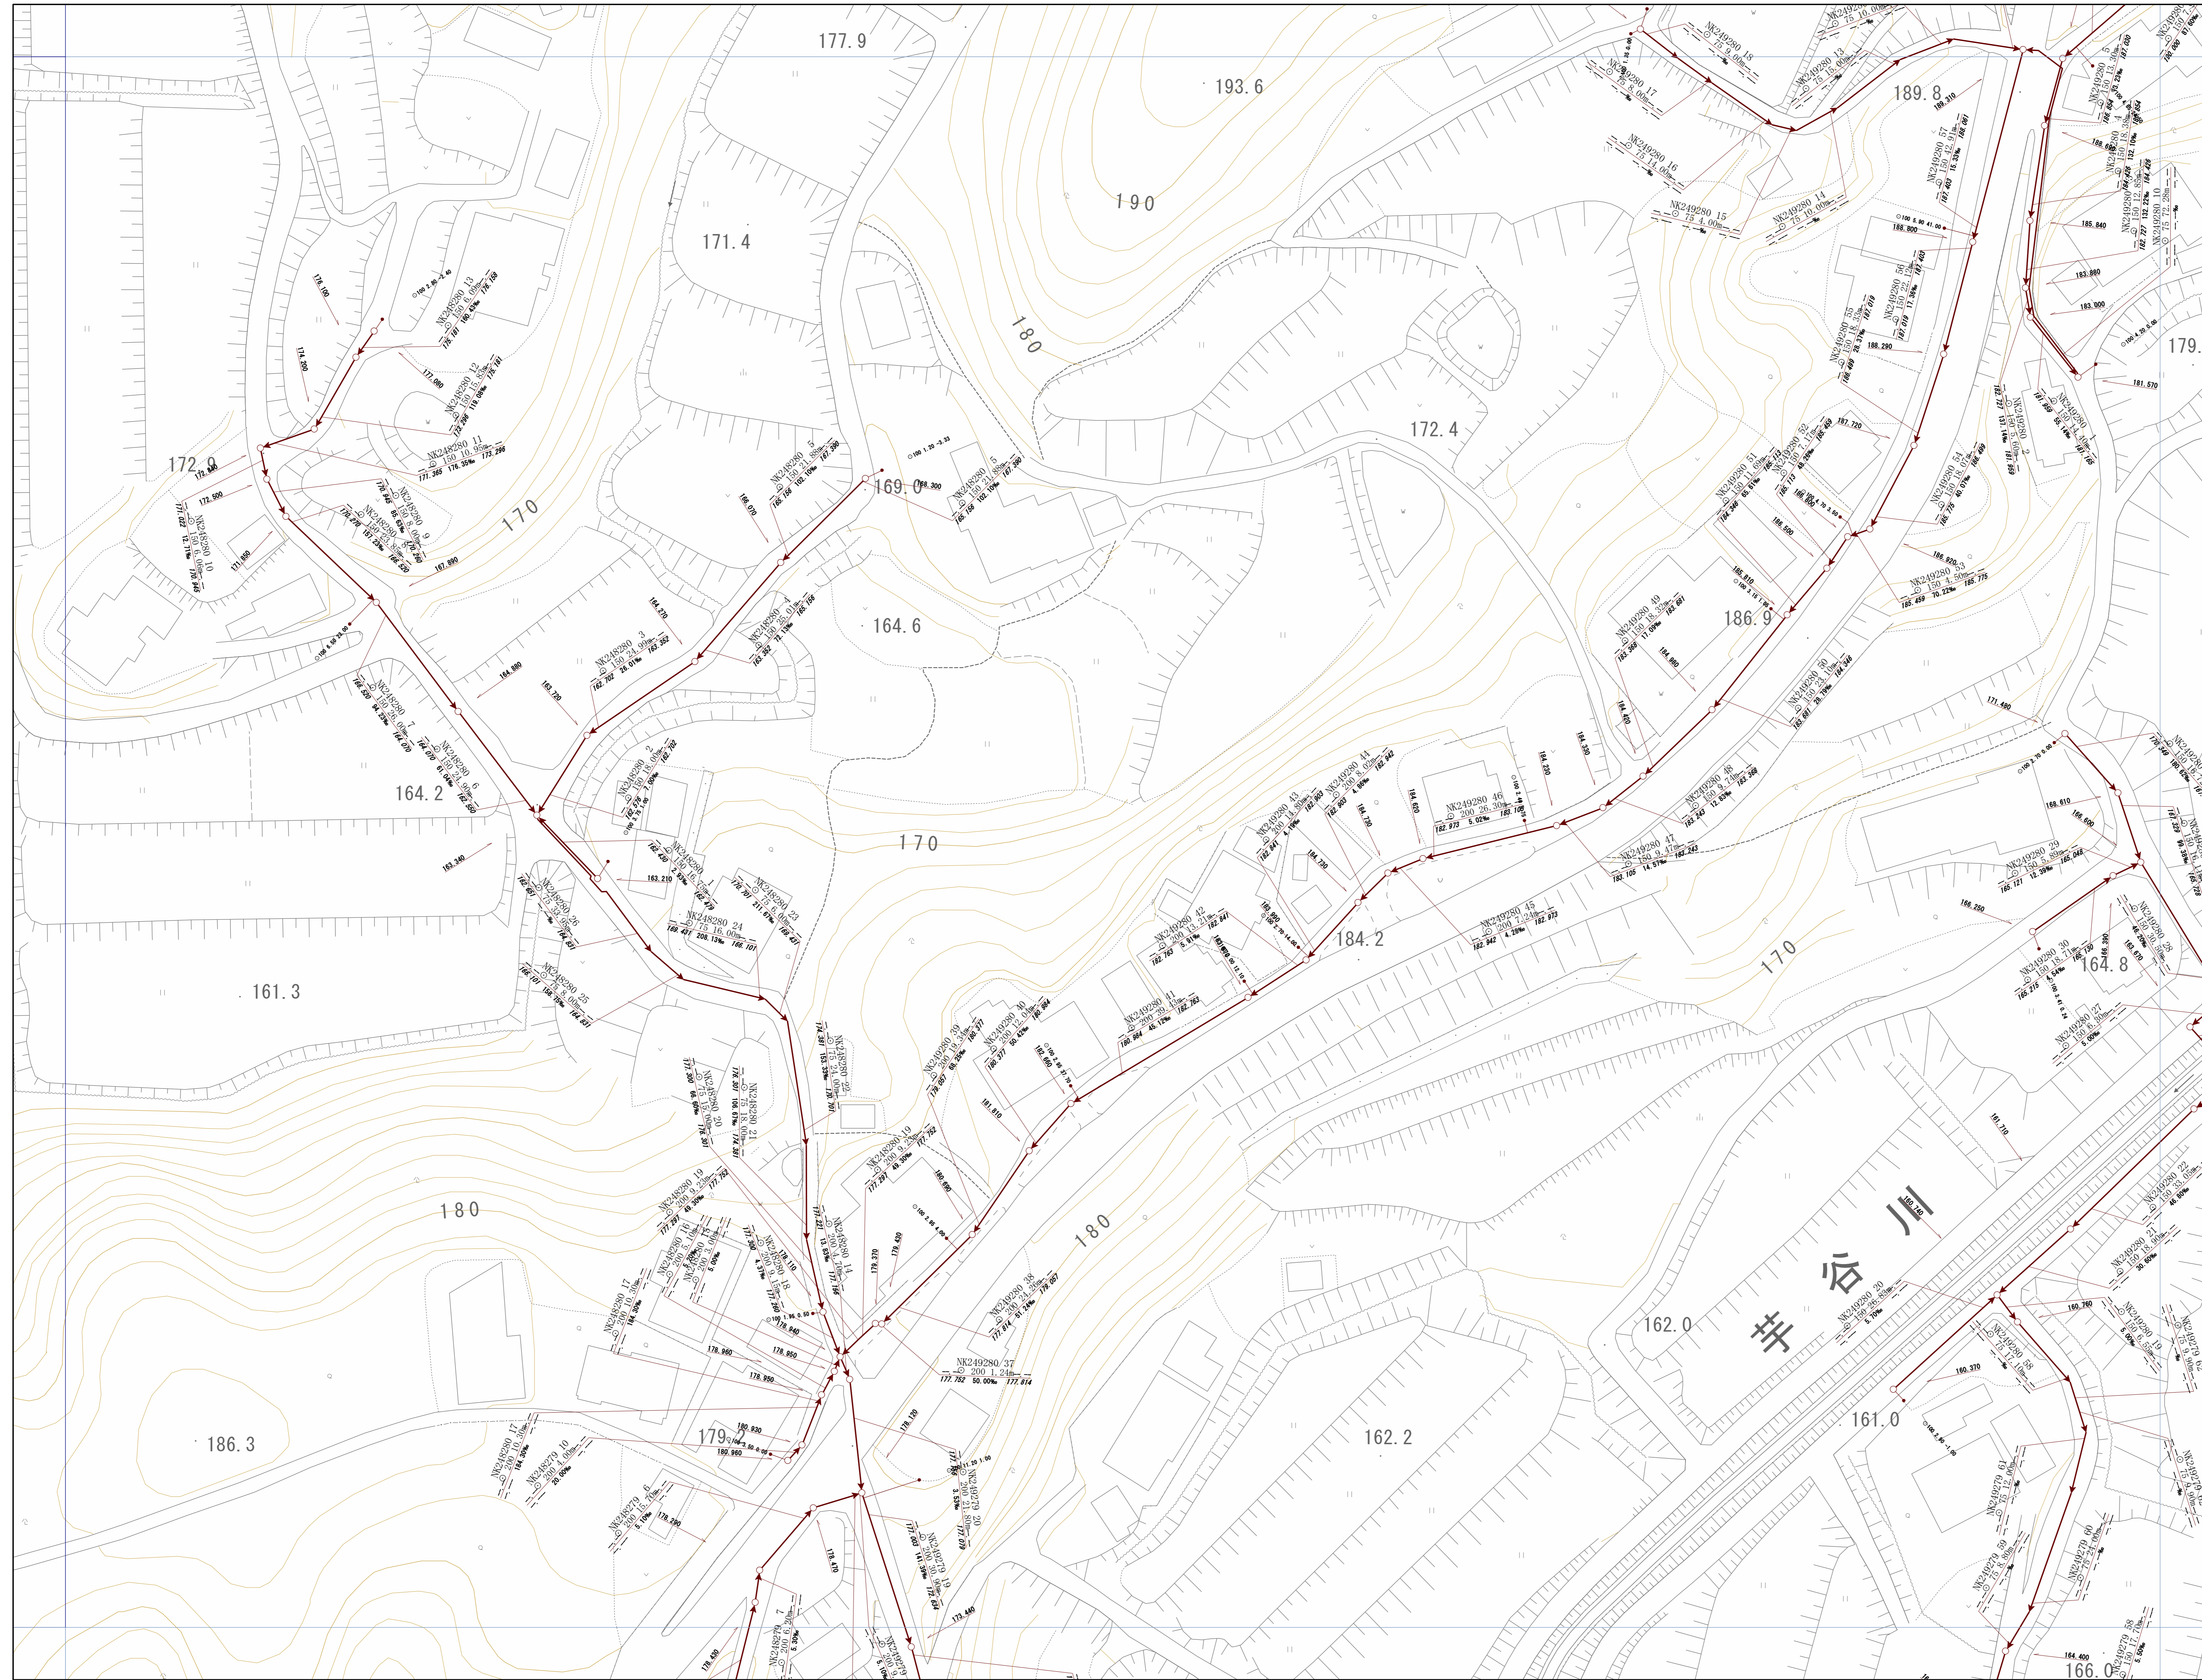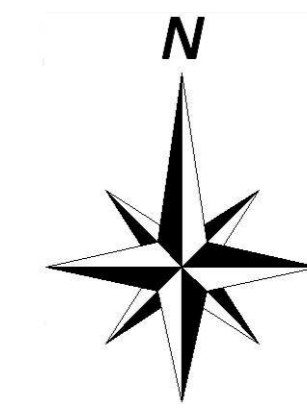



神戸市建設局
下水道部

1/500

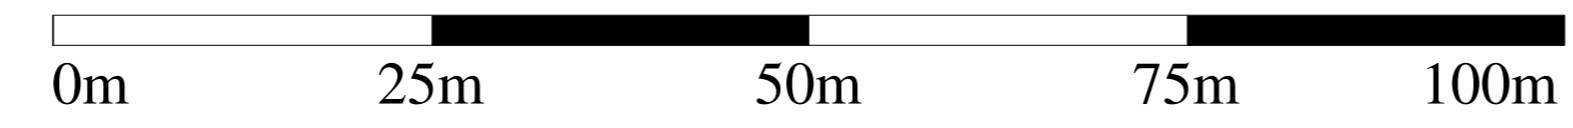


管路施設図

OF2787	OF2788	OF2789
OF2797	OF2798	OF2799
OF3707	OF3708	OF3709

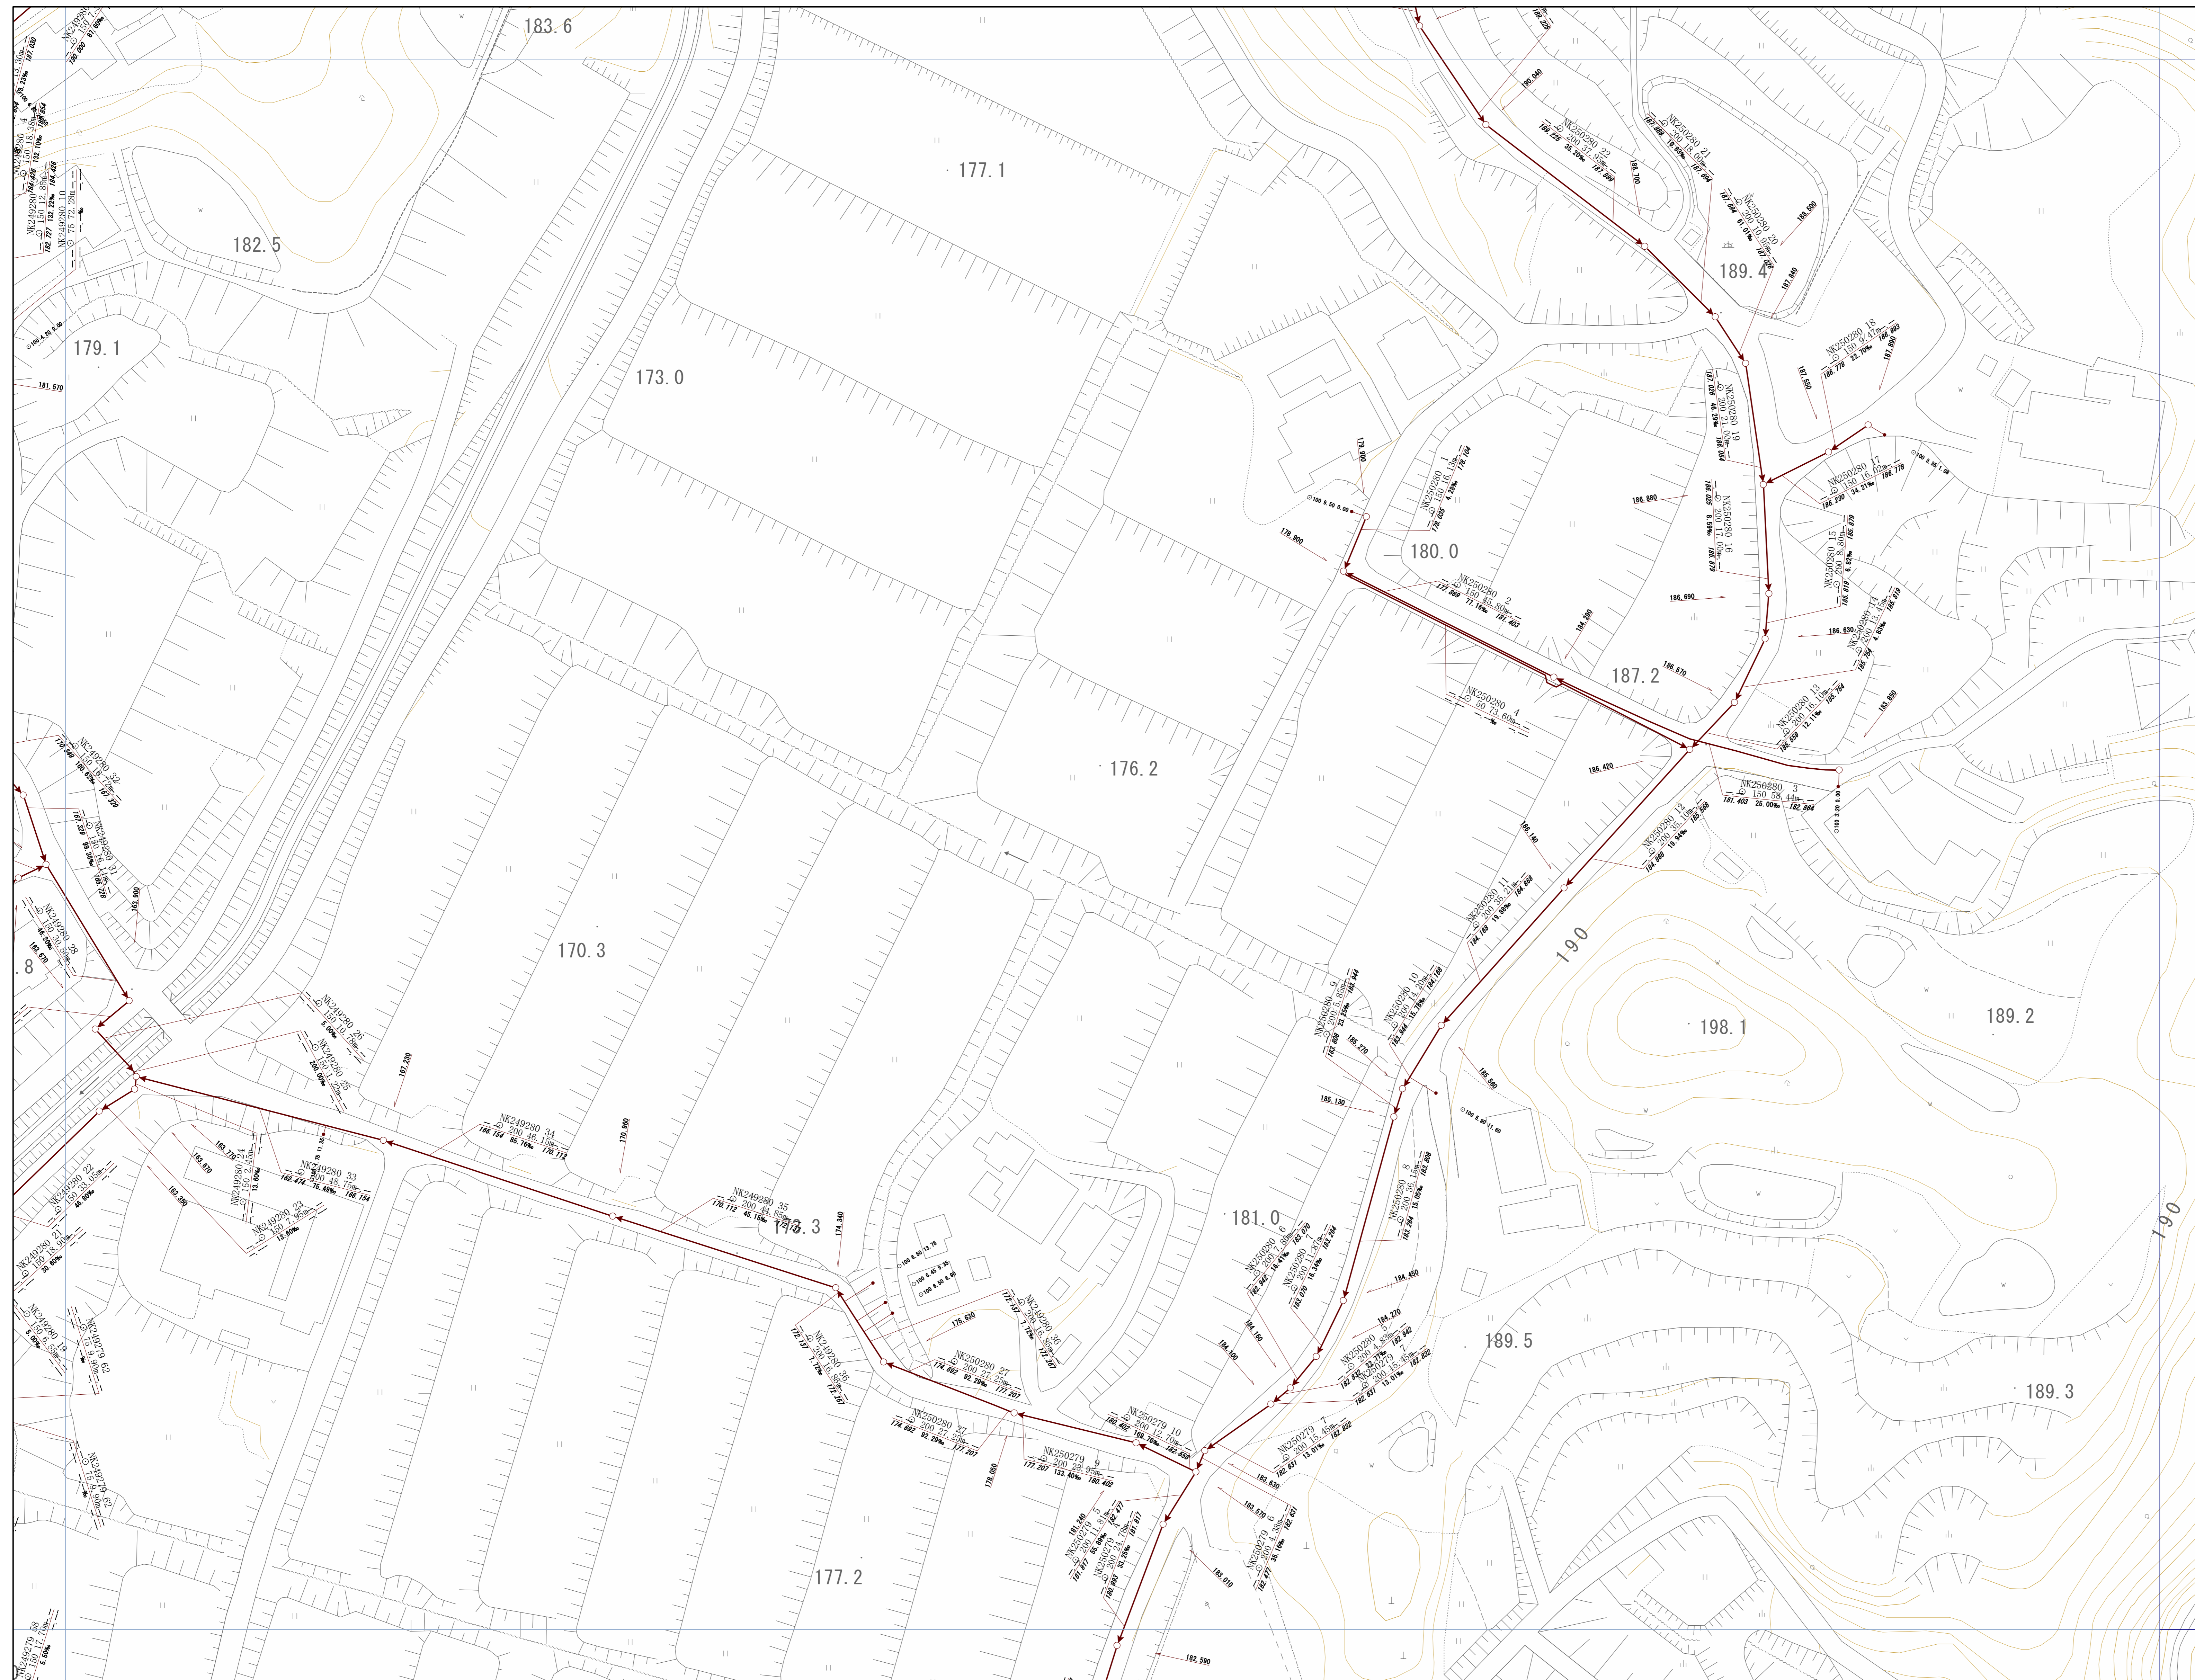
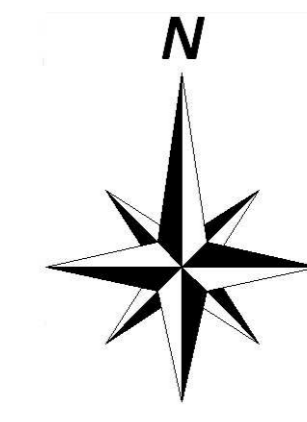


神戸市建設局下水道部

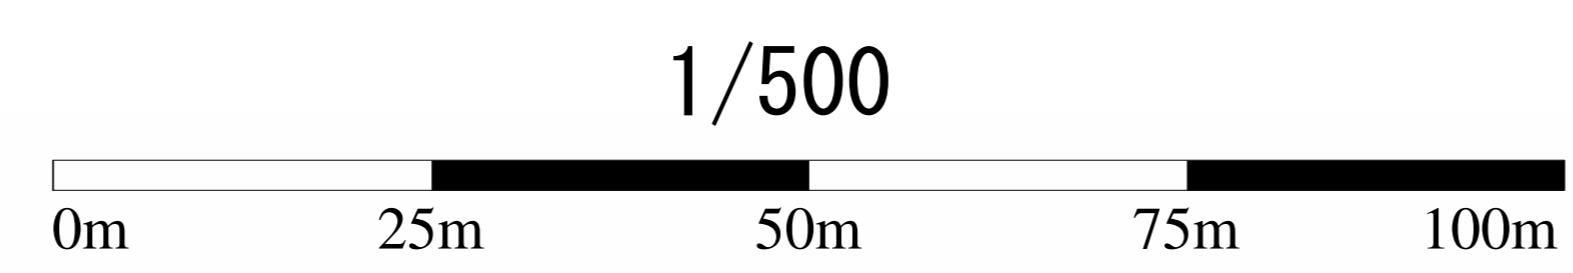


管路施設図

OF2795	OF2796	OF2797
OF3705	OF3706	OF3707
OF3715	OF3716	OF3717

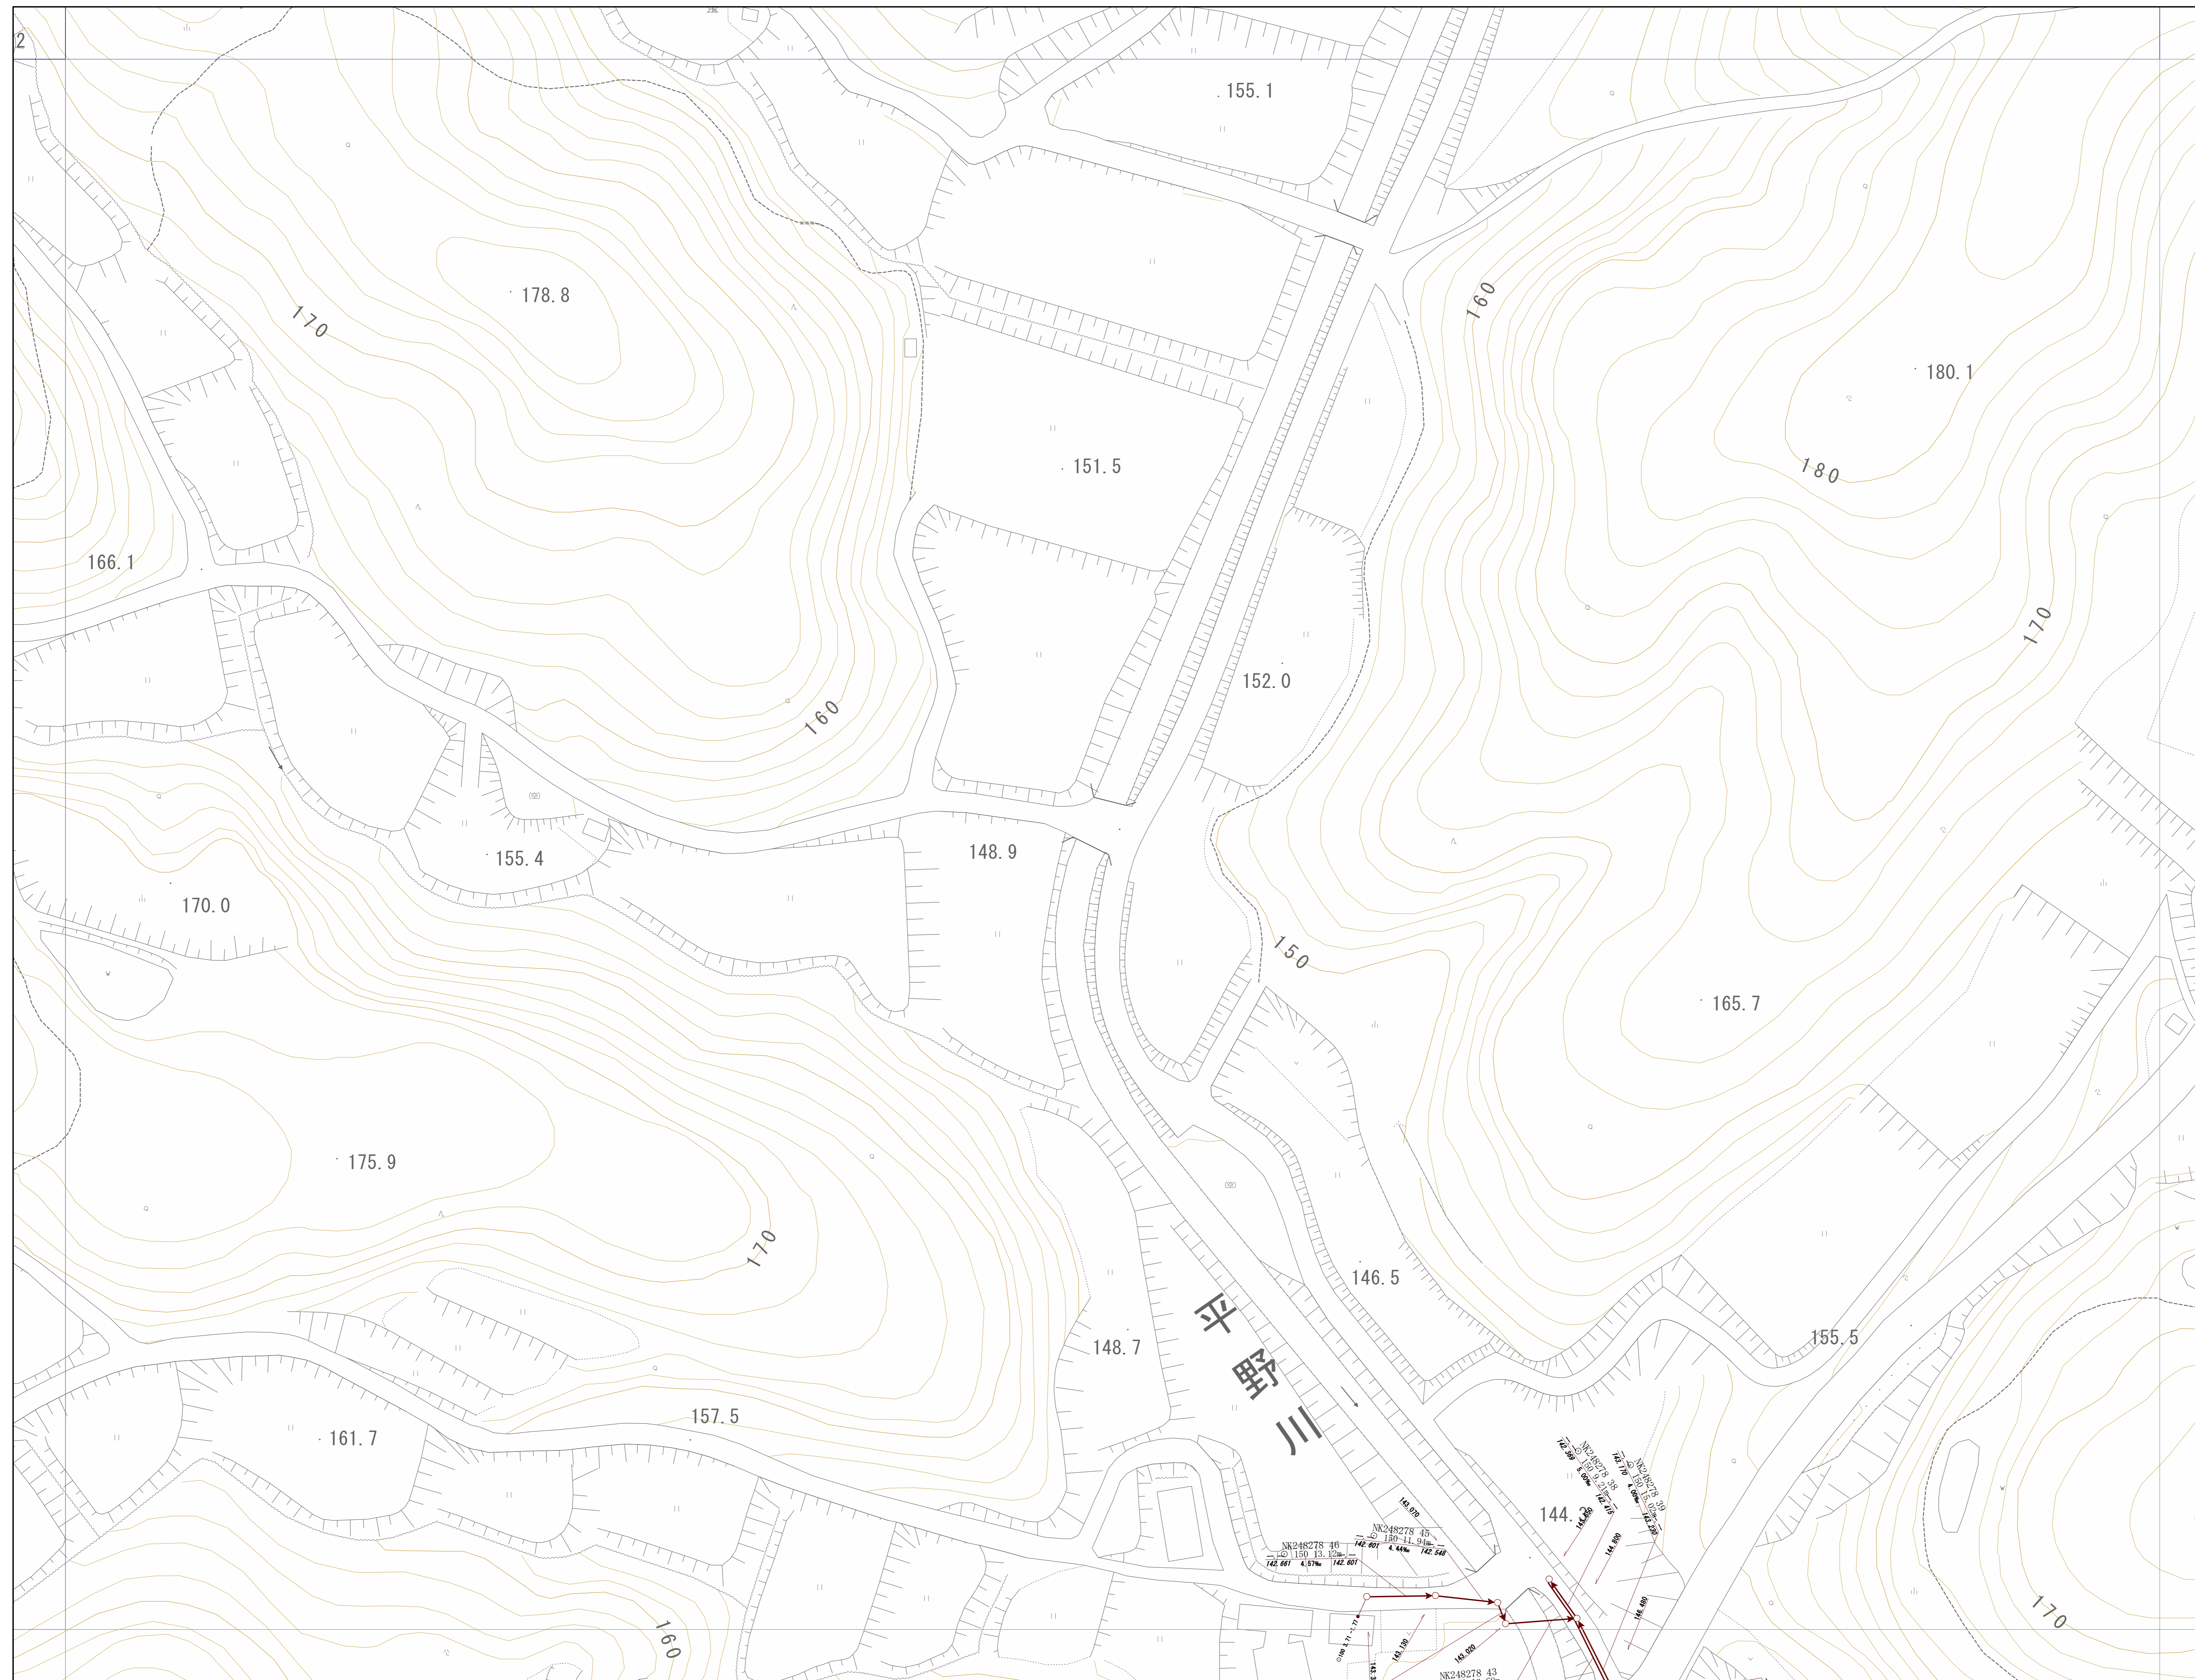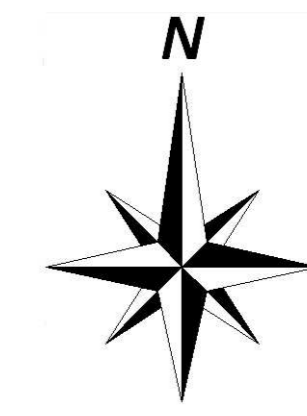


神戸市建設局
下水道部

1/500

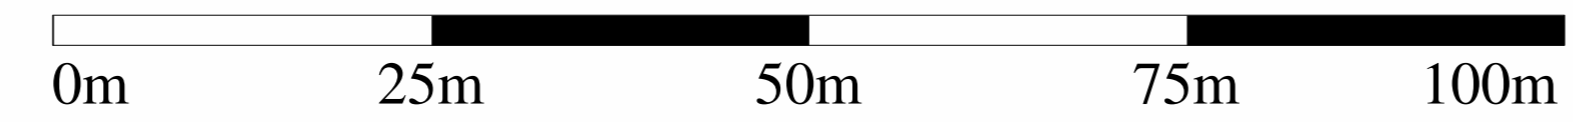


管路施設図

OF2796	OF2797	OF2798
OF3706	OF3707	OF3708
OF3716	OF3717	OF3718

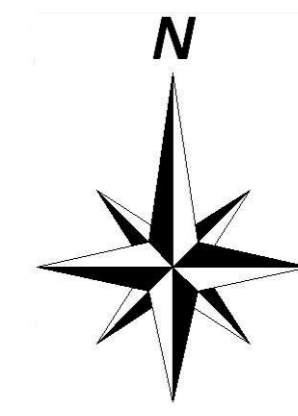



神戸市建設局下水道部

1/500

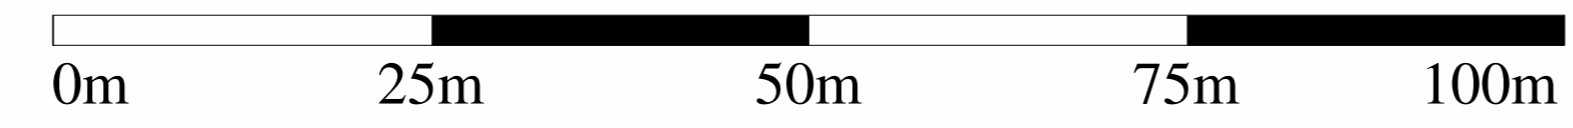


管路施設図

OF2797	OF2798	OF2799
OF3707	OF3708	OF3709
OF3717	OF3718	OF3719

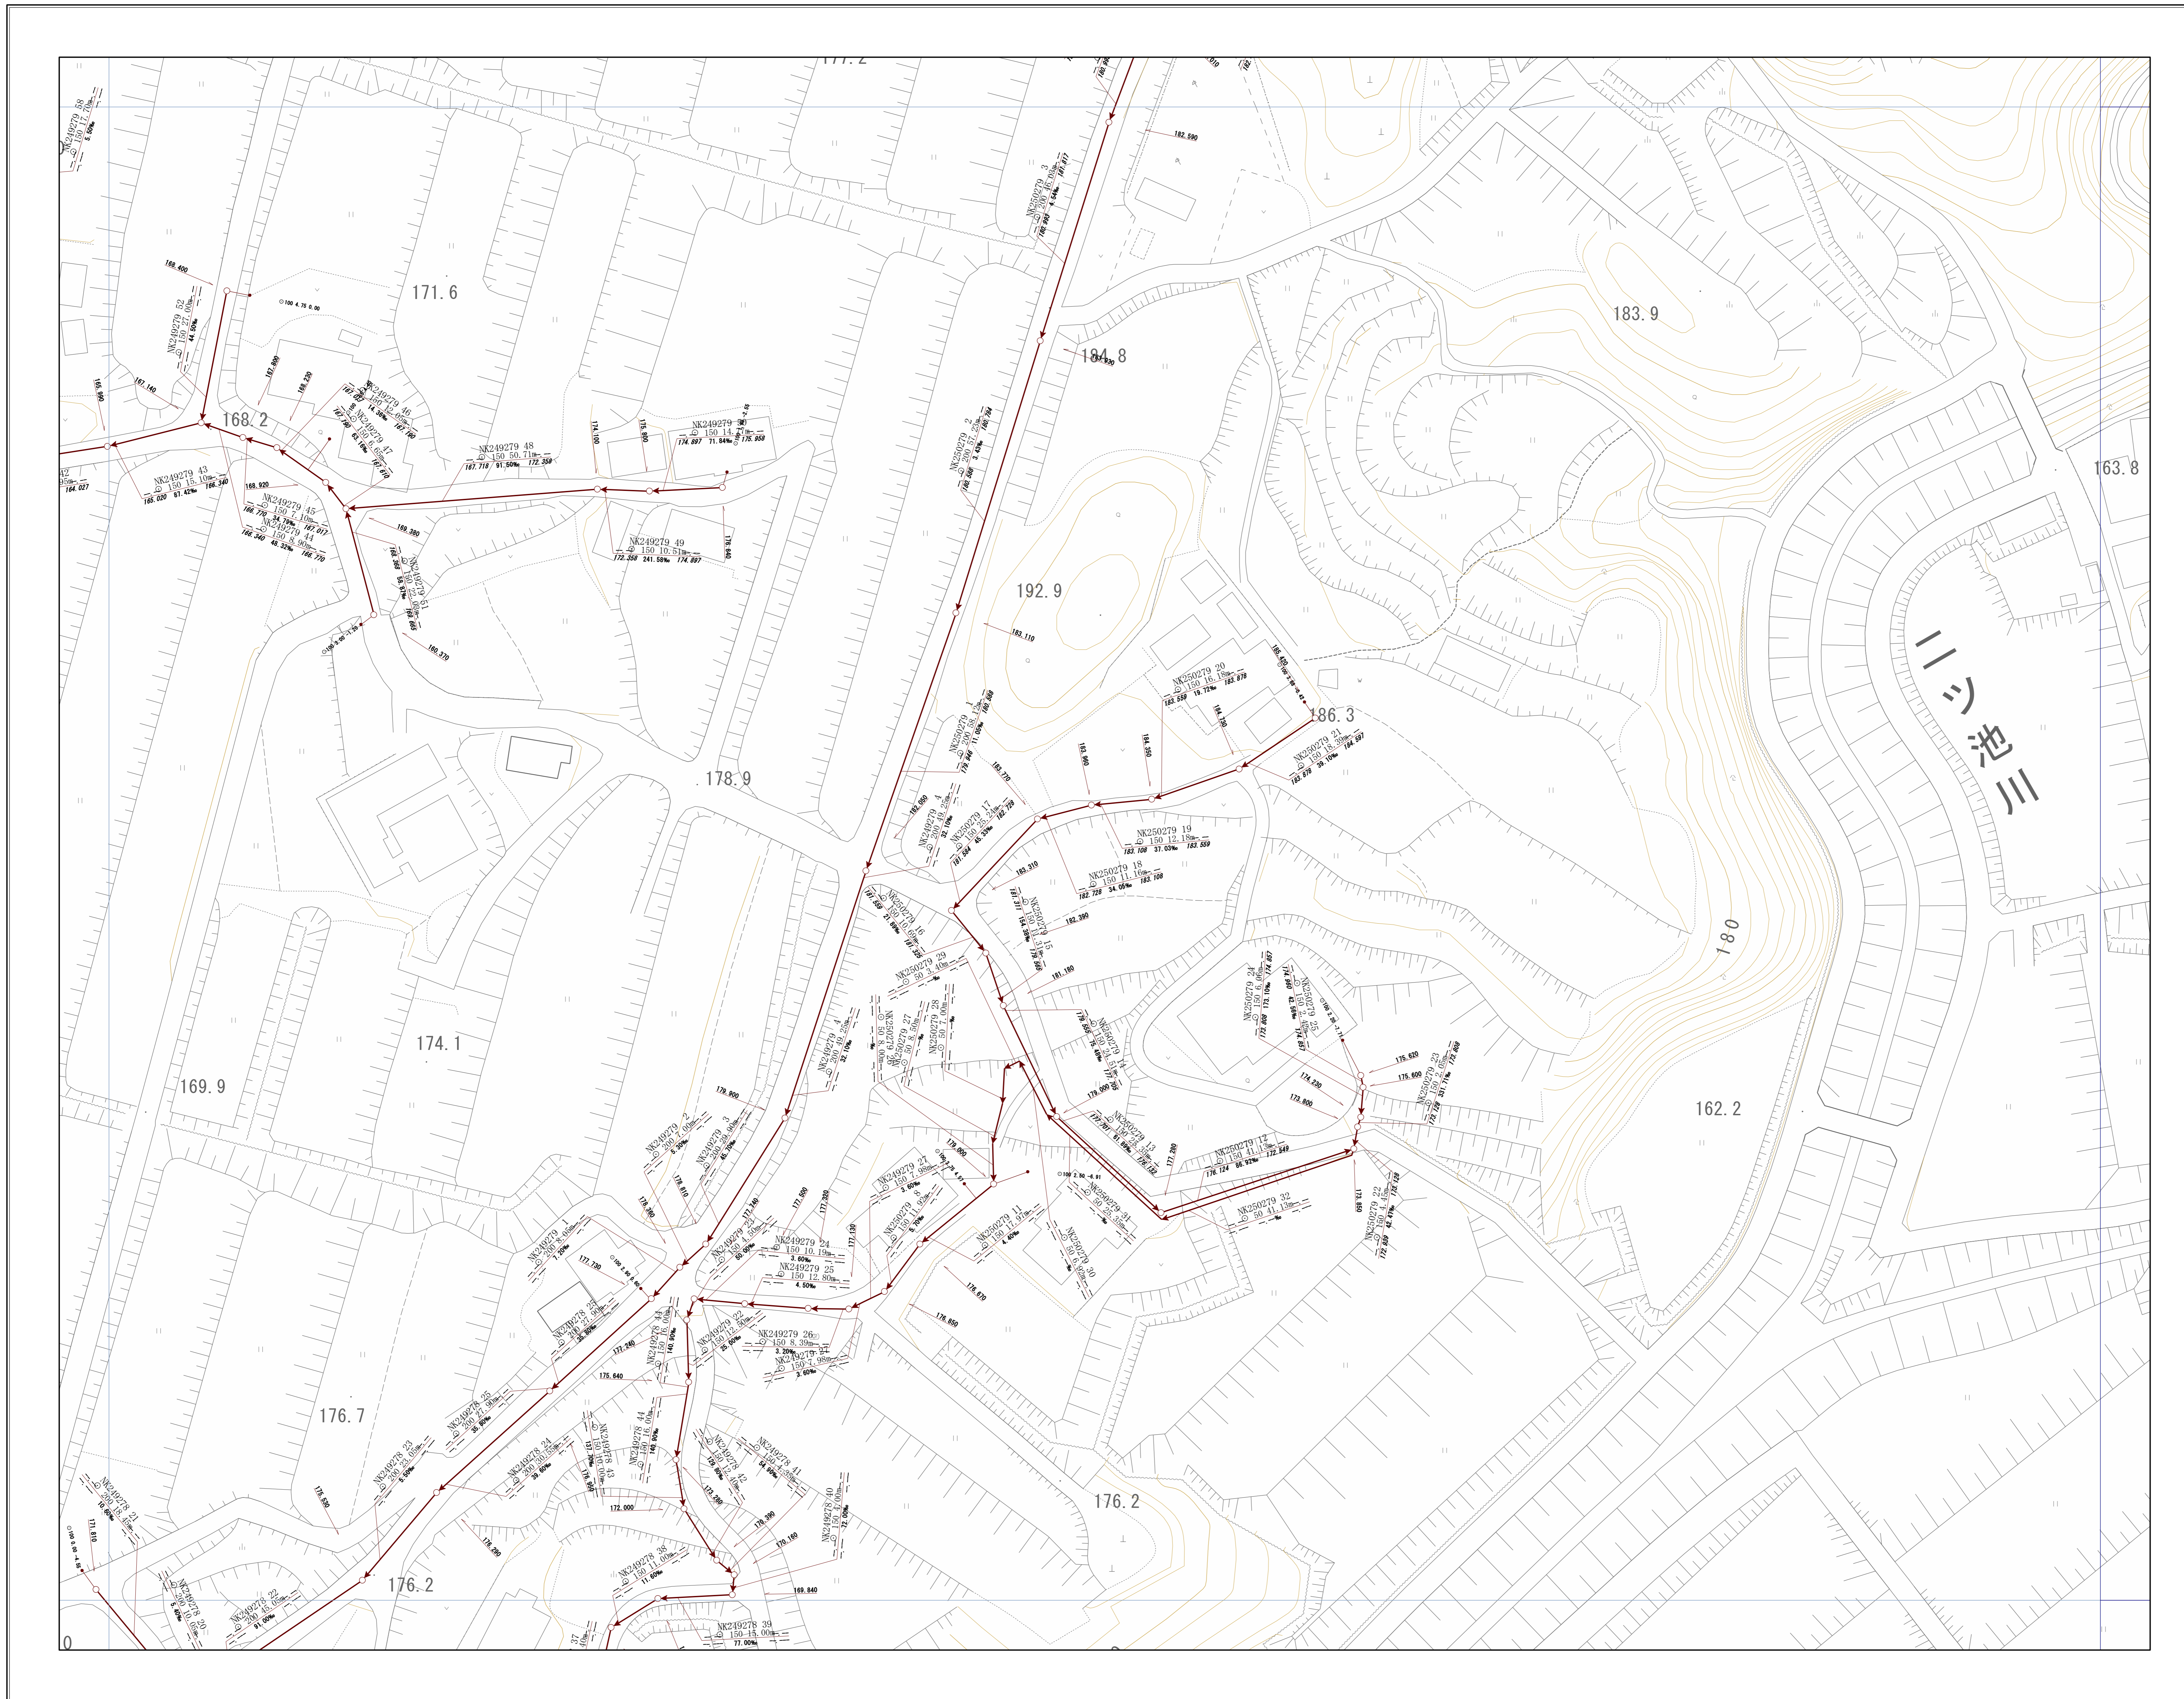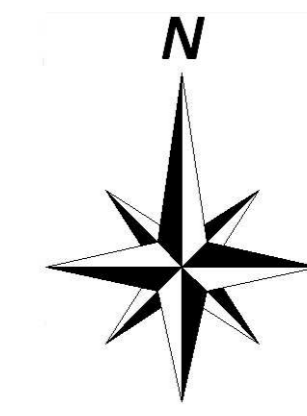


神戸市建設局
下水道部

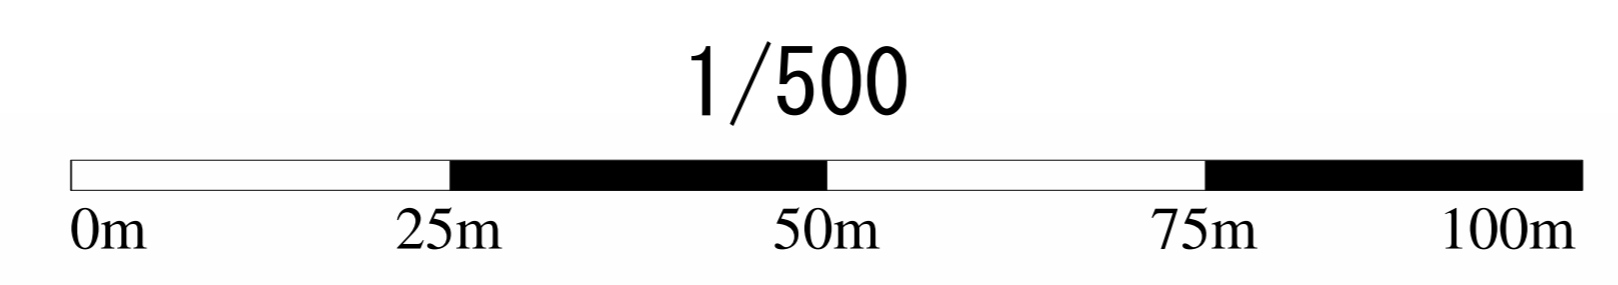

管路施設図

OF3704	OF3705	OF3706
OF3714	OF3715	OF3716
OF3724	OF3725	OF3726

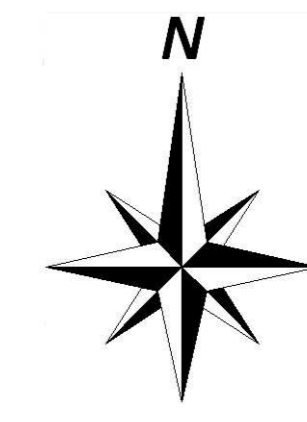


ロータリーゴルフ倶楽部

くりっぼ池



神戸市建設局下水道部

1/500

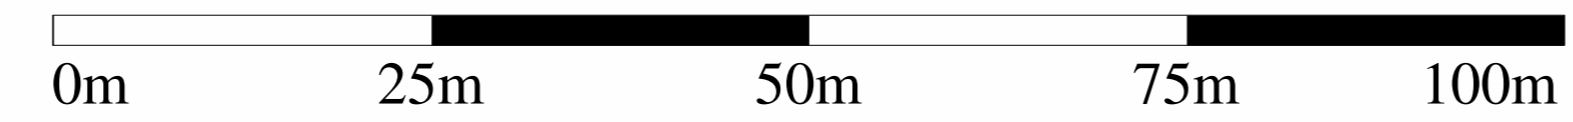


管路施設図

OF3705	OF3706	OF3707
OF3715	OF3716	OF3717
OF3725	OF3726	OF3727

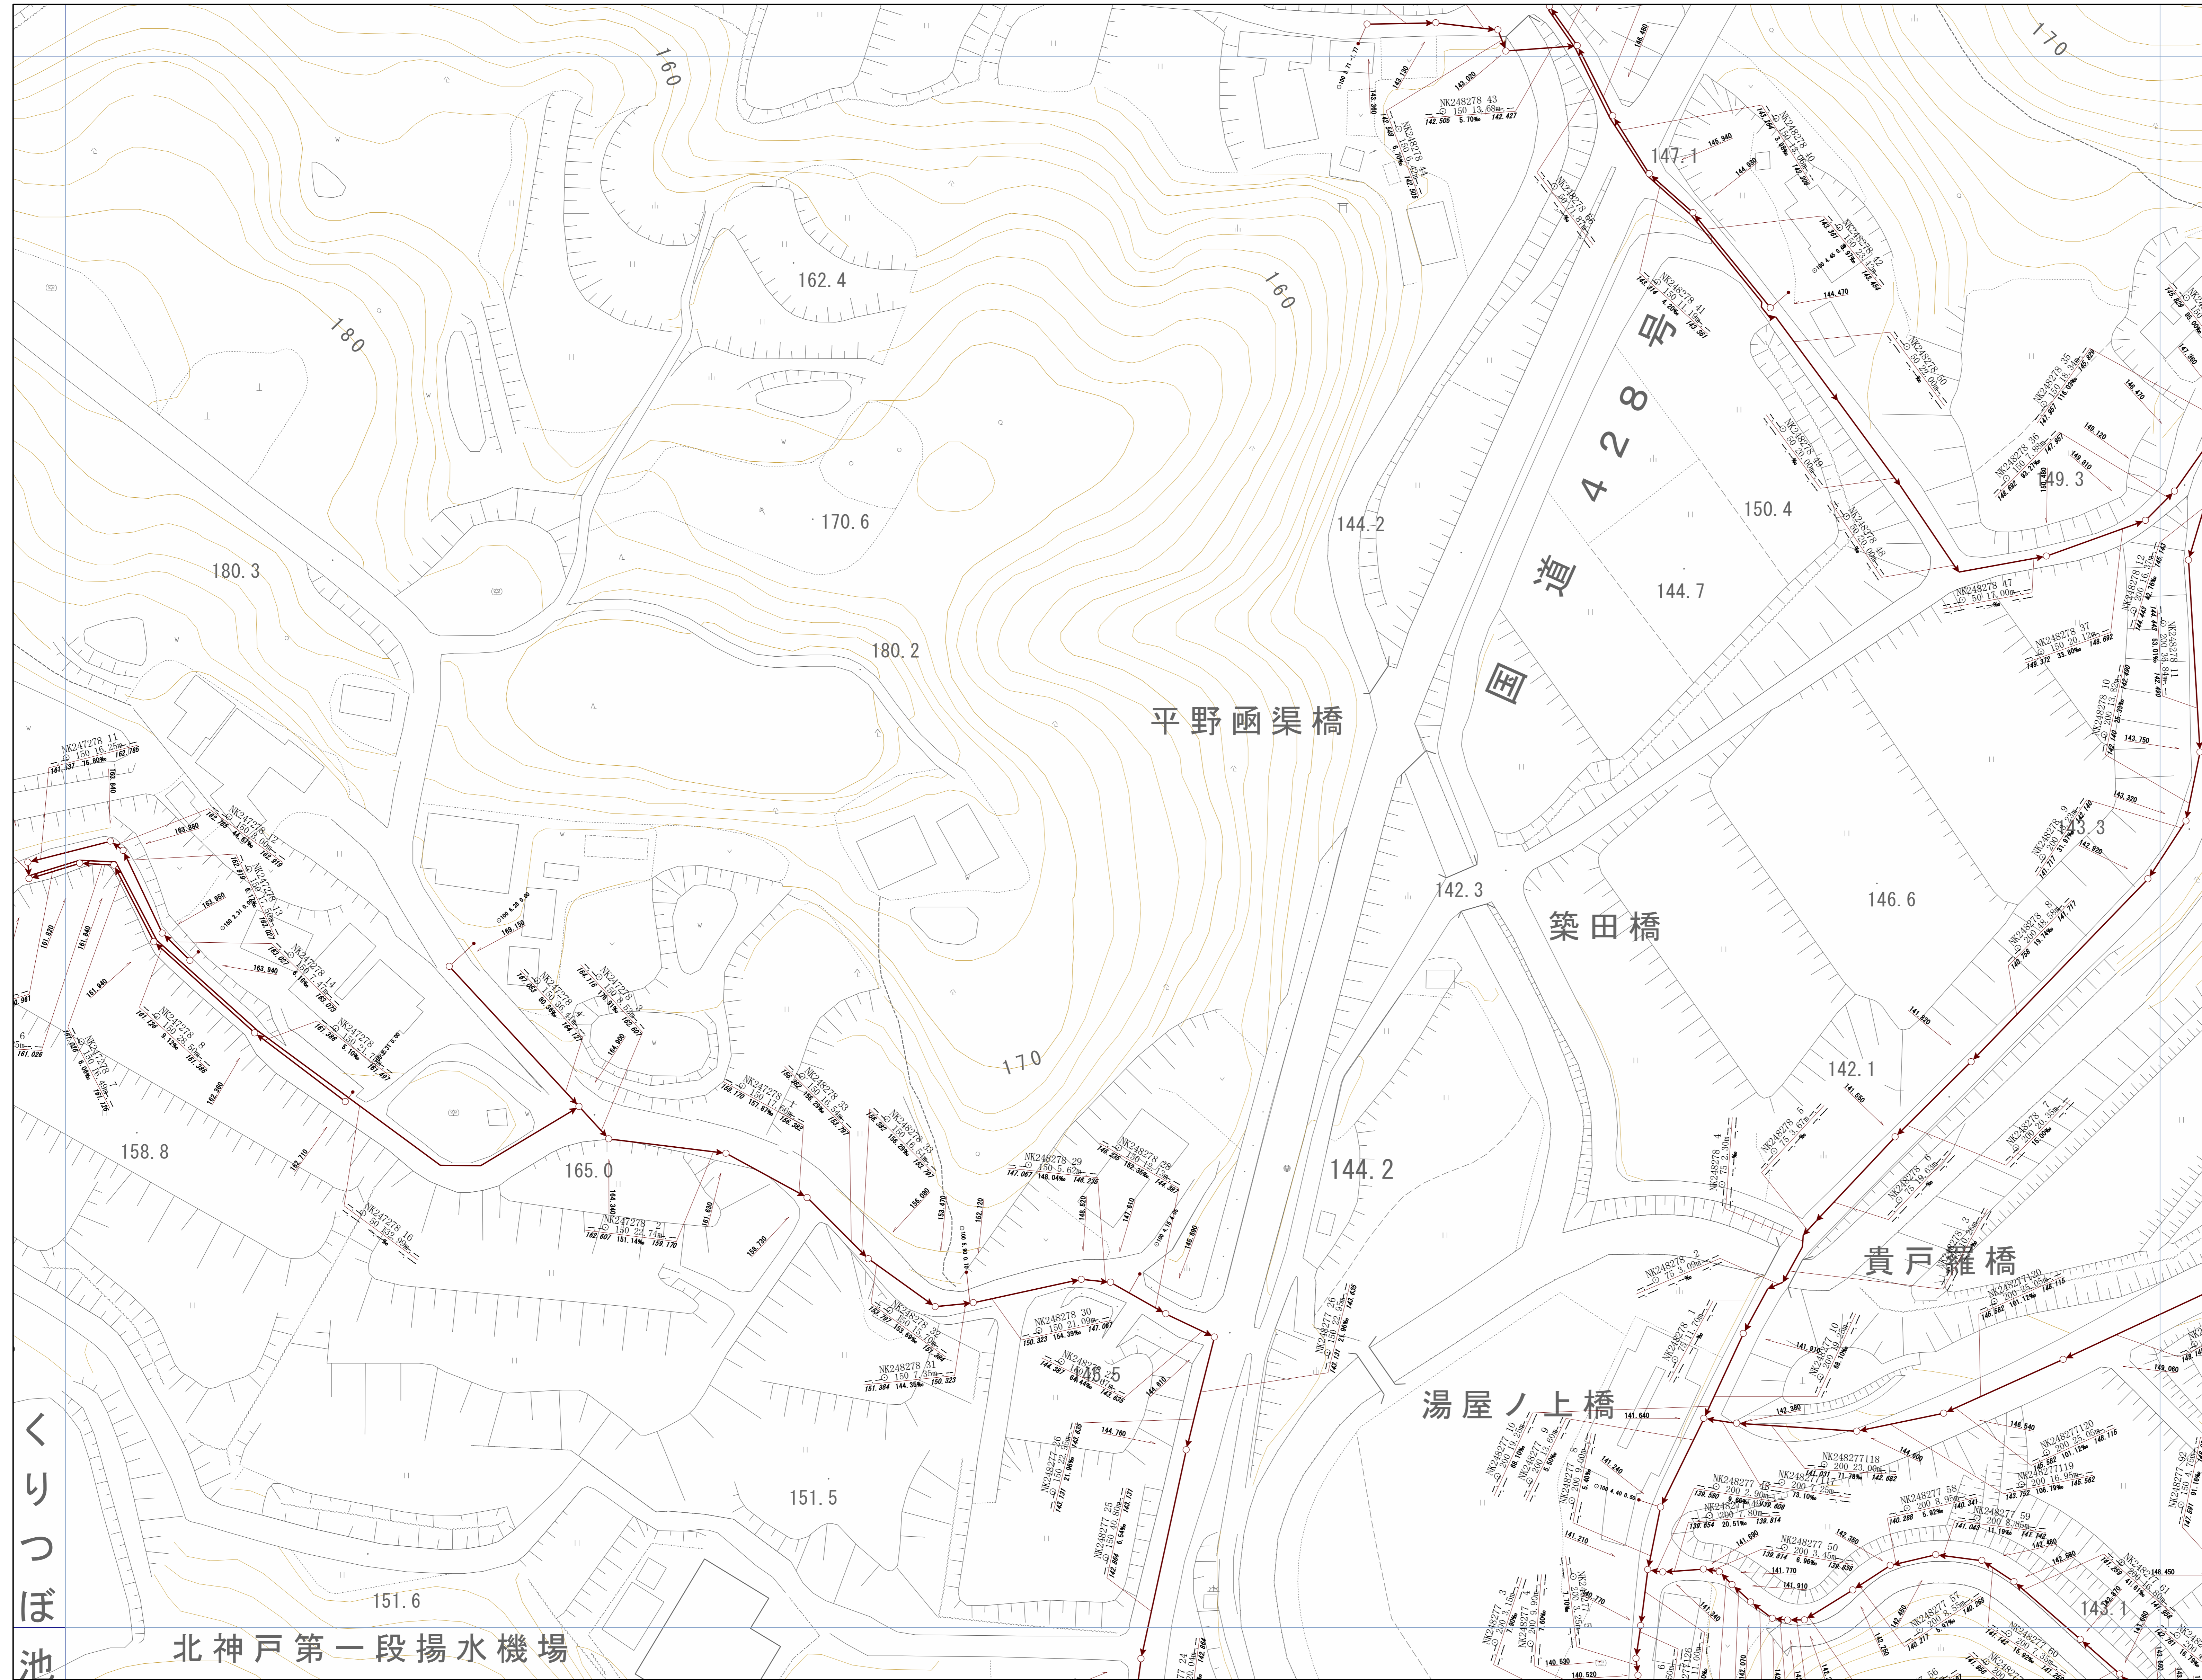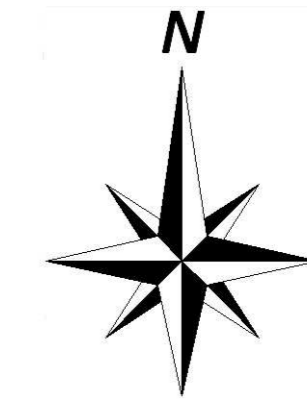

神戸市建設局下水道部

1/500


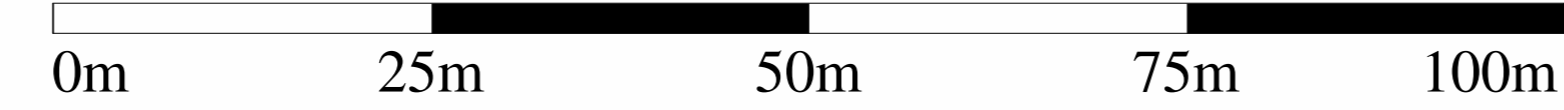


くりつぽ池

北神戸第一段揚水機場


管路施設図

OF3706	OF3707	OF3708
OF3716	OF3717	OF3718
OF3726	OF3727	OF3728

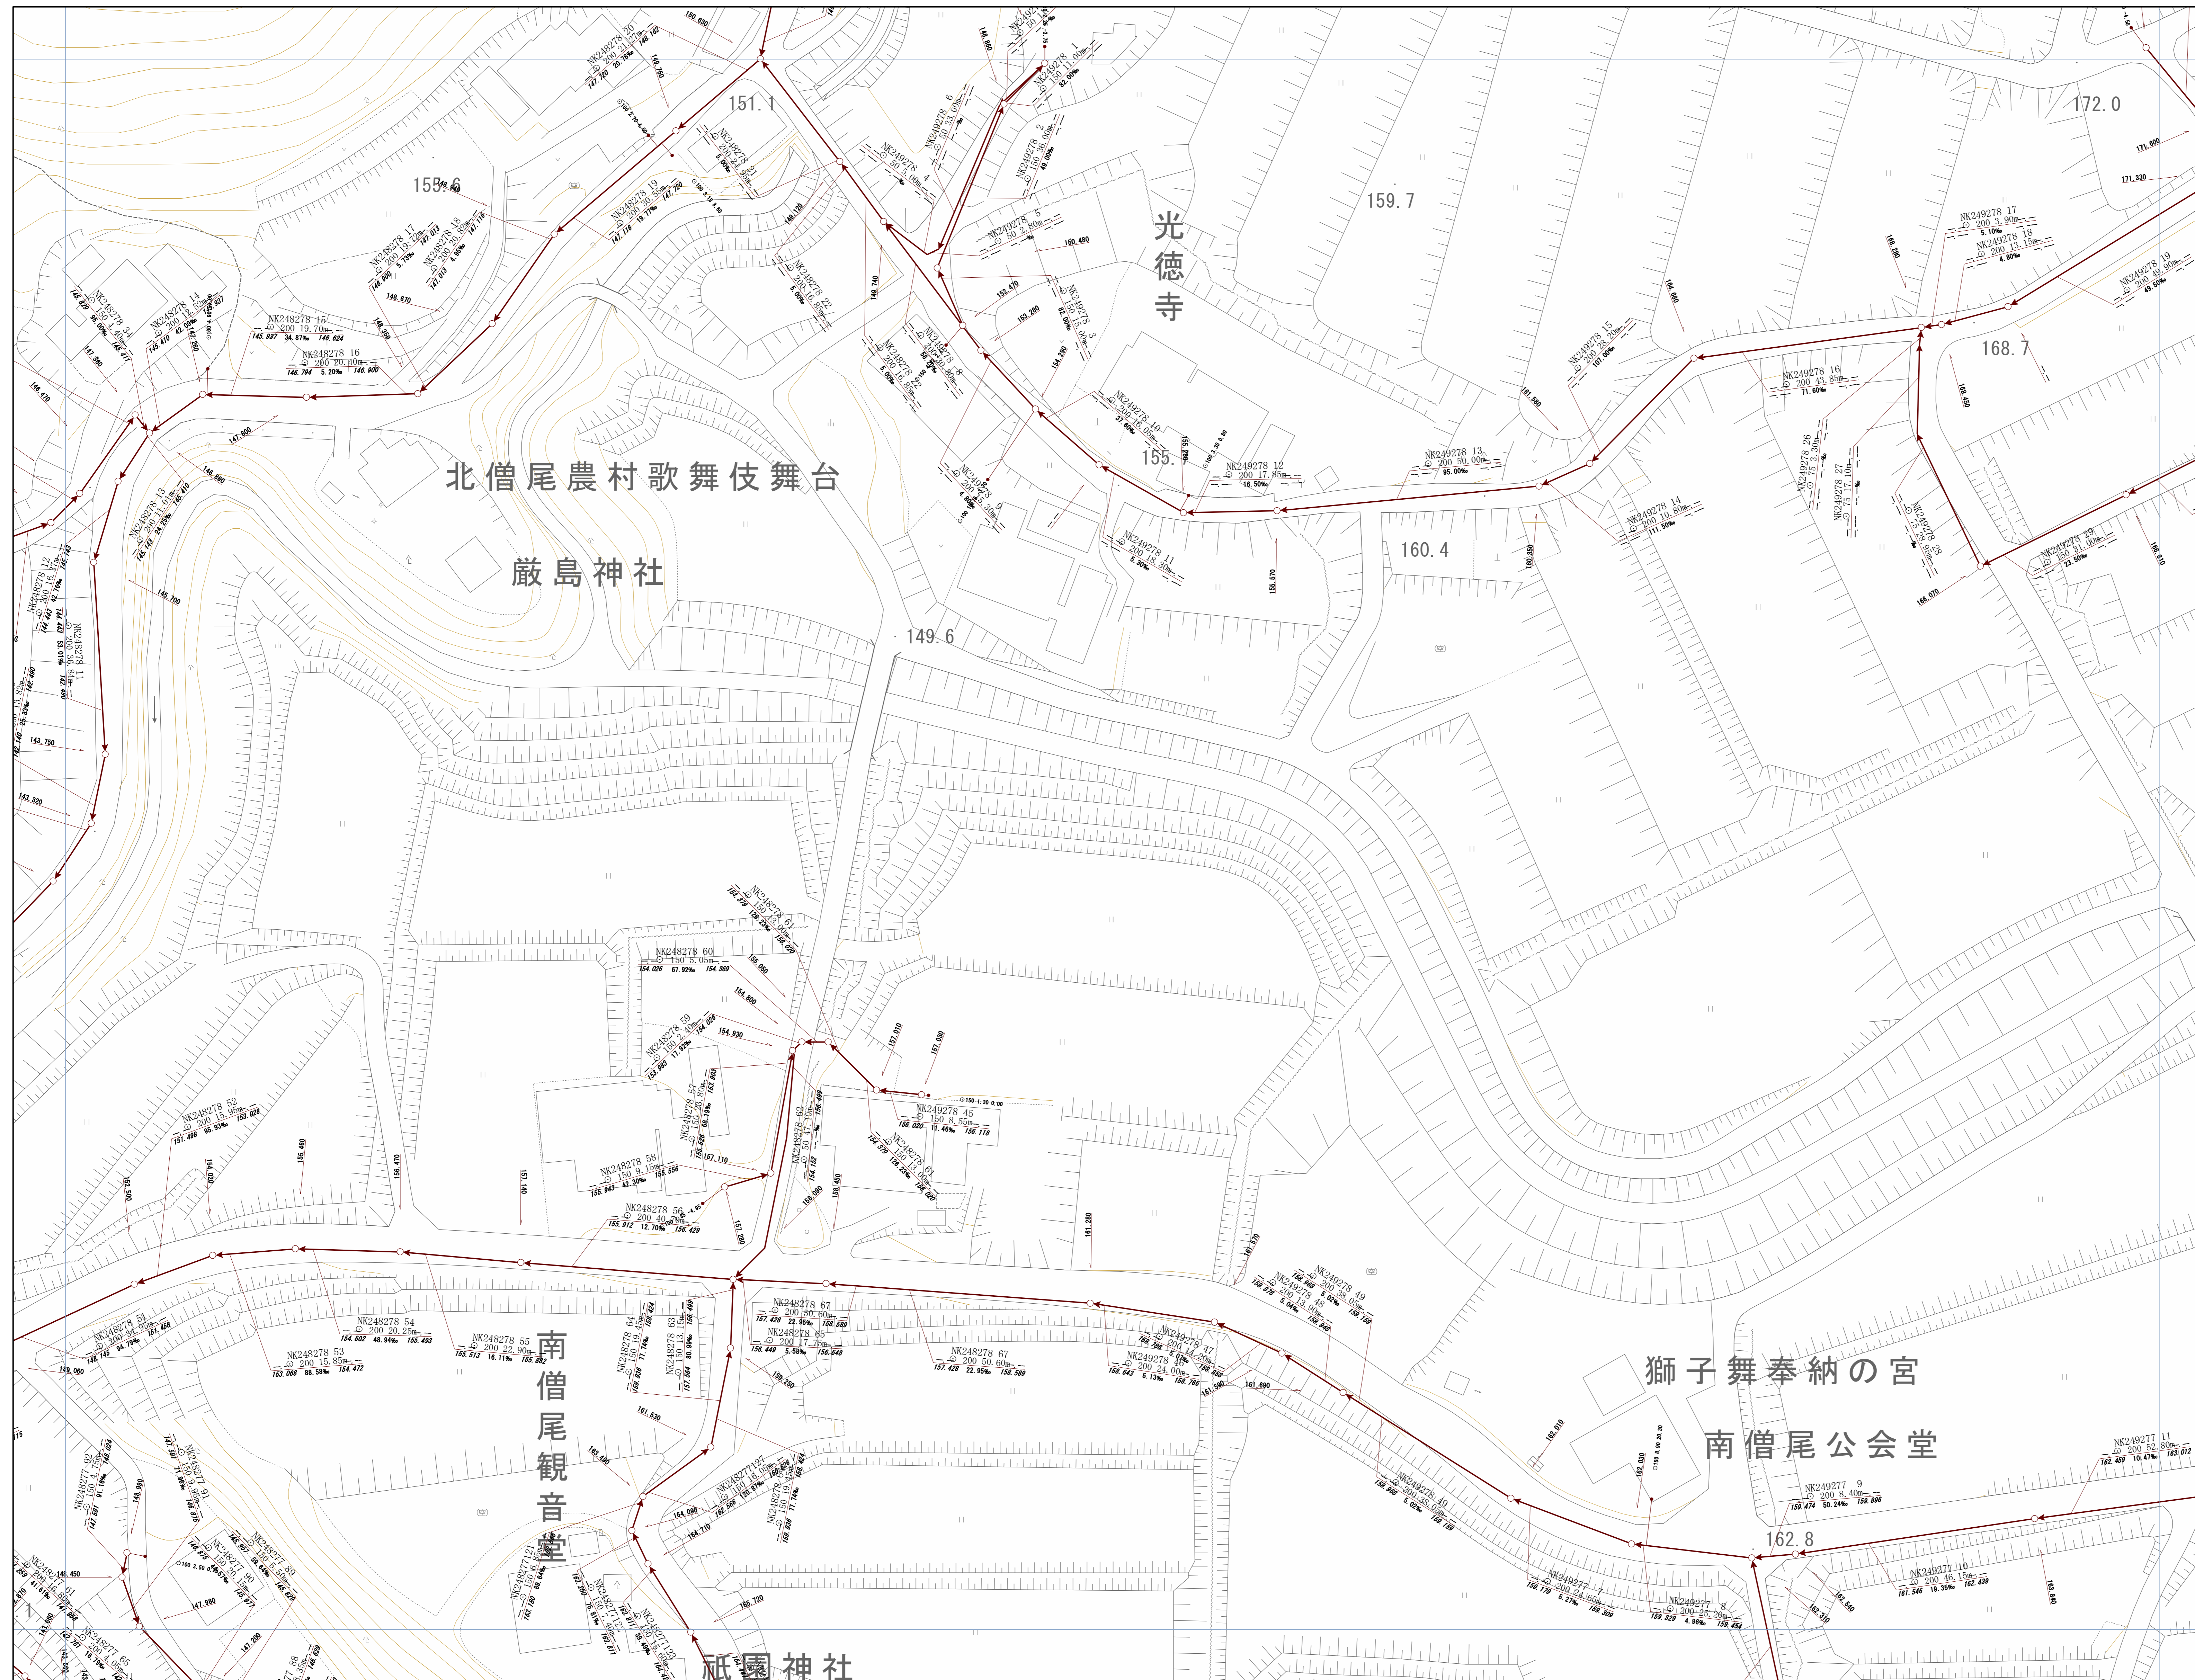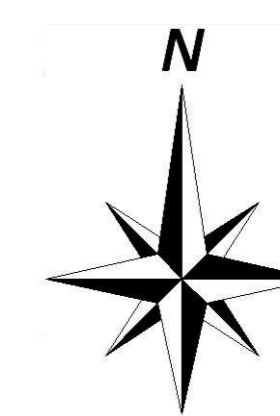



神戸市建設局下水道部

1/500

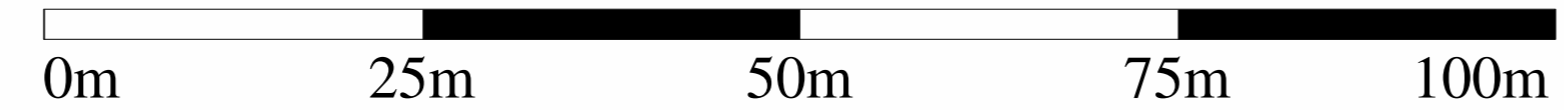


管路施設図

OF3707	OF3708	OF3709
OF3717	OF3718	OF3719
OF3727	OF3728	OF3729

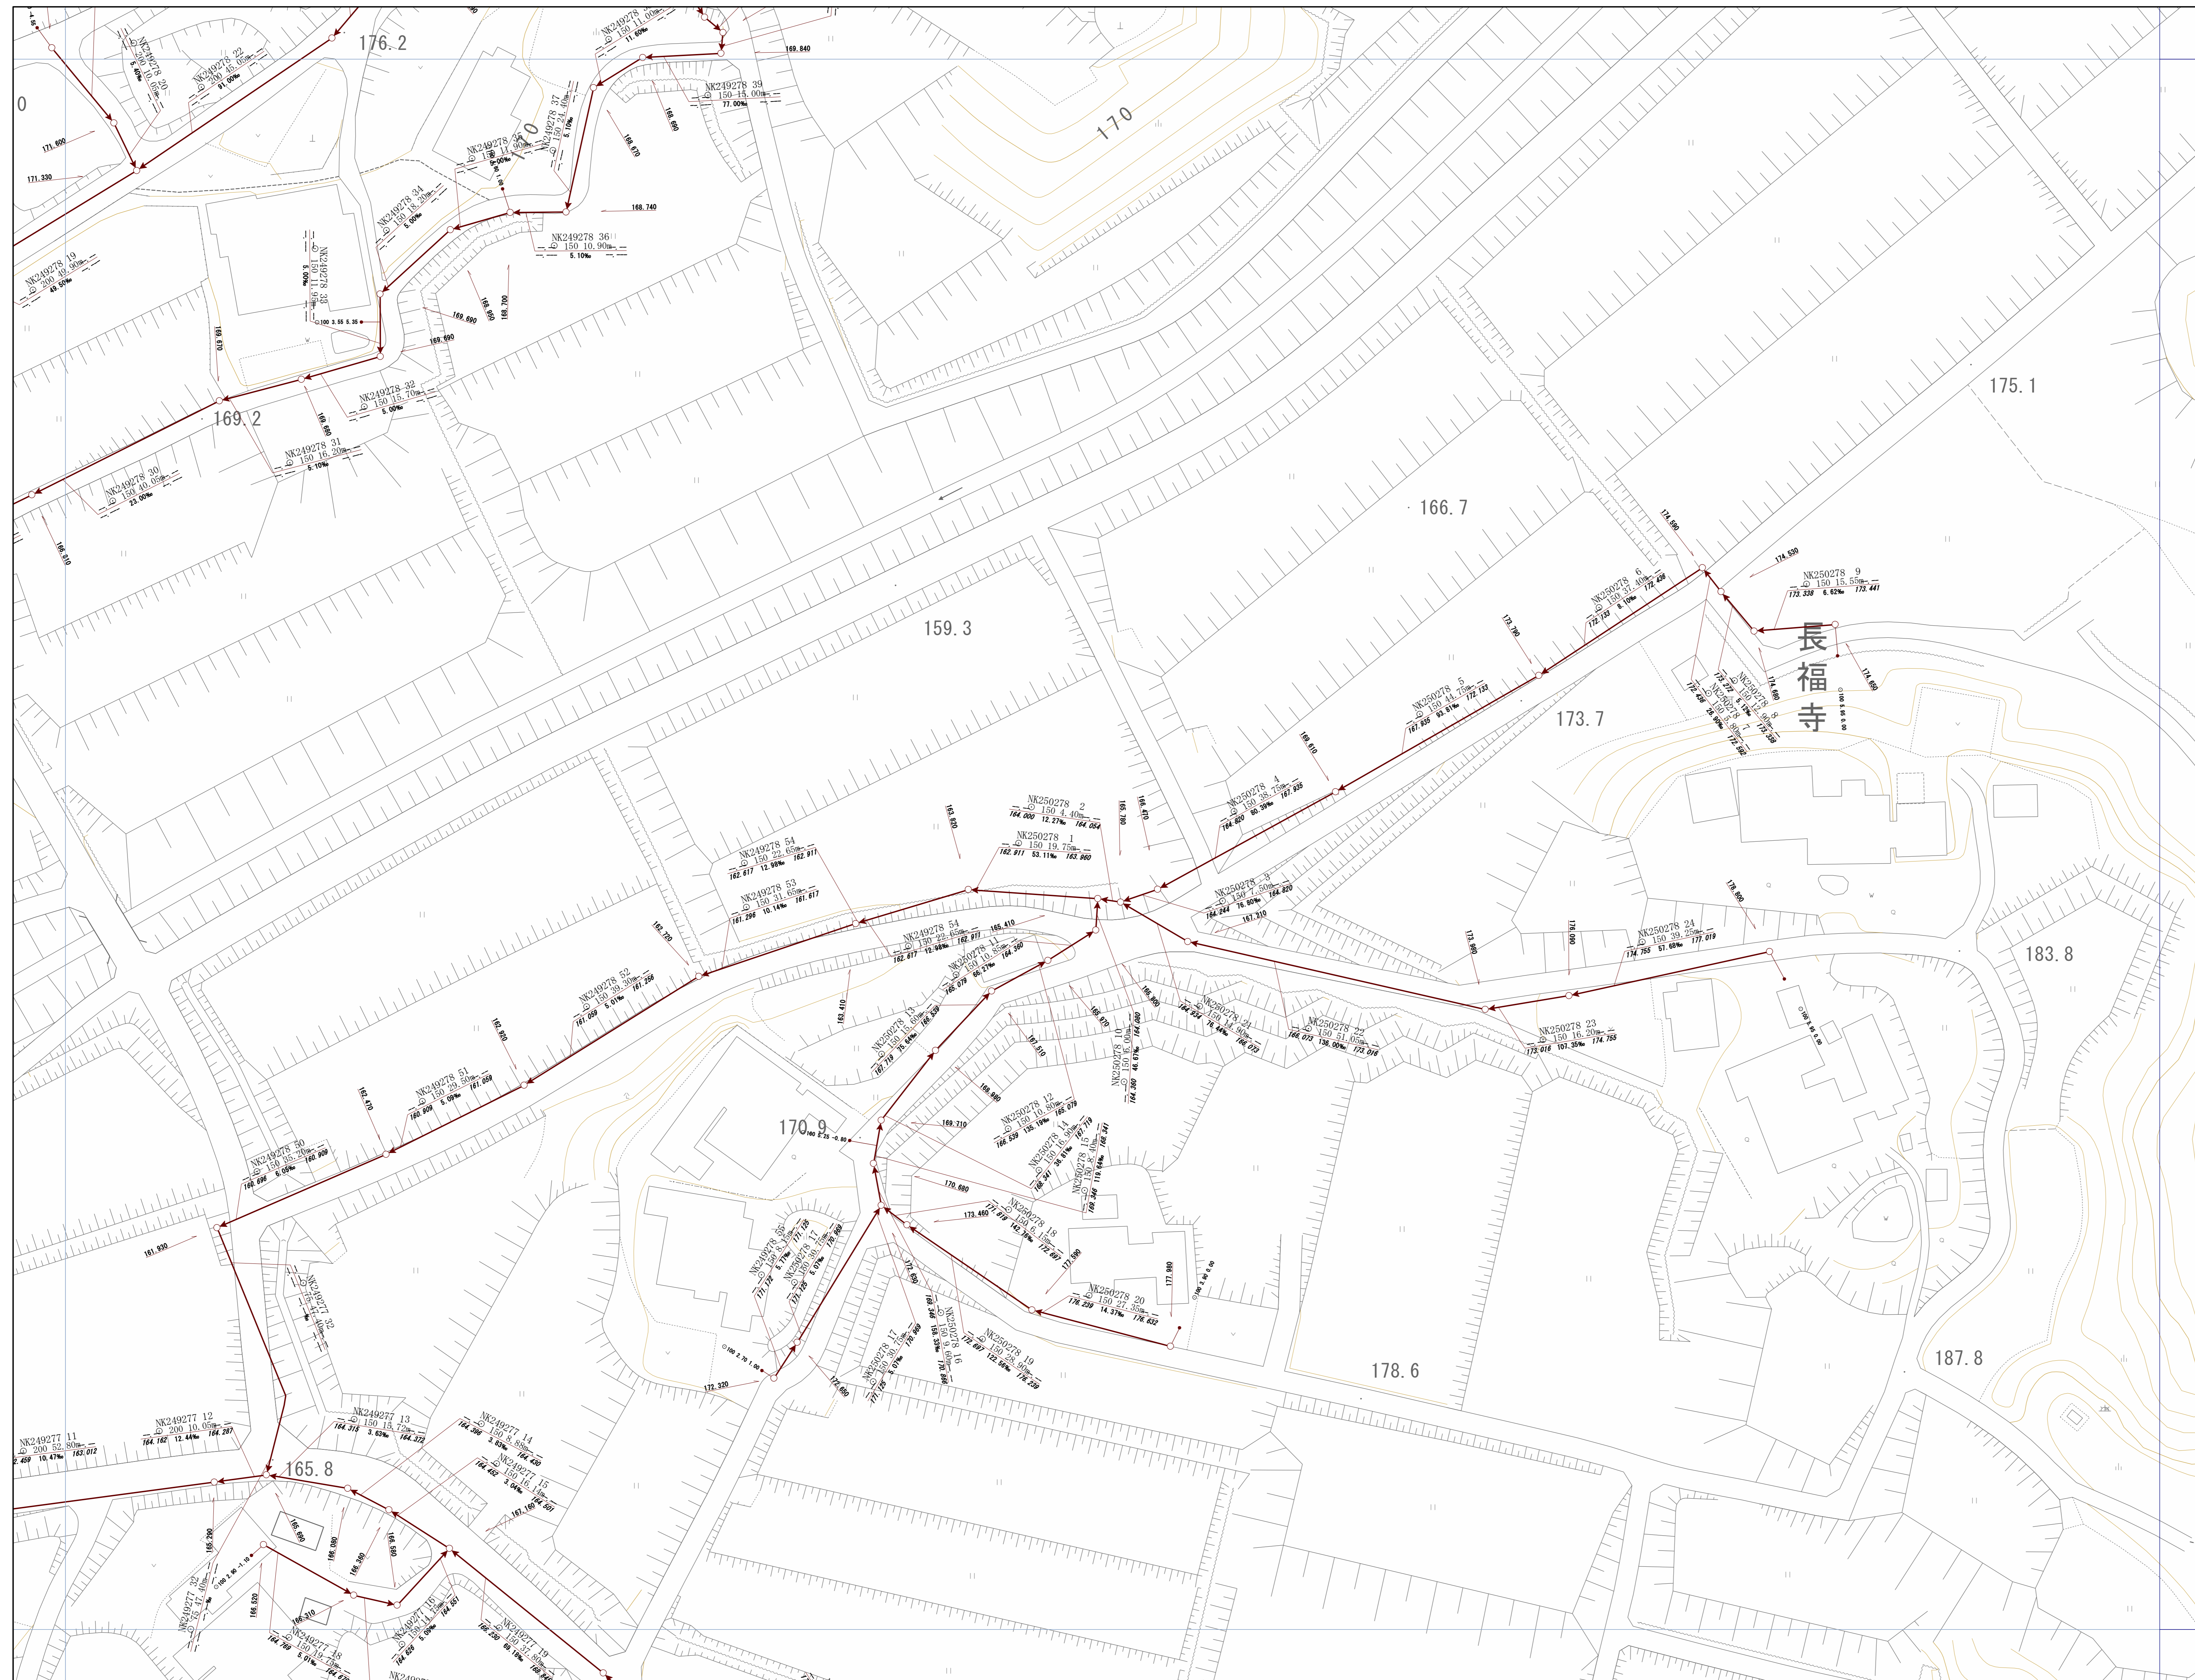
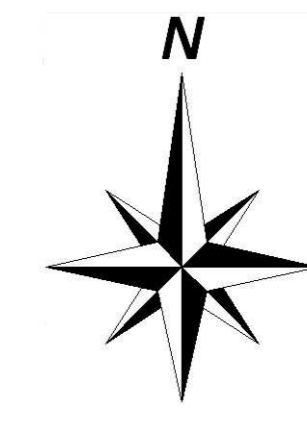


神戸市建設局下水道部

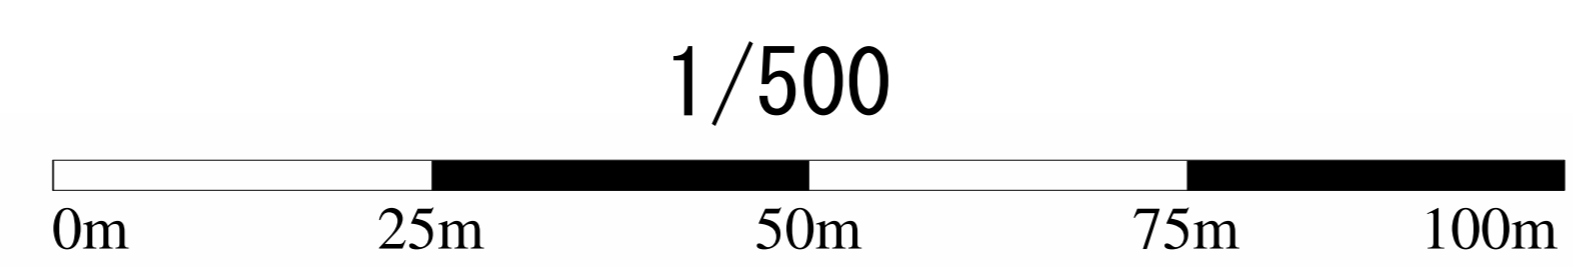


管路施設図

OF3715	OF3716	OF3717
OF3725	OF3726	OF3727
OF3735	OF3736	OF3737

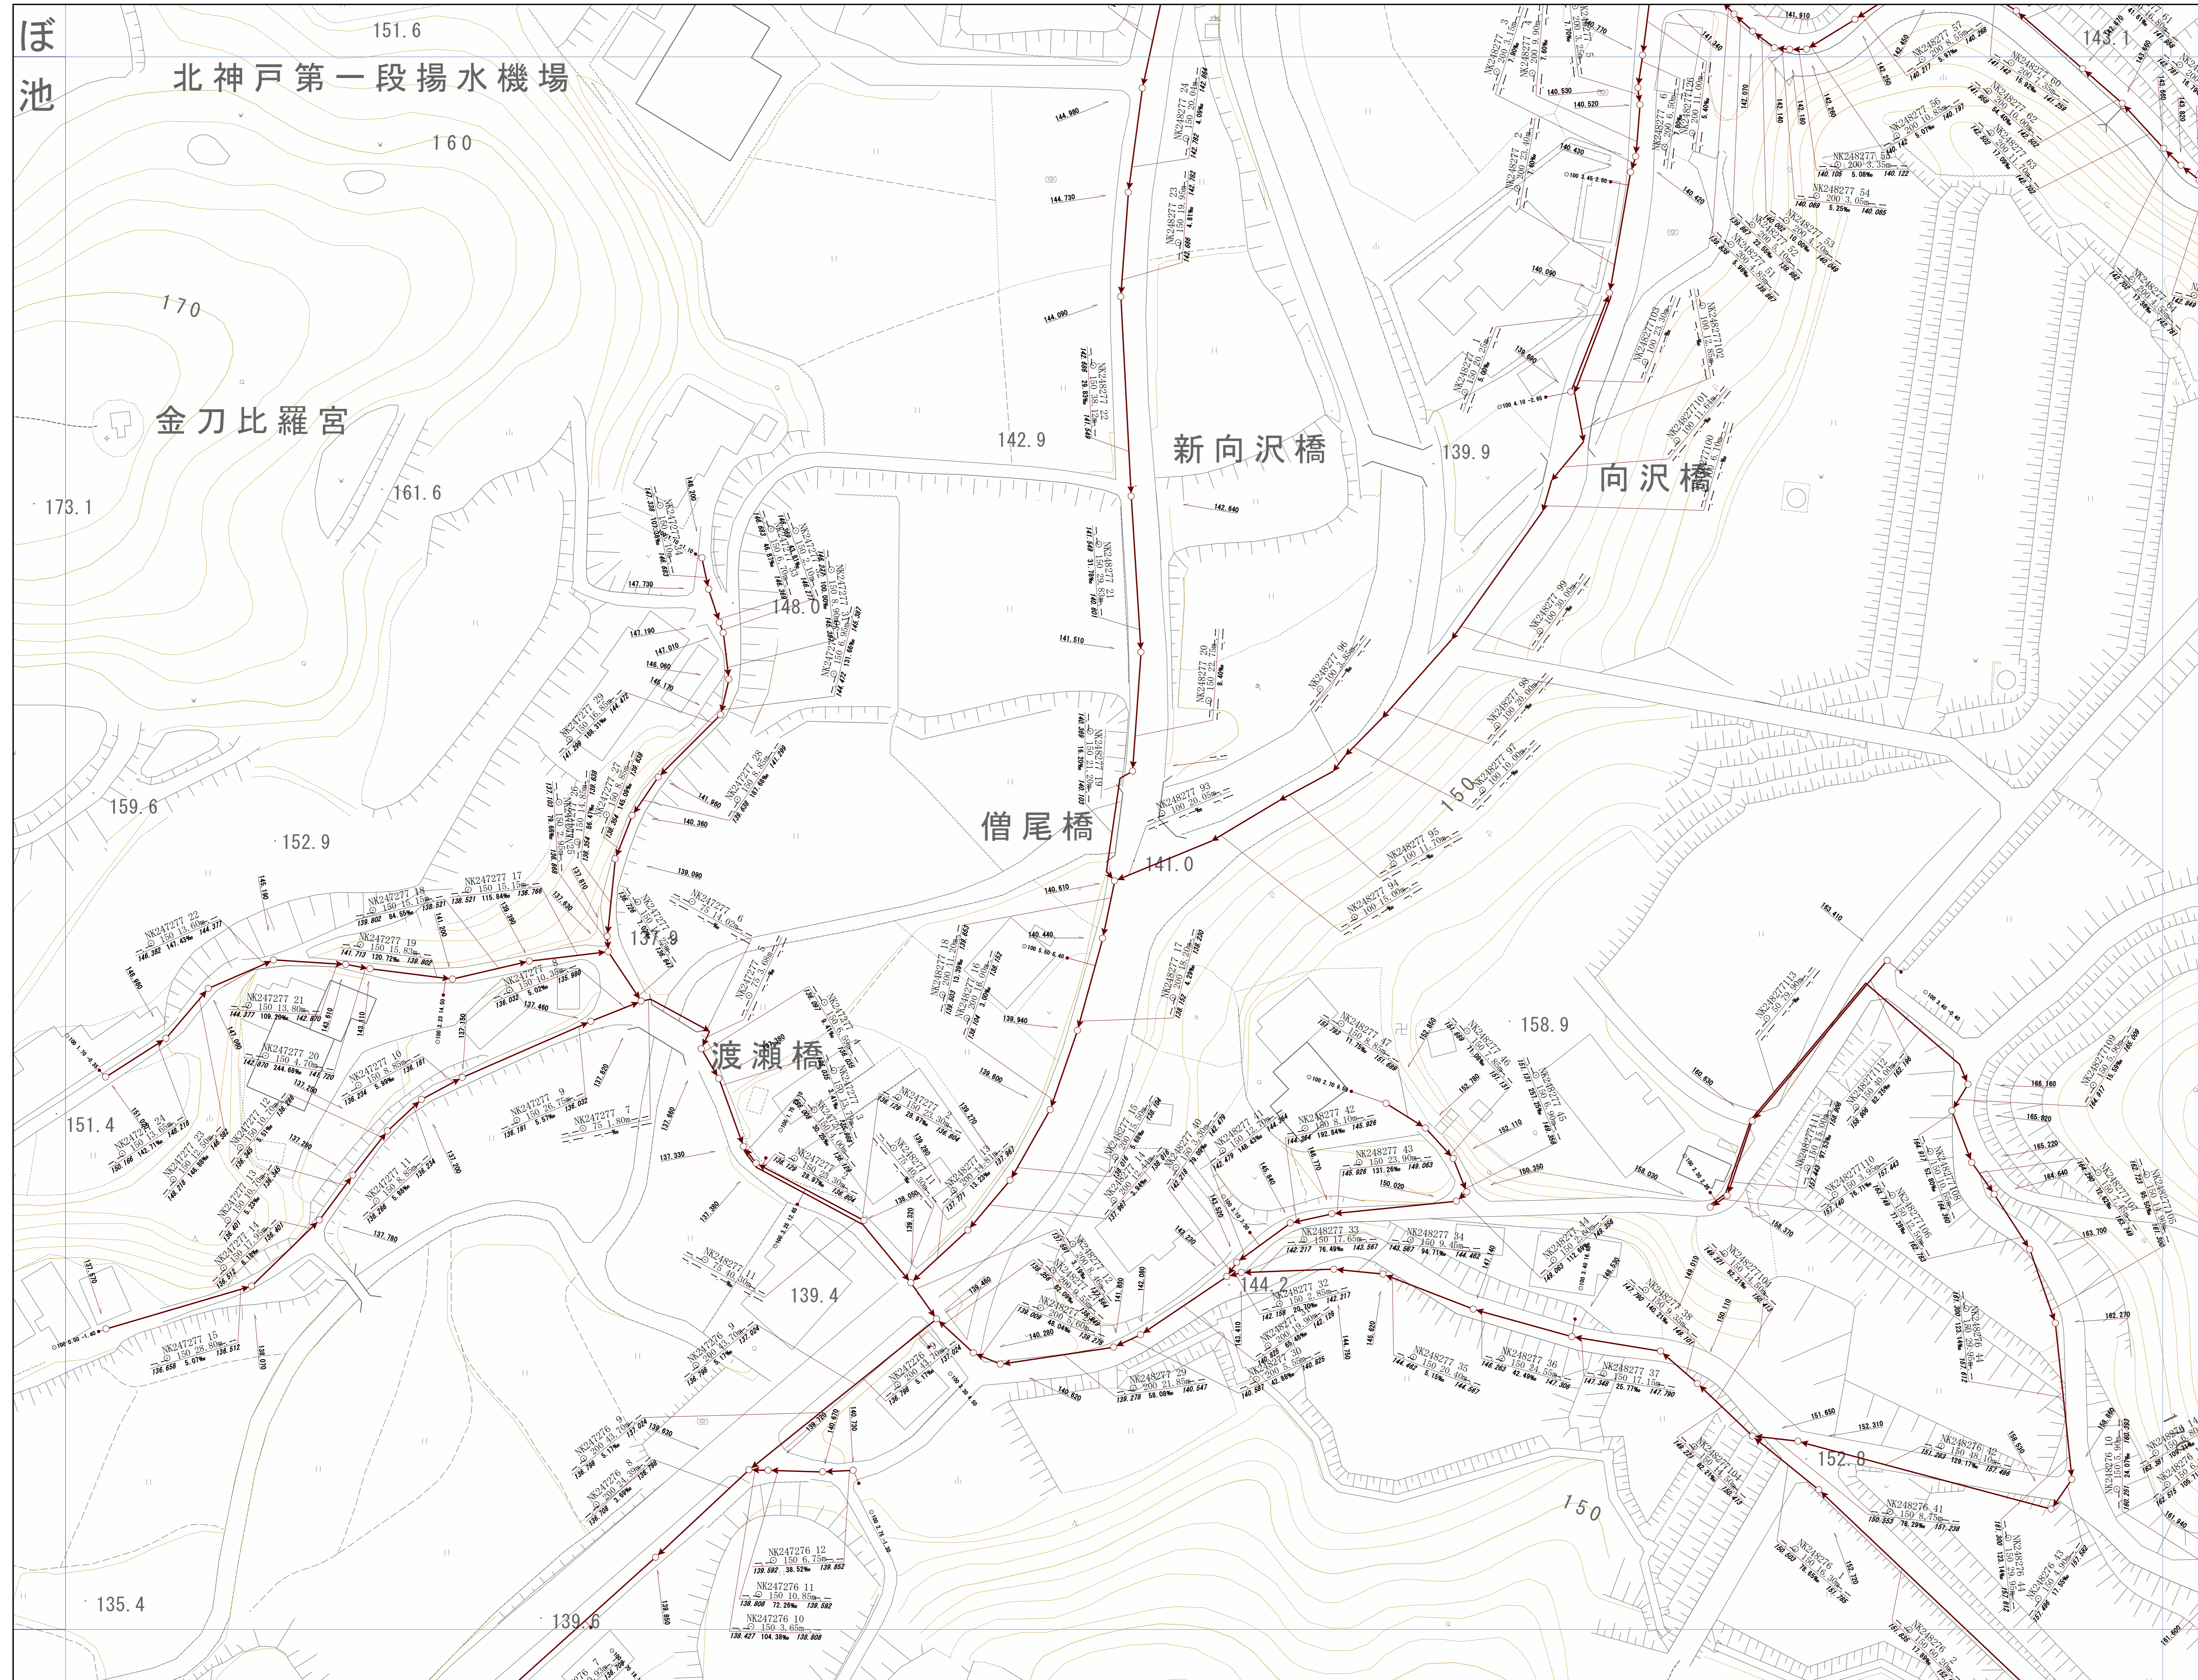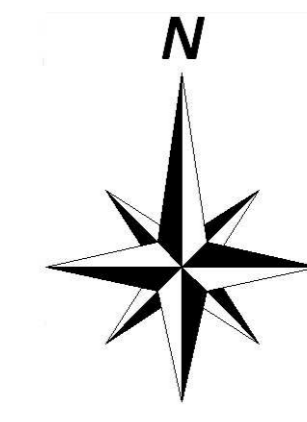



神戸市建設局下水道部

1/500

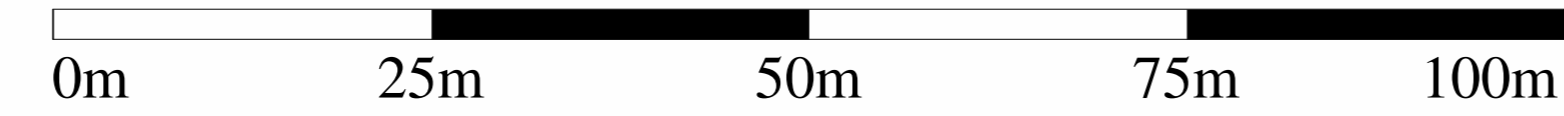


管路施設図

OF3716	OF3717	OF3718
OF3726	OF3727	OF3728
OF3736	OF3737	OF3738

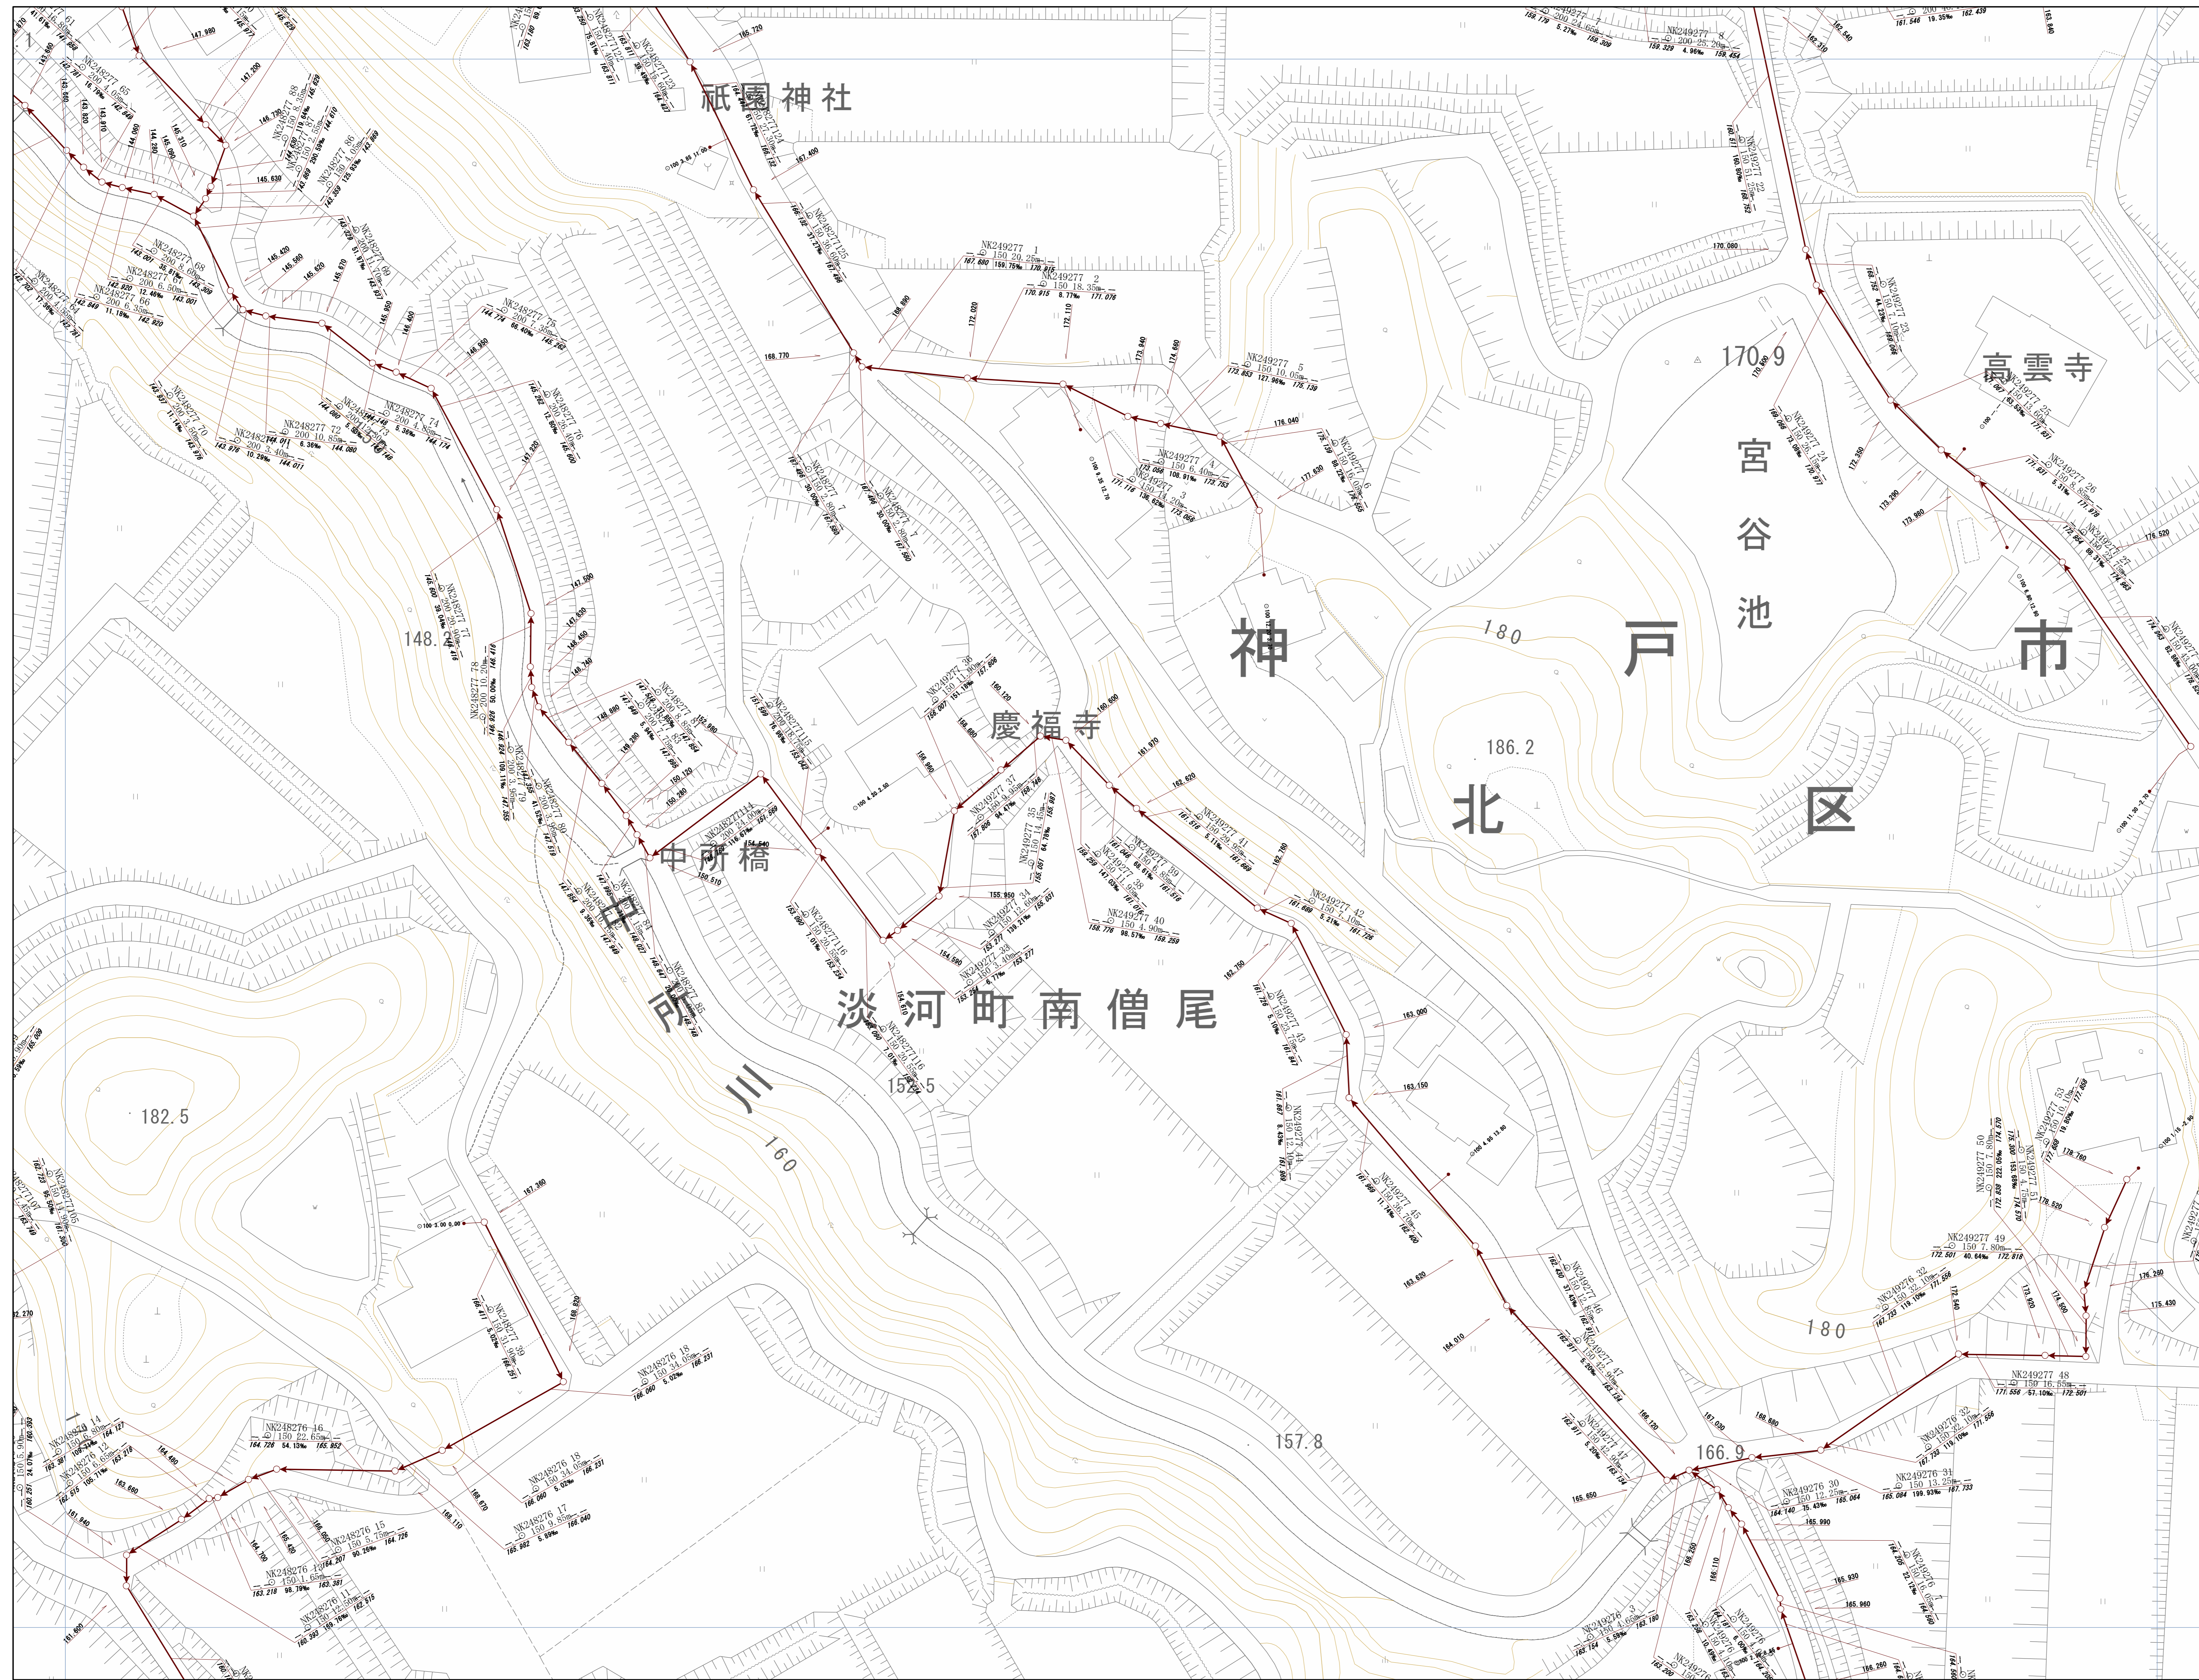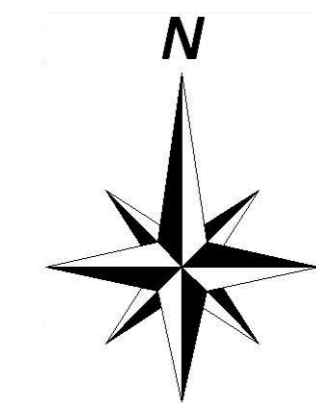


神戸市建設局下水道部

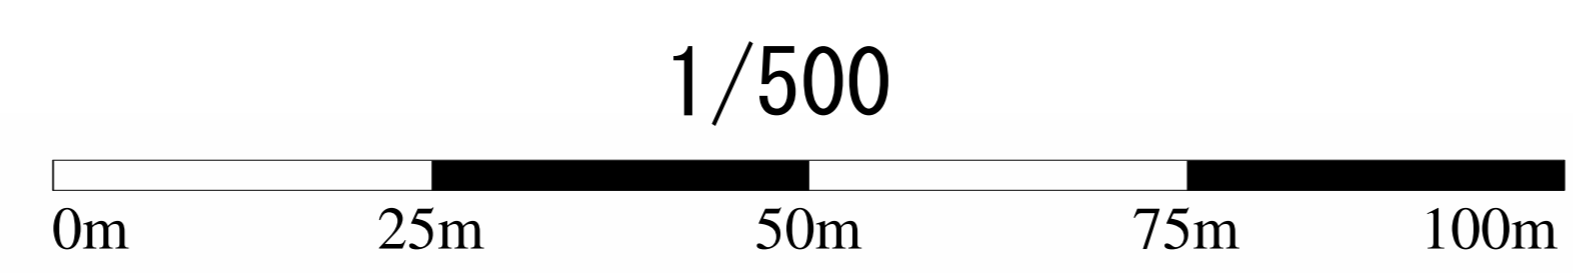


管路施設図

OF3717	OF3718	OF3719
OF3727	OF3728	OF3729
OF3737	OF3738	OF3739


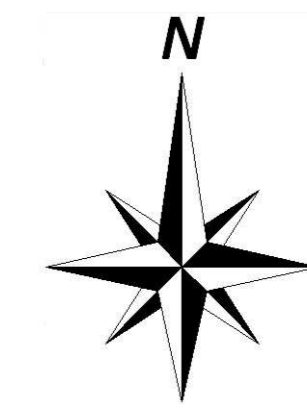


神戸市建設局下水道部

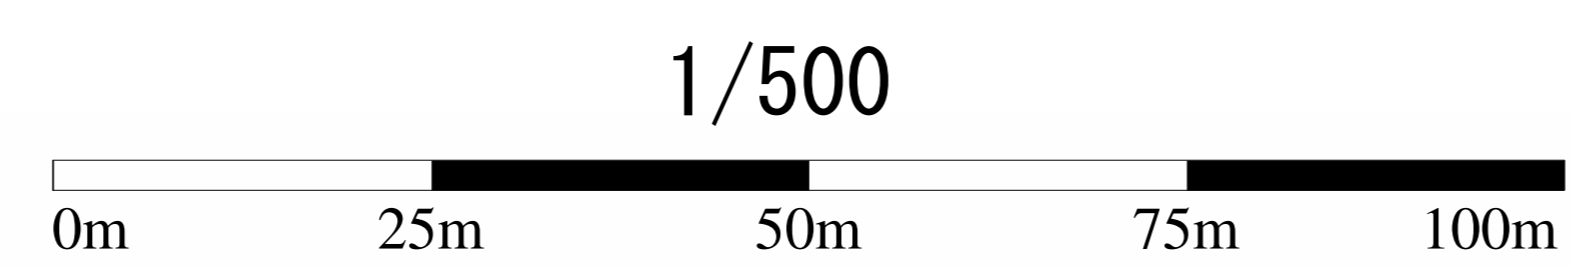


管路施設図

OF3724	OF3725	OF3726
OF3734	OF3735	OF3736
OF3744	OF3745	OF3746

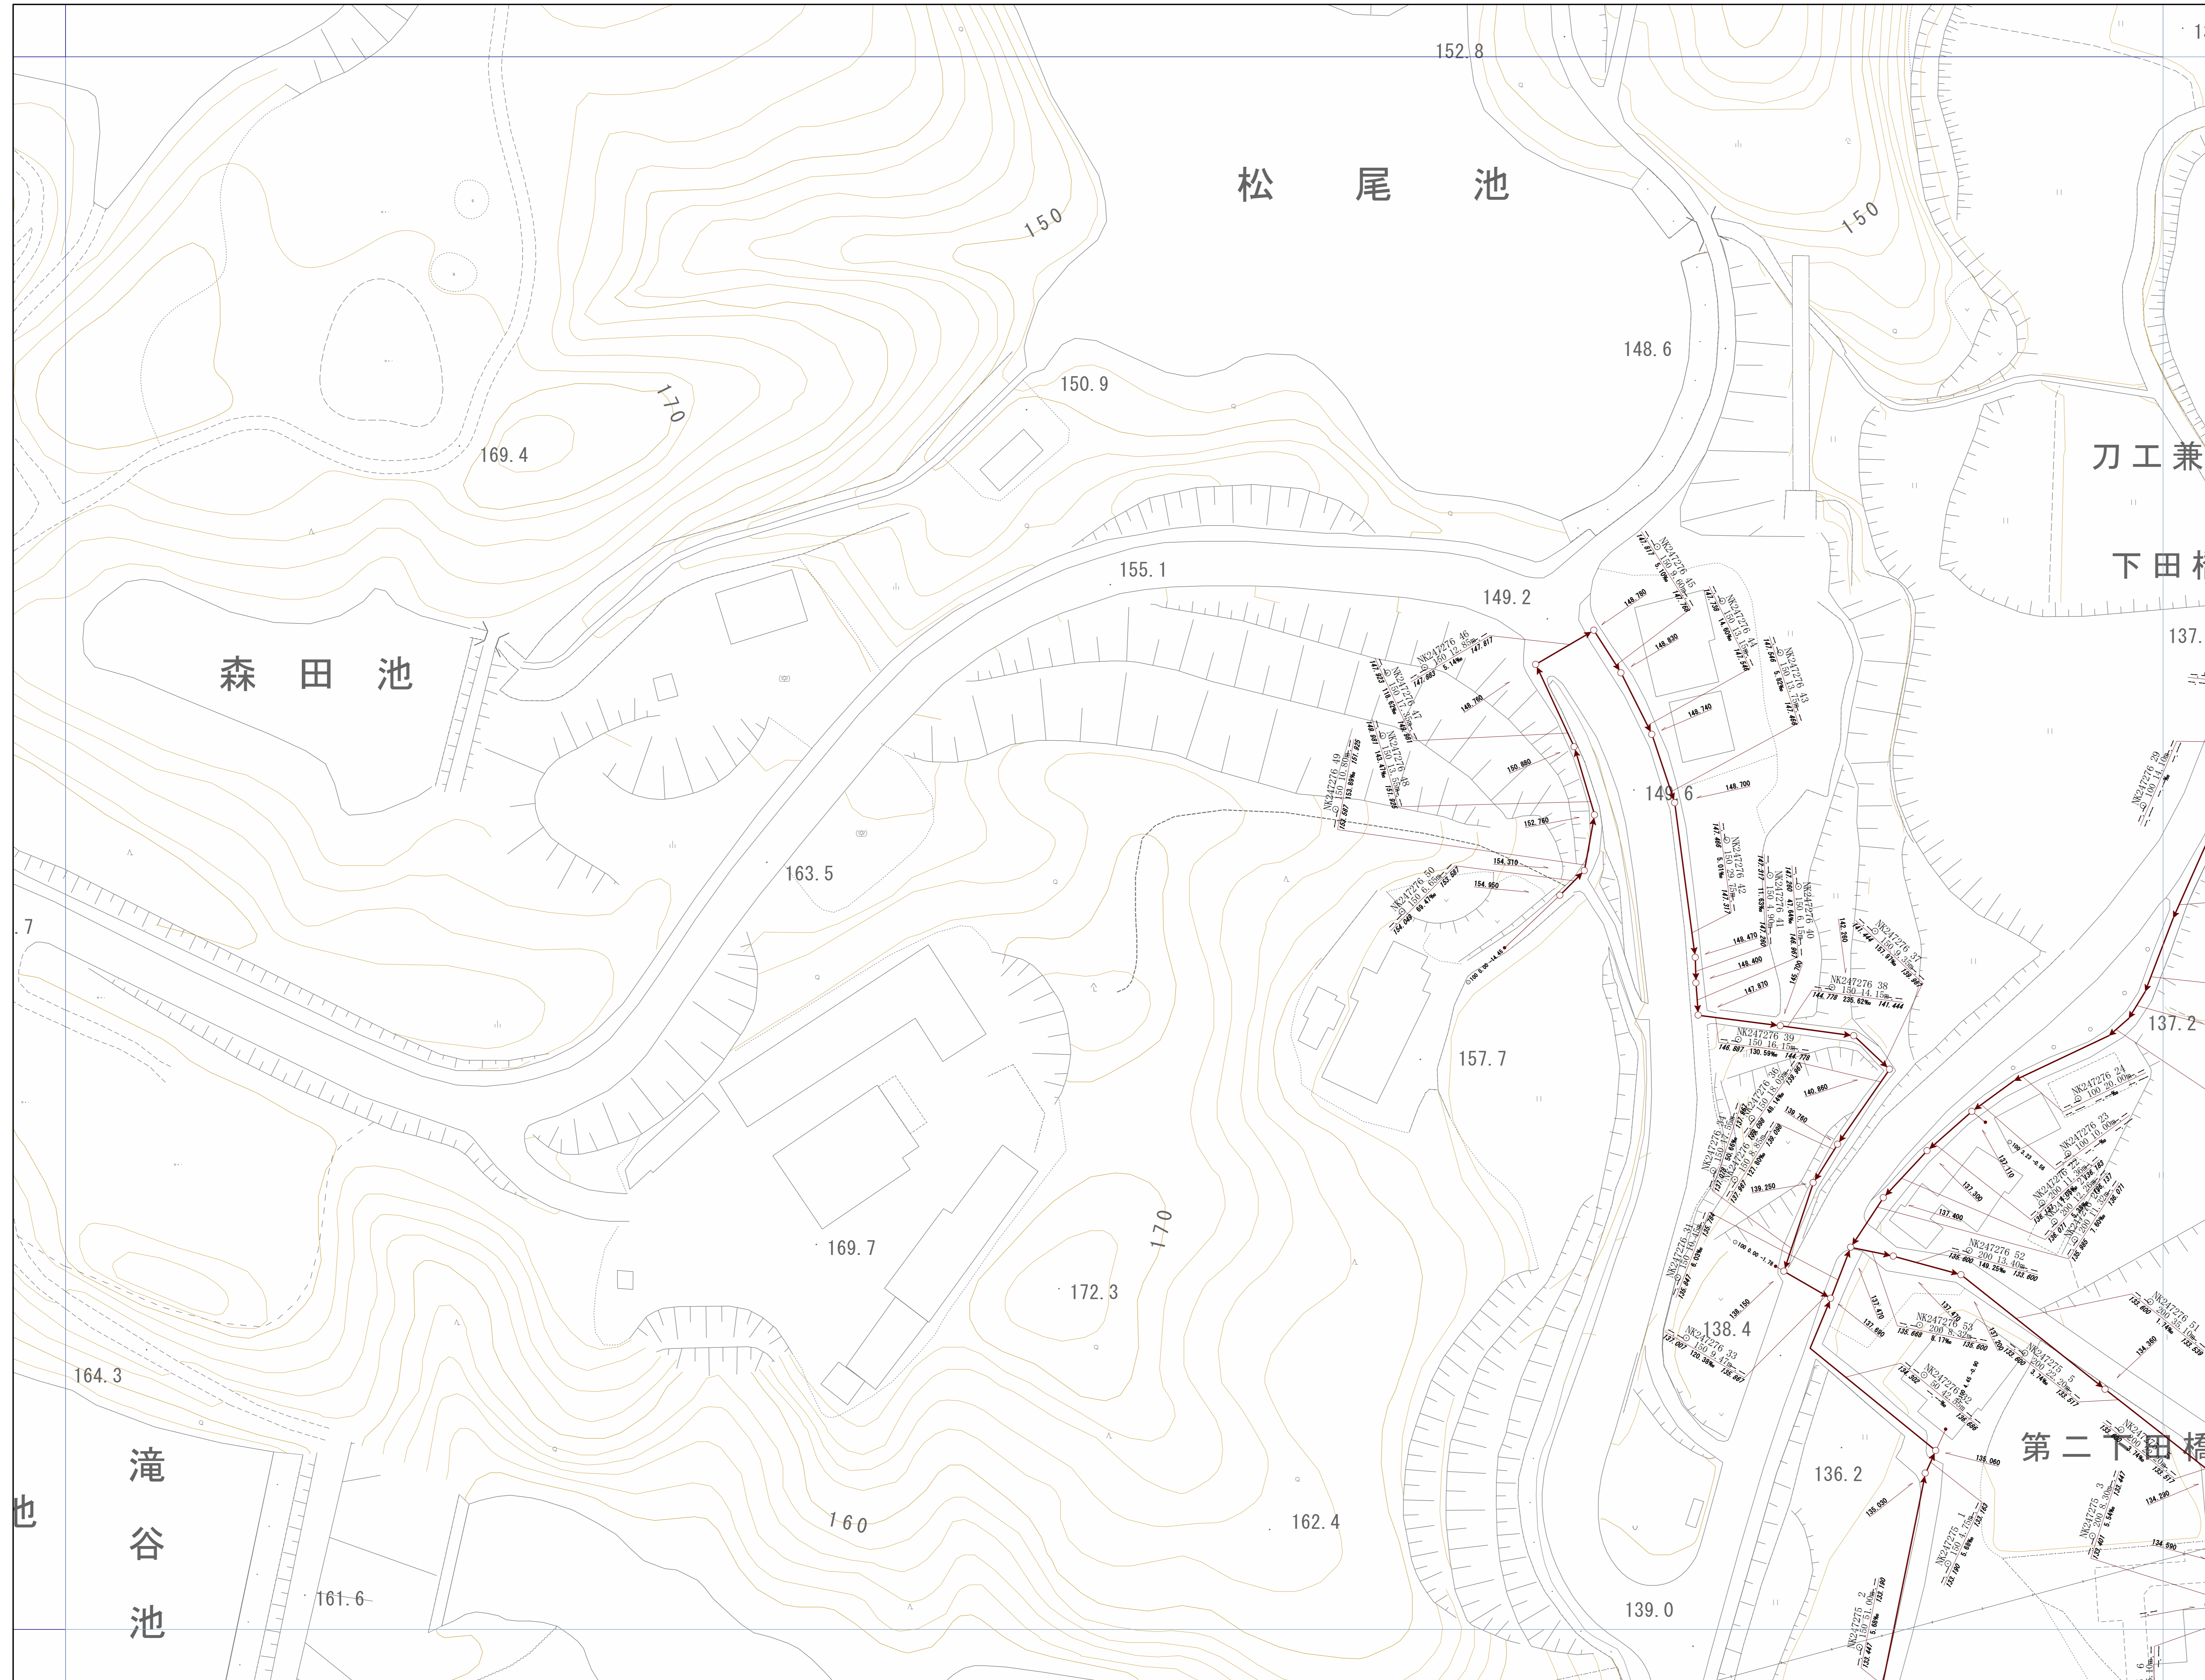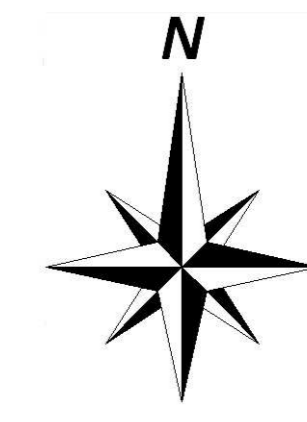



神戸市建設局下水道部

1/500

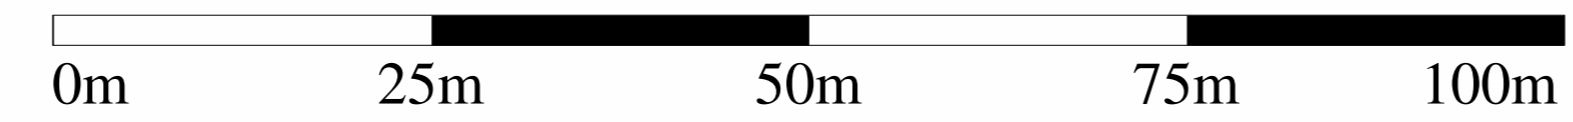

管路施設図

OF3725	OF3726	OF3727
OF3735	OF3736	OF3737
OF3745	OF3746	OF3747

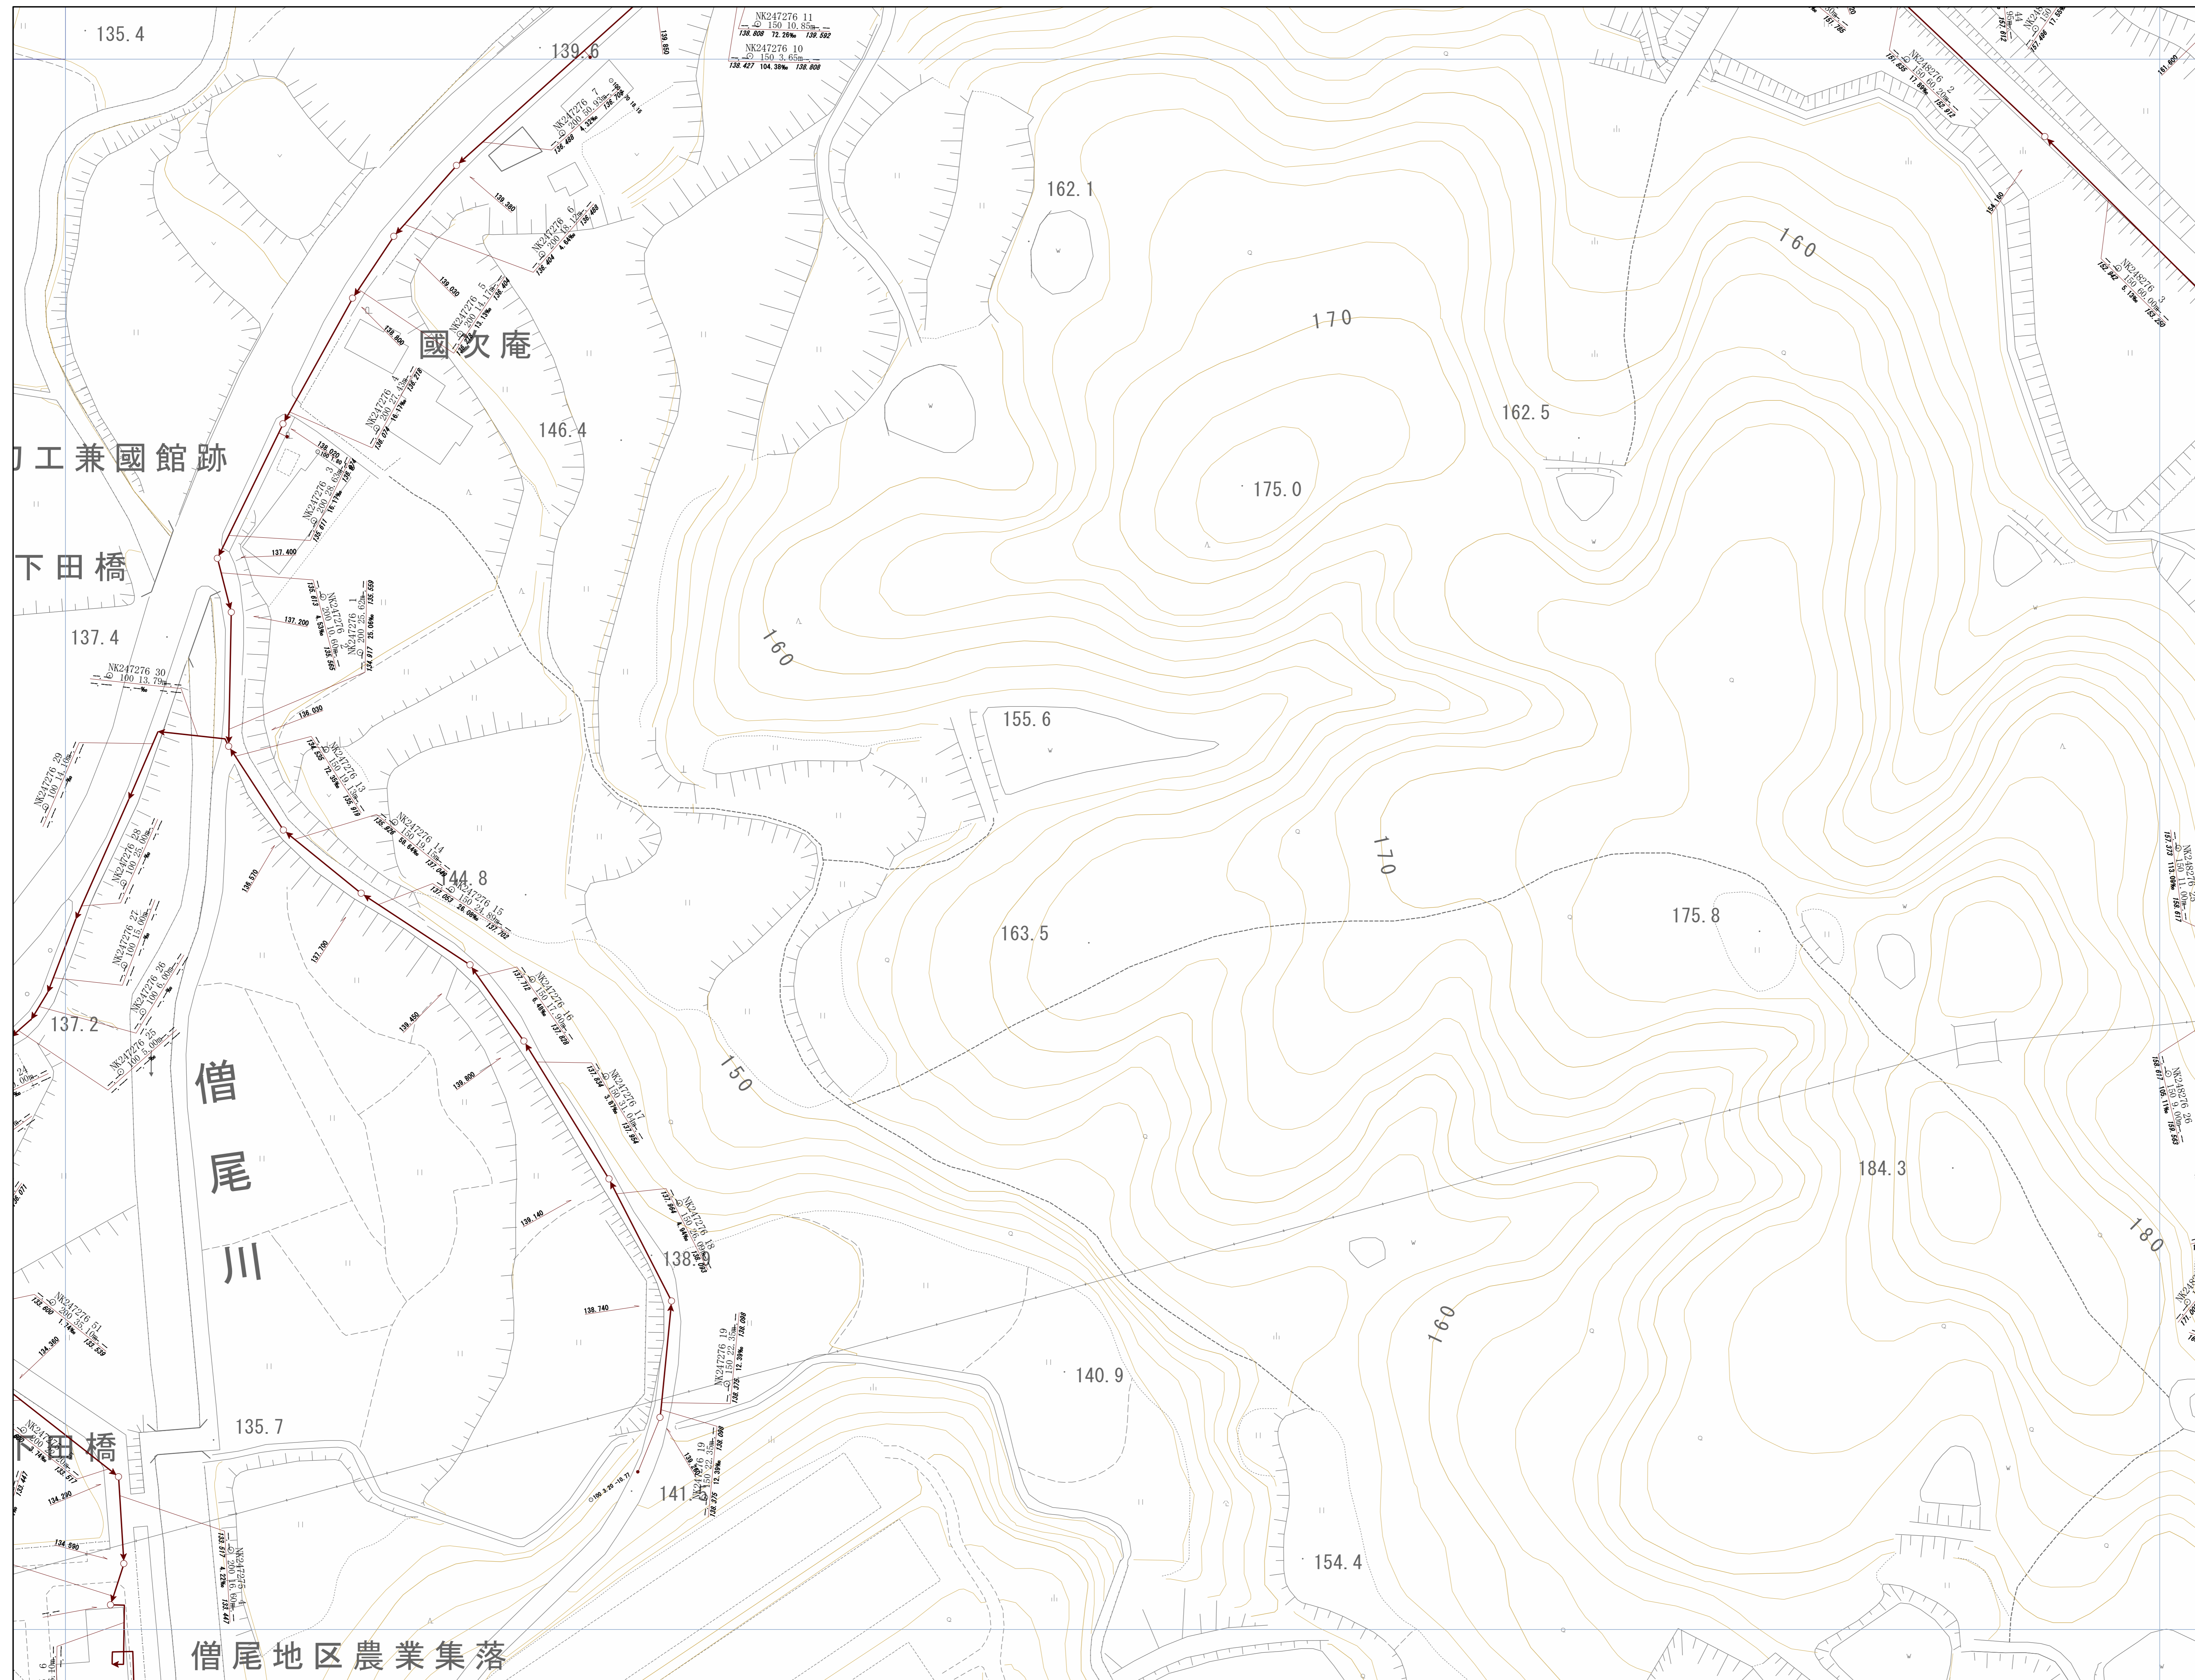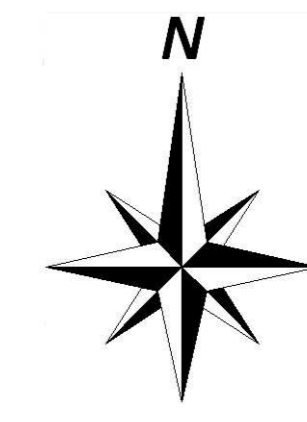


神戸市建設局下水道部

1/500


0m 25m 50m 75m 100m

管路施設図

OF3726	OF3727	OF3728
OF3736	OF3737	OF3738
OF3746	OF3747	OF3748


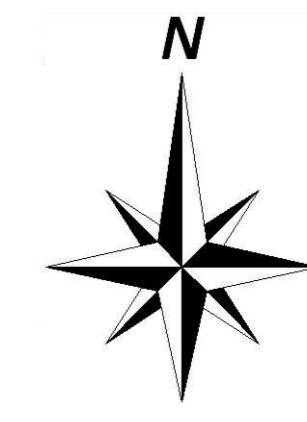


神戸市建設局
下水道部

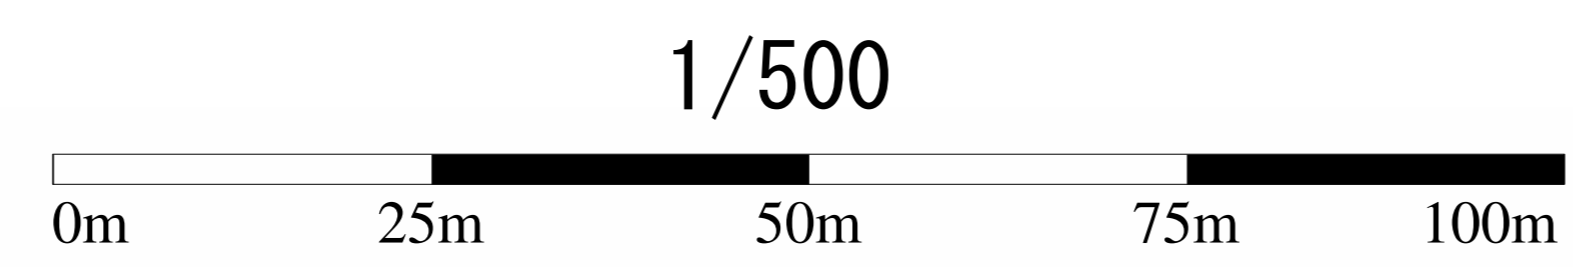


管路施設図

OF3727	OF3728	OF3729
OF3737	OF3738	OF3739
OF3747	OF3748	OF3749

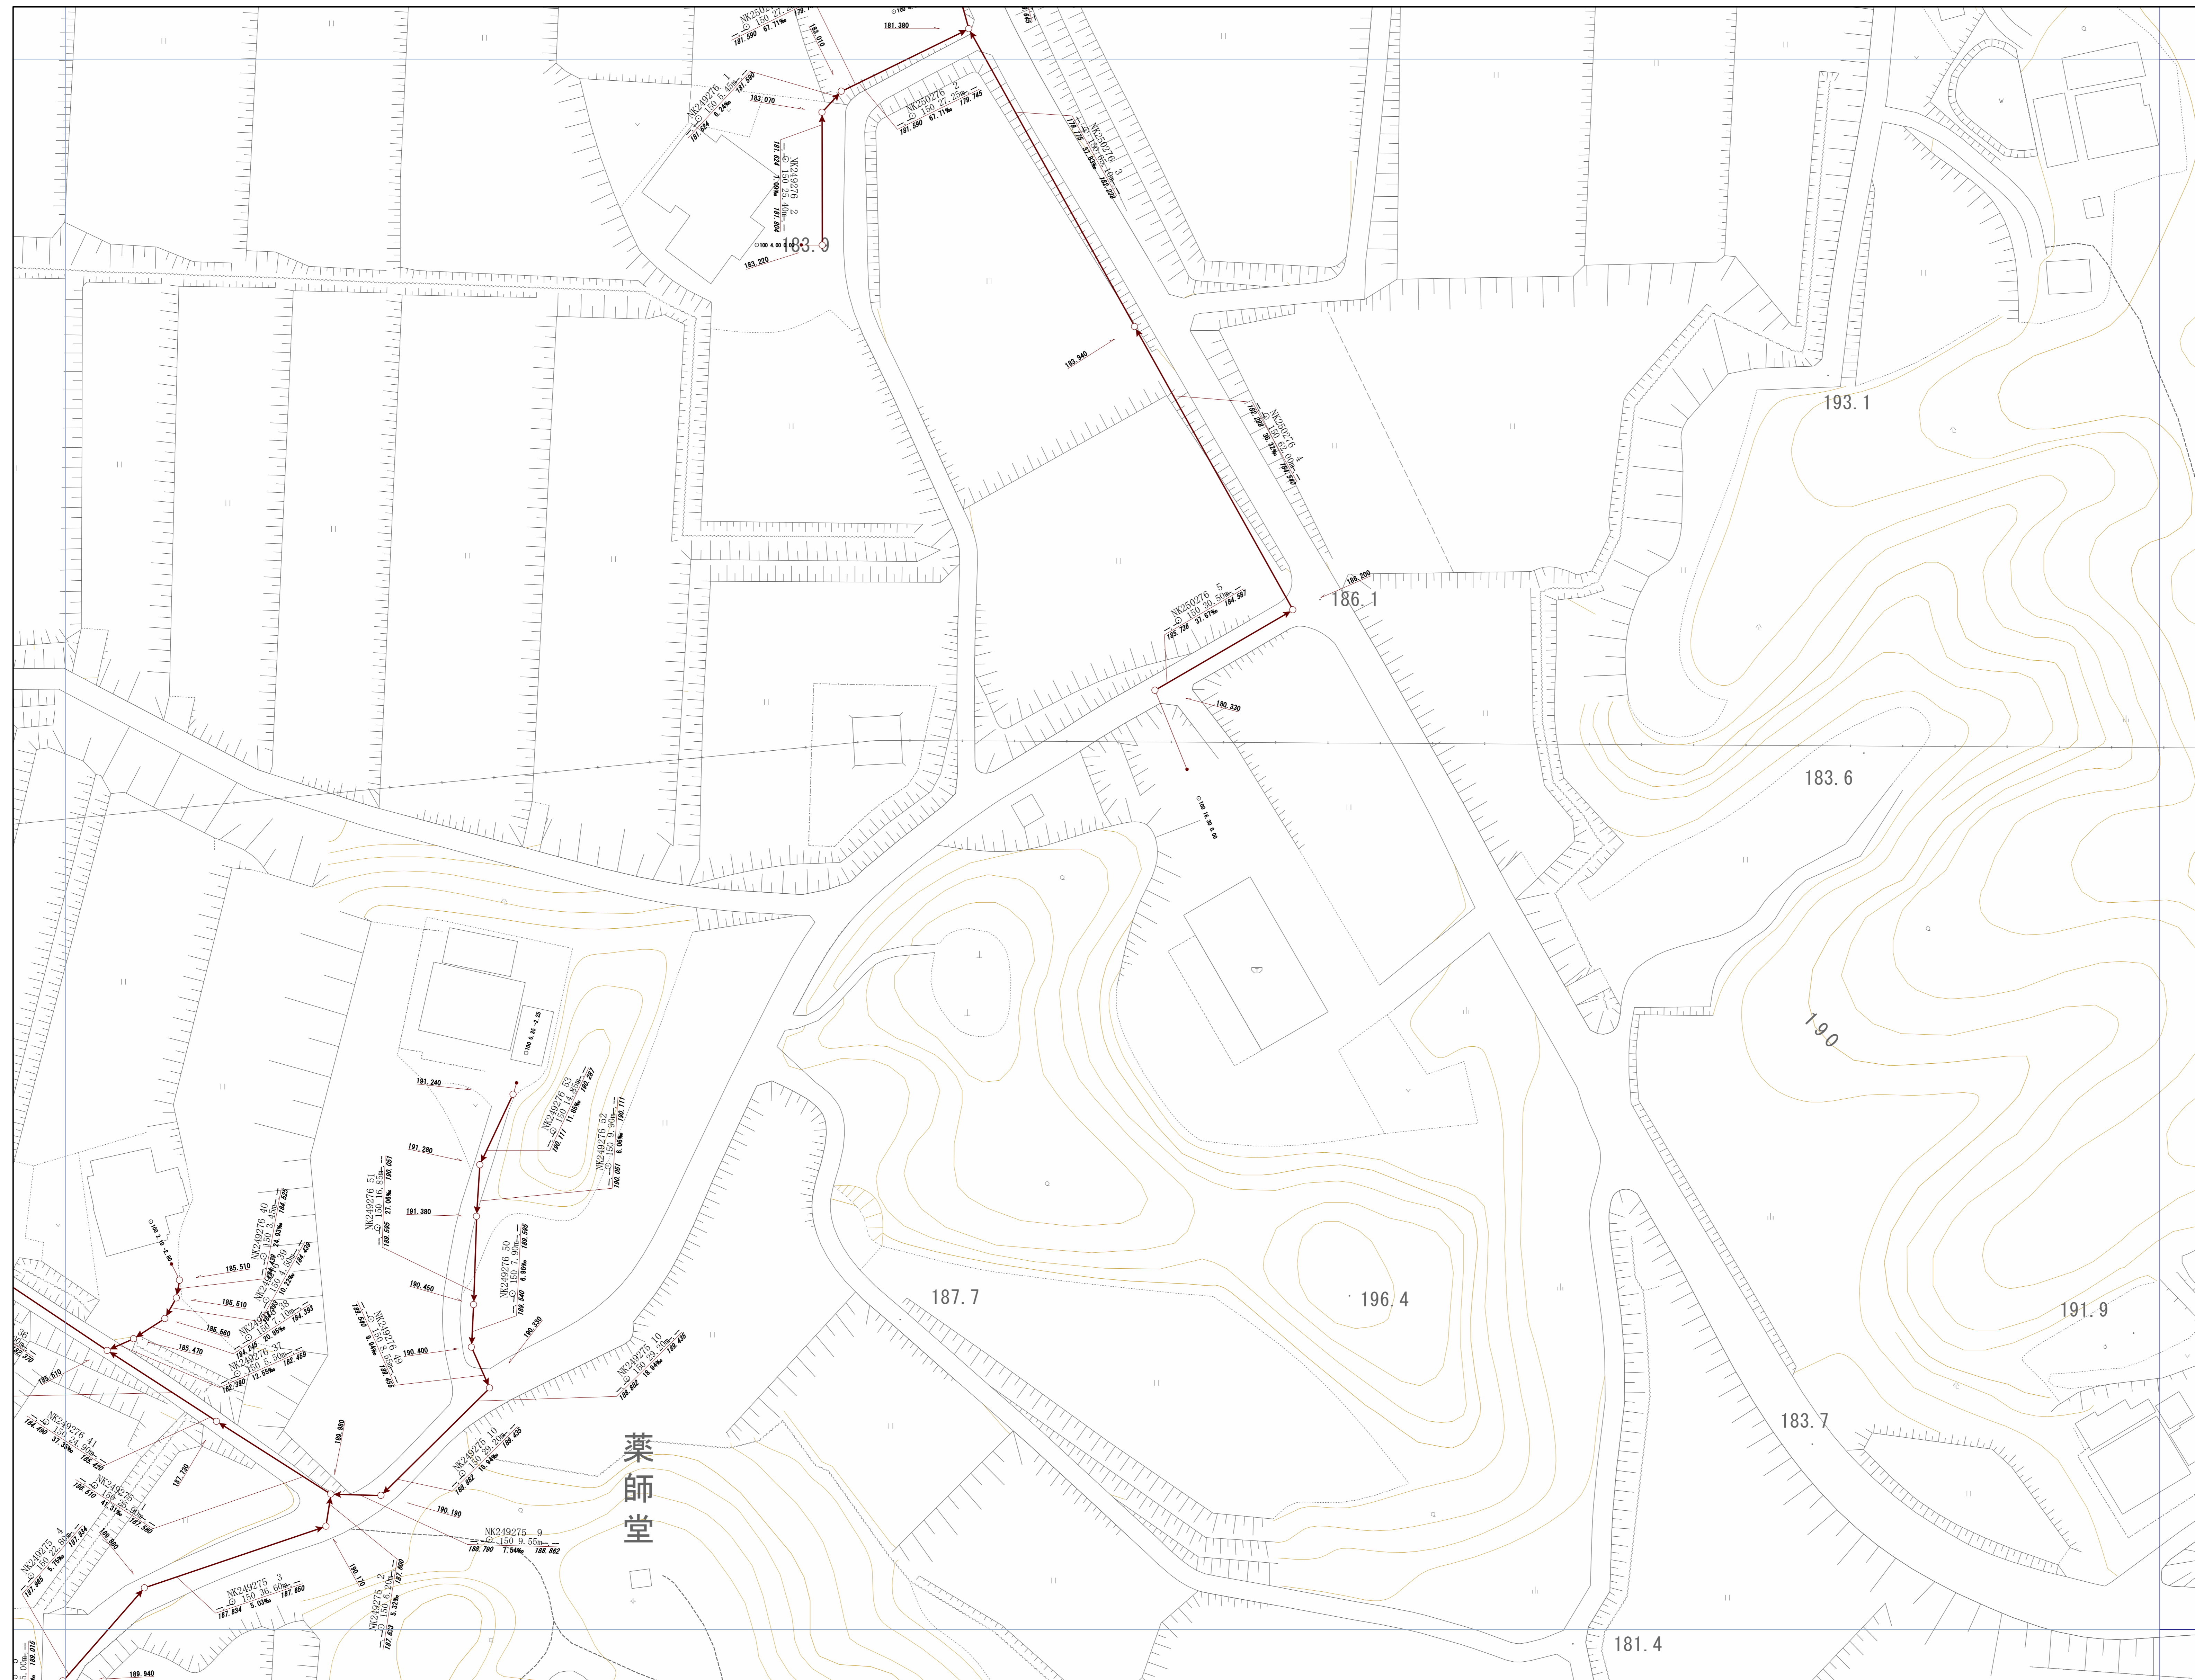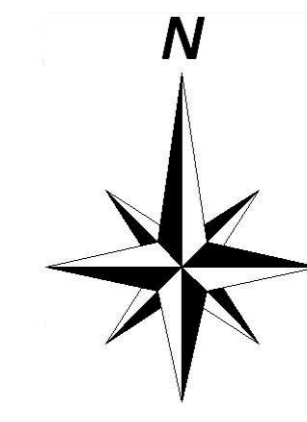


神戸市建設局
下水道部


1/500

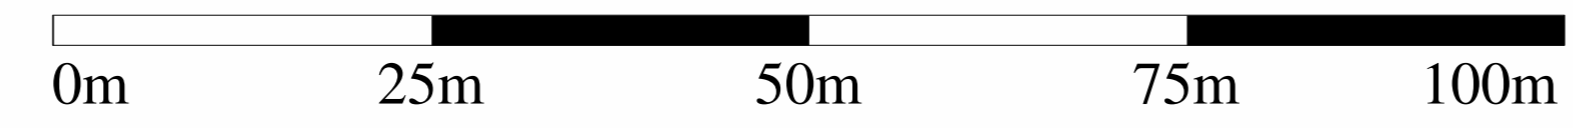


管路施設図

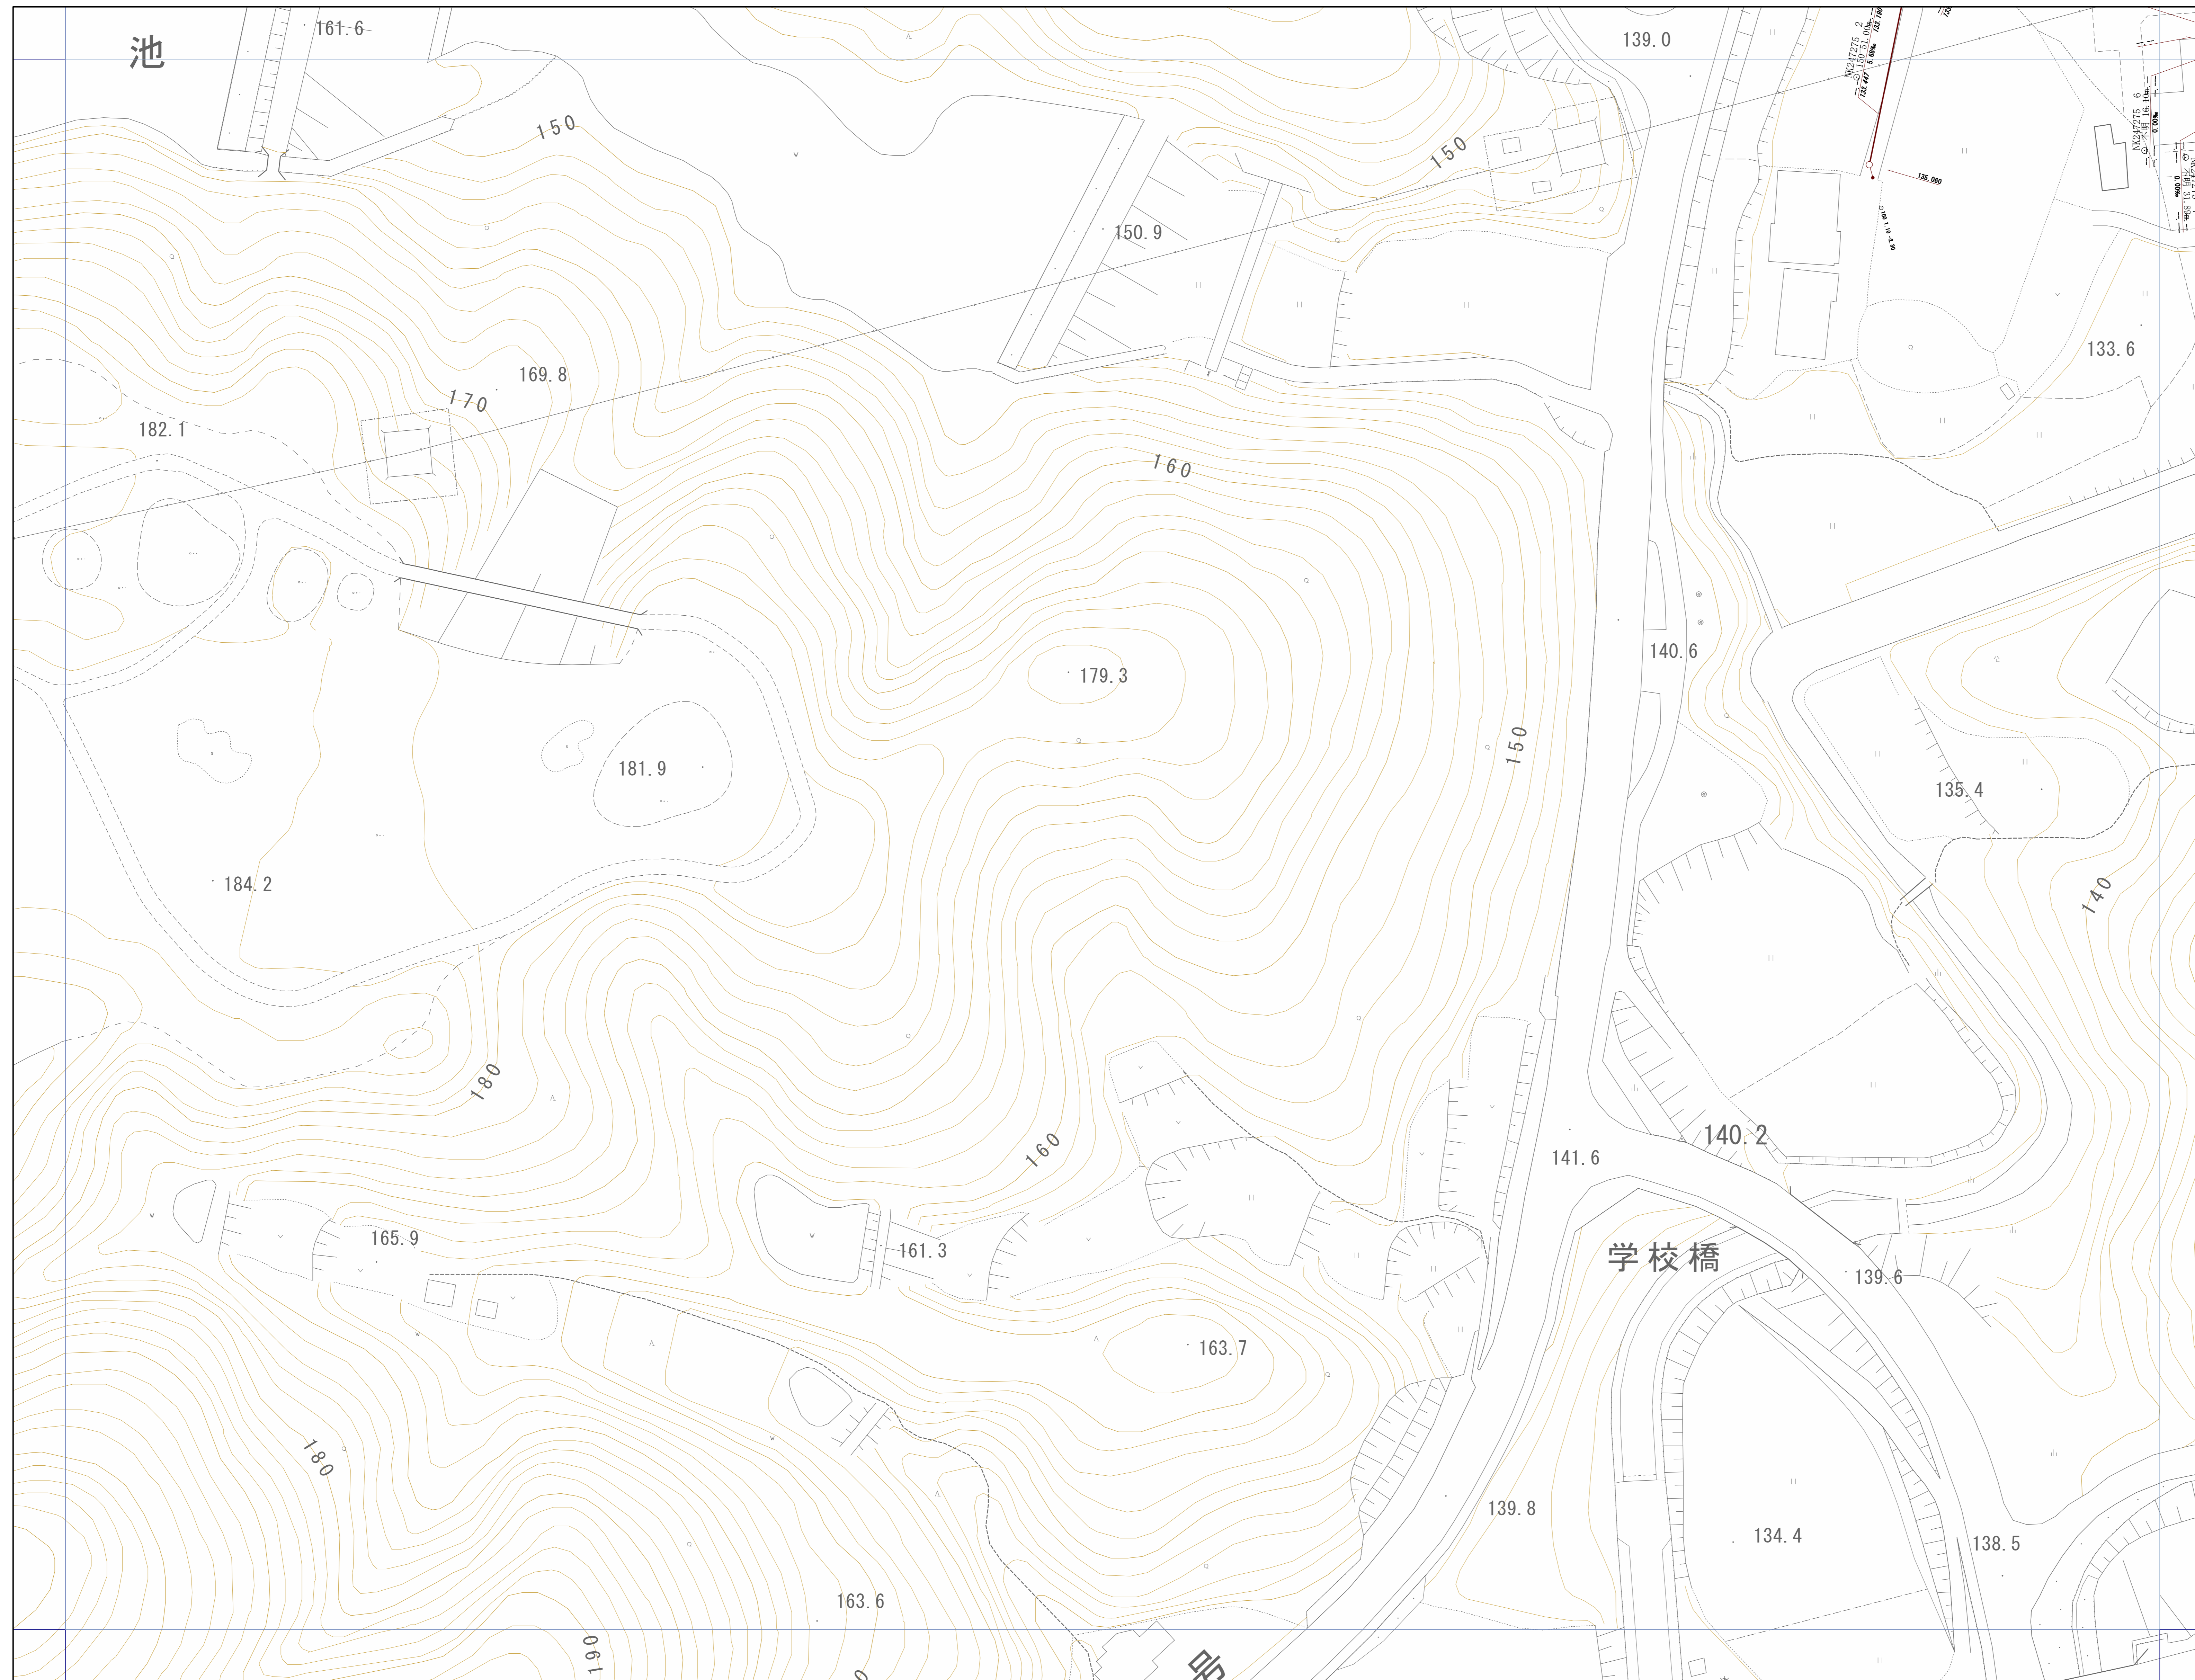

OF3734	OF3735	OF3736
OF3744	OF3745	OF3746
OF3754	OF3755	OF3756

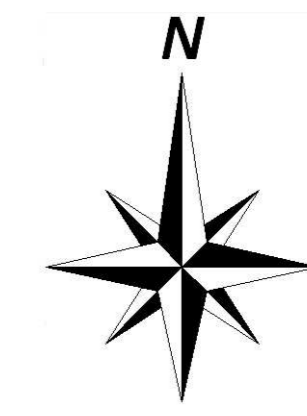


神戸市建設局
下水道部

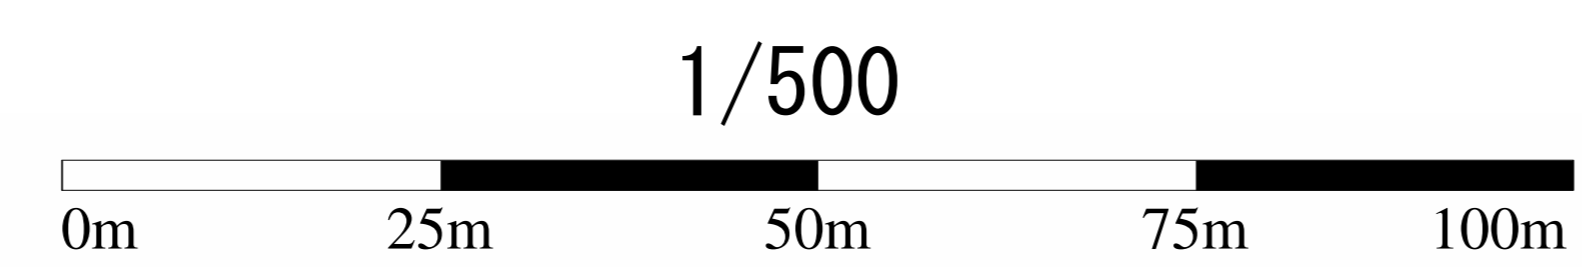


管路施設図

OF3735	OF3736	OF3737
OF3745	OF3746	OF3747
OF3755	OF3756	OF3757

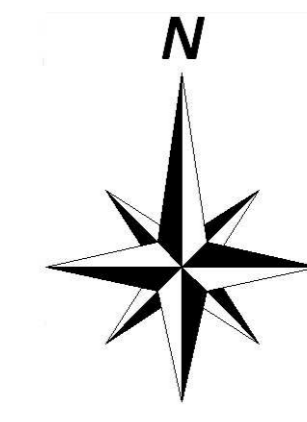


神戸市建設局下水道部

1/500

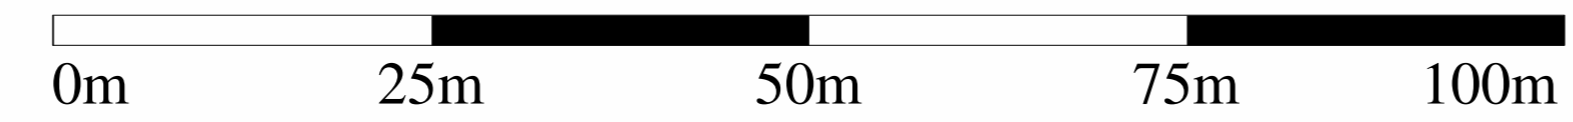


管路施設図

OF3736	OF3737	OF3738
OF3746	OF3747	OF3748
OF3756	OF3757	OF3758

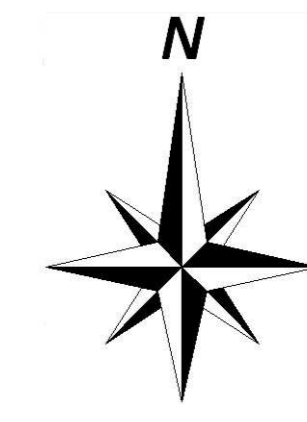


神戸市建設局下水道部

1/500

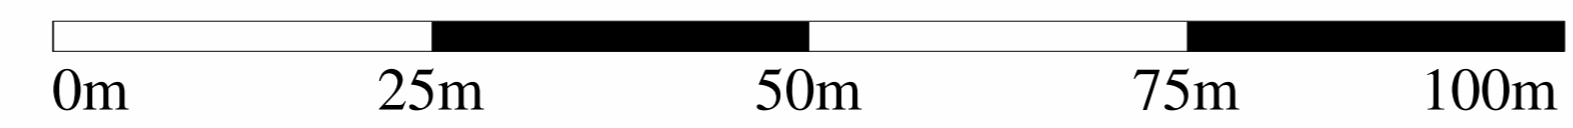

管路施設図

OF3737	OF3738	OF3739
OF3747	OF3748	OF3749
OF3757	OF3758	OF3759

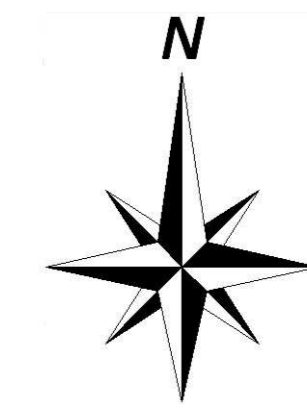

神戸市建設局
下水道部

